


BY	DATE
SURVEYED	
PLOTTED	
DATE	
NO.	
AREAS CHECKED	

BY	DATE
SURVEYED	
PLOTTED	
DATE	
NO.	
AREAS CHECKED	

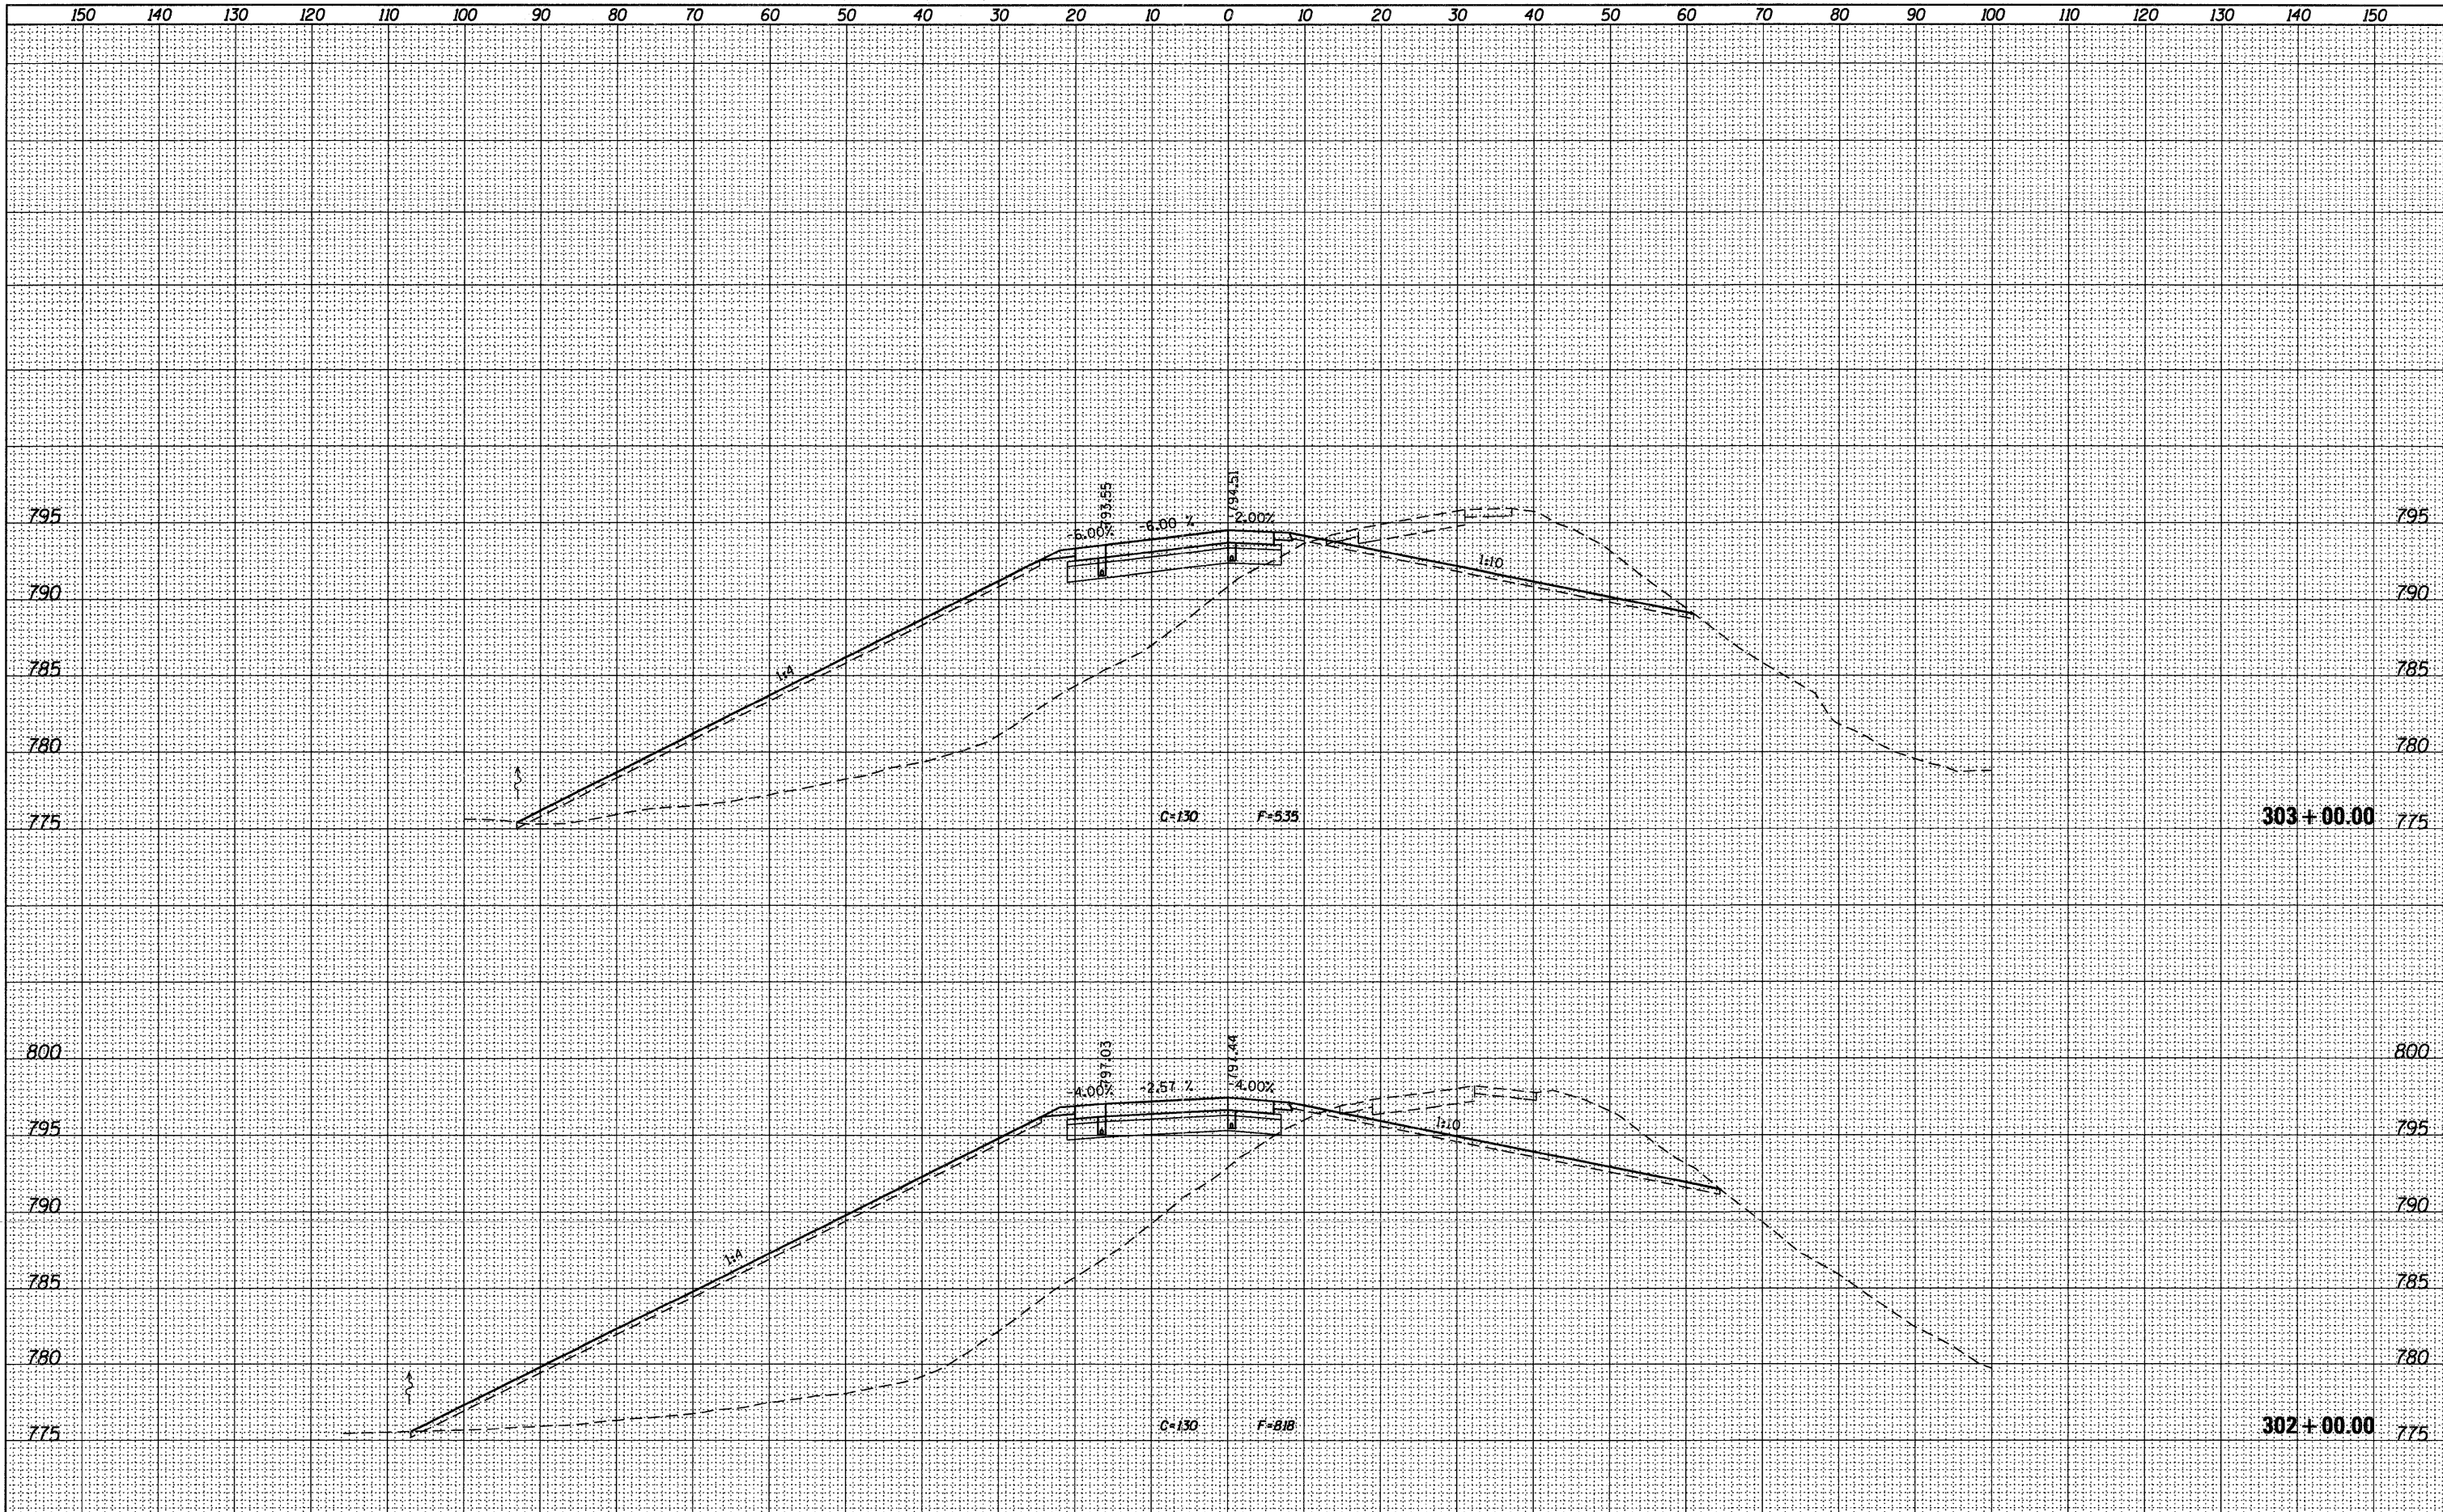

McClure LOCHNER
Engineering Associates, Inc.
RVA
Engineering Associates, Inc.

USER NAME = USERNAME
FILE NAME = D206606-sht-xsshtnramp.dgn
PLOT SCALE = 10.0000' / 1" = 100'
PLOT DATE = 10/19/2011

DESIGNED - MM
DRAWN - MS
CHECKED - MM
DATE - 10/21/2011

REVISED -
REVISED -
REVISED -
REVISED -

**STATE OF ILLINOIS
DEPARTMENT OF TRANSPORTATION**

**CROSS SECTIONS
ROCKTON RD NE RAMP**

SCALE: H_v 1"=10'
V_v 1"=5'
SHEET NO. 2 OF 8 SHEETS
STA. 302+00.00 TO STA. 303+00.00

F.A.I. RTE.	SECTION	COUNTY	TOTAL SHEETS	SHEET NO.
90	(X2-1)R	WINNEBAGO	510	482
			CONTRACT NO. 64C29	
ILLINOIS FED. AID PROJECT				