


BY	DATE
SURVEYED	
PLOTTED	
NOTE BOOK	
NO.	

BY	DATE
SURVEYED	
PLOTTED	
NOTE BOOK	
NO.	

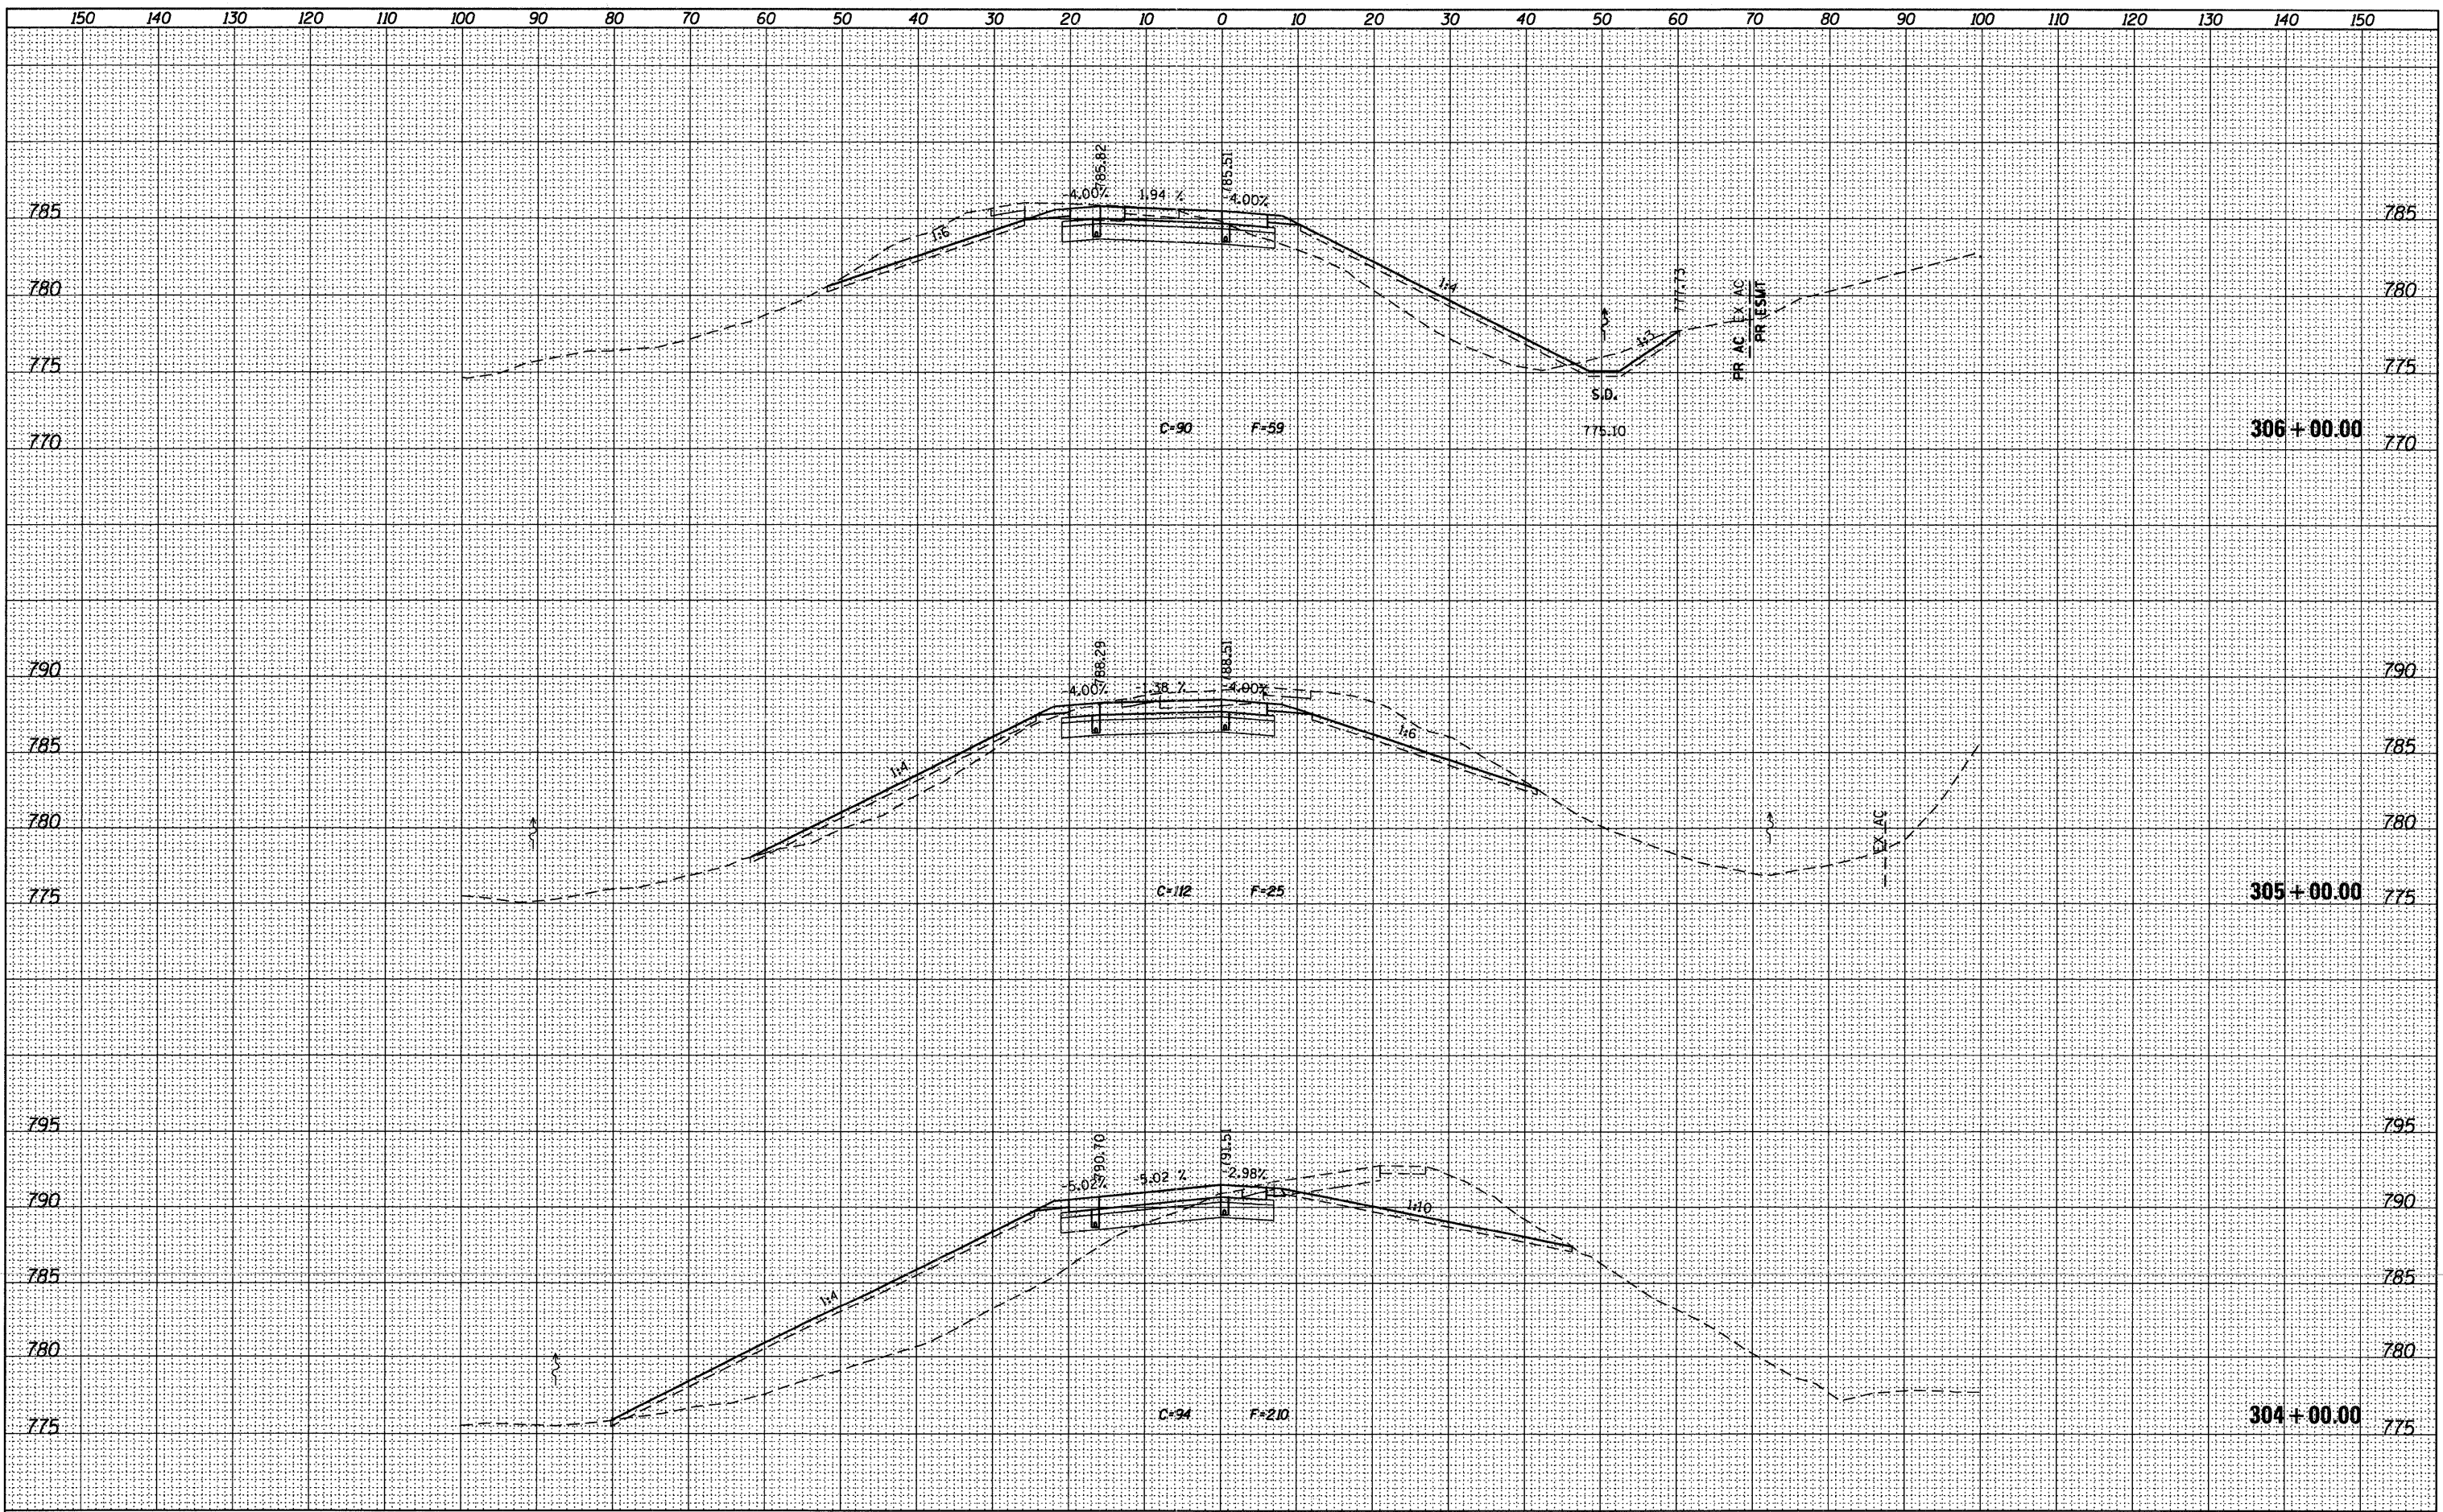

	USER NAME = USERNAME	DESIGNED - MM	REVISED -	<b>CROSS SECTIONS</b> <b>ROCKTON RD NE RAMP</b>	<table border="1"> <tr><td>F.A.I. RTE.</td><td>SECTION</td><td>COUNTY</td><td>TOTAL SHEETS</td><td>SHEET NO.</td></tr> <tr><td>90</td><td>(X2-1)R</td><td>WINNEBAGO</td><td>510</td><td>483</td></tr> <tr><td colspan="4"></td><td>CONTRACT NO. 64C29</td></tr> <tr><td colspan="5">ILLINOIS FED. AID PROJECT</td></tr> </table>	F.A.I. RTE.	SECTION	COUNTY	TOTAL SHEETS	SHEET NO.	90	(X2-1)R	WINNEBAGO	510	483					CONTRACT NO. 64C29	ILLINOIS FED. AID PROJECT				
	F.A.I. RTE.	SECTION	COUNTY			TOTAL SHEETS	SHEET NO.																		
90	(X2-1)R	WINNEBAGO	510	483																					
				CONTRACT NO. 64C29																					
ILLINOIS FED. AID PROJECT																									
FILE NAME = D286606-sht-xsshtnramp.dgn	DRAWN - MS	REVISED -	REVISED -																						
PLOT SCALE = 10.0000' / in.	CHECKED - MM	REVISED -	REVISED -																						
PLOT DATE = 10/19/2011	DATE - 10/21/2011	REVISED -	REVISED -																						

STATE OF ILLINOIS  
DEPARTMENT OF TRANSPORTATION

SCALE: H: 1"=10'  
V: 1"=5'

SHEET NO. 3 OF 8 SHEETS STA. 304+00.00 TO STA. 306+00.00