


DATE	
BY	
FINAL SURVEY	
PLOTTED	
NOTE BOOK	
NO.	

DATE	
BY	
ORIGINAL SURVEY	
PLOTTED	
NOTE BOOK	
NO.	

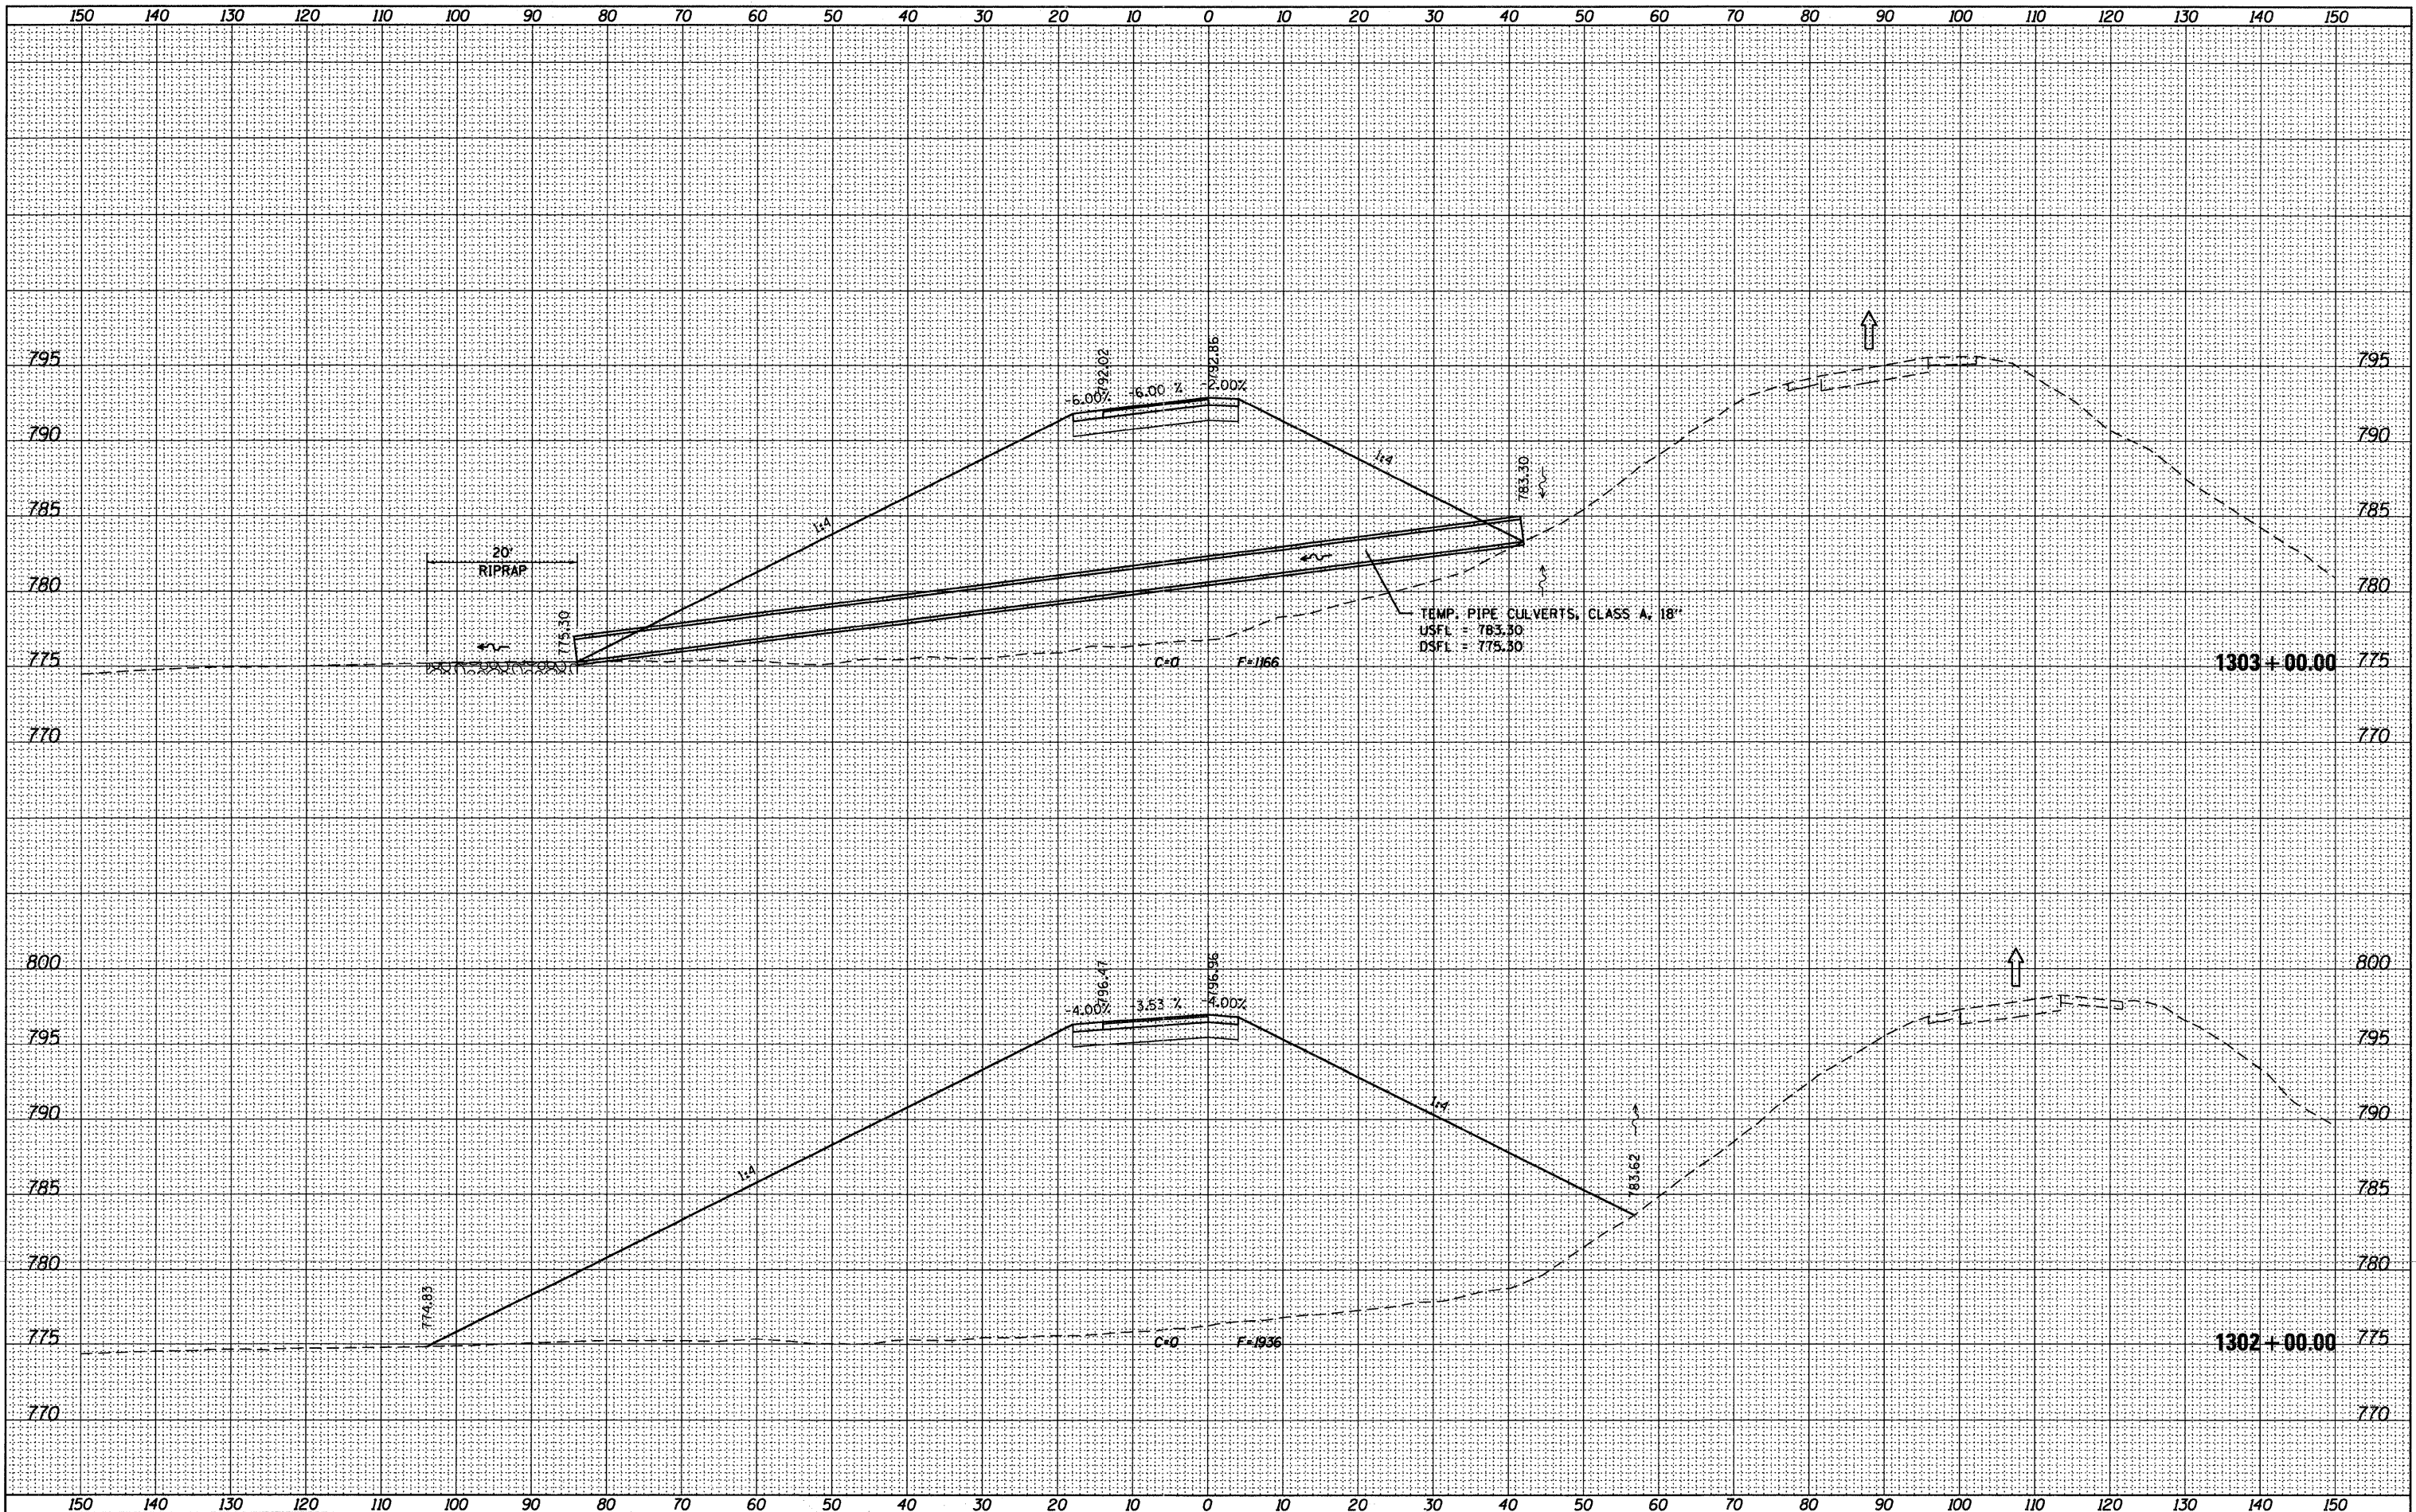

USER NAME = .\USERNAME	DESIGNED - MM	REVISED -
FILE NAME = sht-xsahtrneramp-stg1A.dgn	DRAWN - MS	REVISED -
PLT SCALE = 10.0000' / 1"	CHECKED - MM	REVISED -
PLT DATE = 10/19/2011	DATE - 10/21/2011	REVISED -

STATE OF ILLINOIS
DEPARTMENT OF TRANSPORTATION

CROSS SECTIONS		
SCALE: H: 1"=10'	SHEET NO. 2 OF 5 SHEETS	STA. 1302+00.00 TO STA. 1303+00.00

F.A.I. RTE. 90	SECTION (X2-1)R	COUNTY WINNEBAGO	TOTAL SHEETS 510	SHEET NO. 490
CONTRACT NO. 64C29			ILLINOIS FED. AID PROJECT	