


DATE	
BY	
FINAL SURVEY	
SURVEY PLOTTED	
NOTE BOOK	
AREAS CHECKED	
NO.	

DATE	
BY	
ORIGINAL SURVEY	
SURVEY PLOTTED	
NOTE BOOK	
AREAS CHECKED	
NO.	

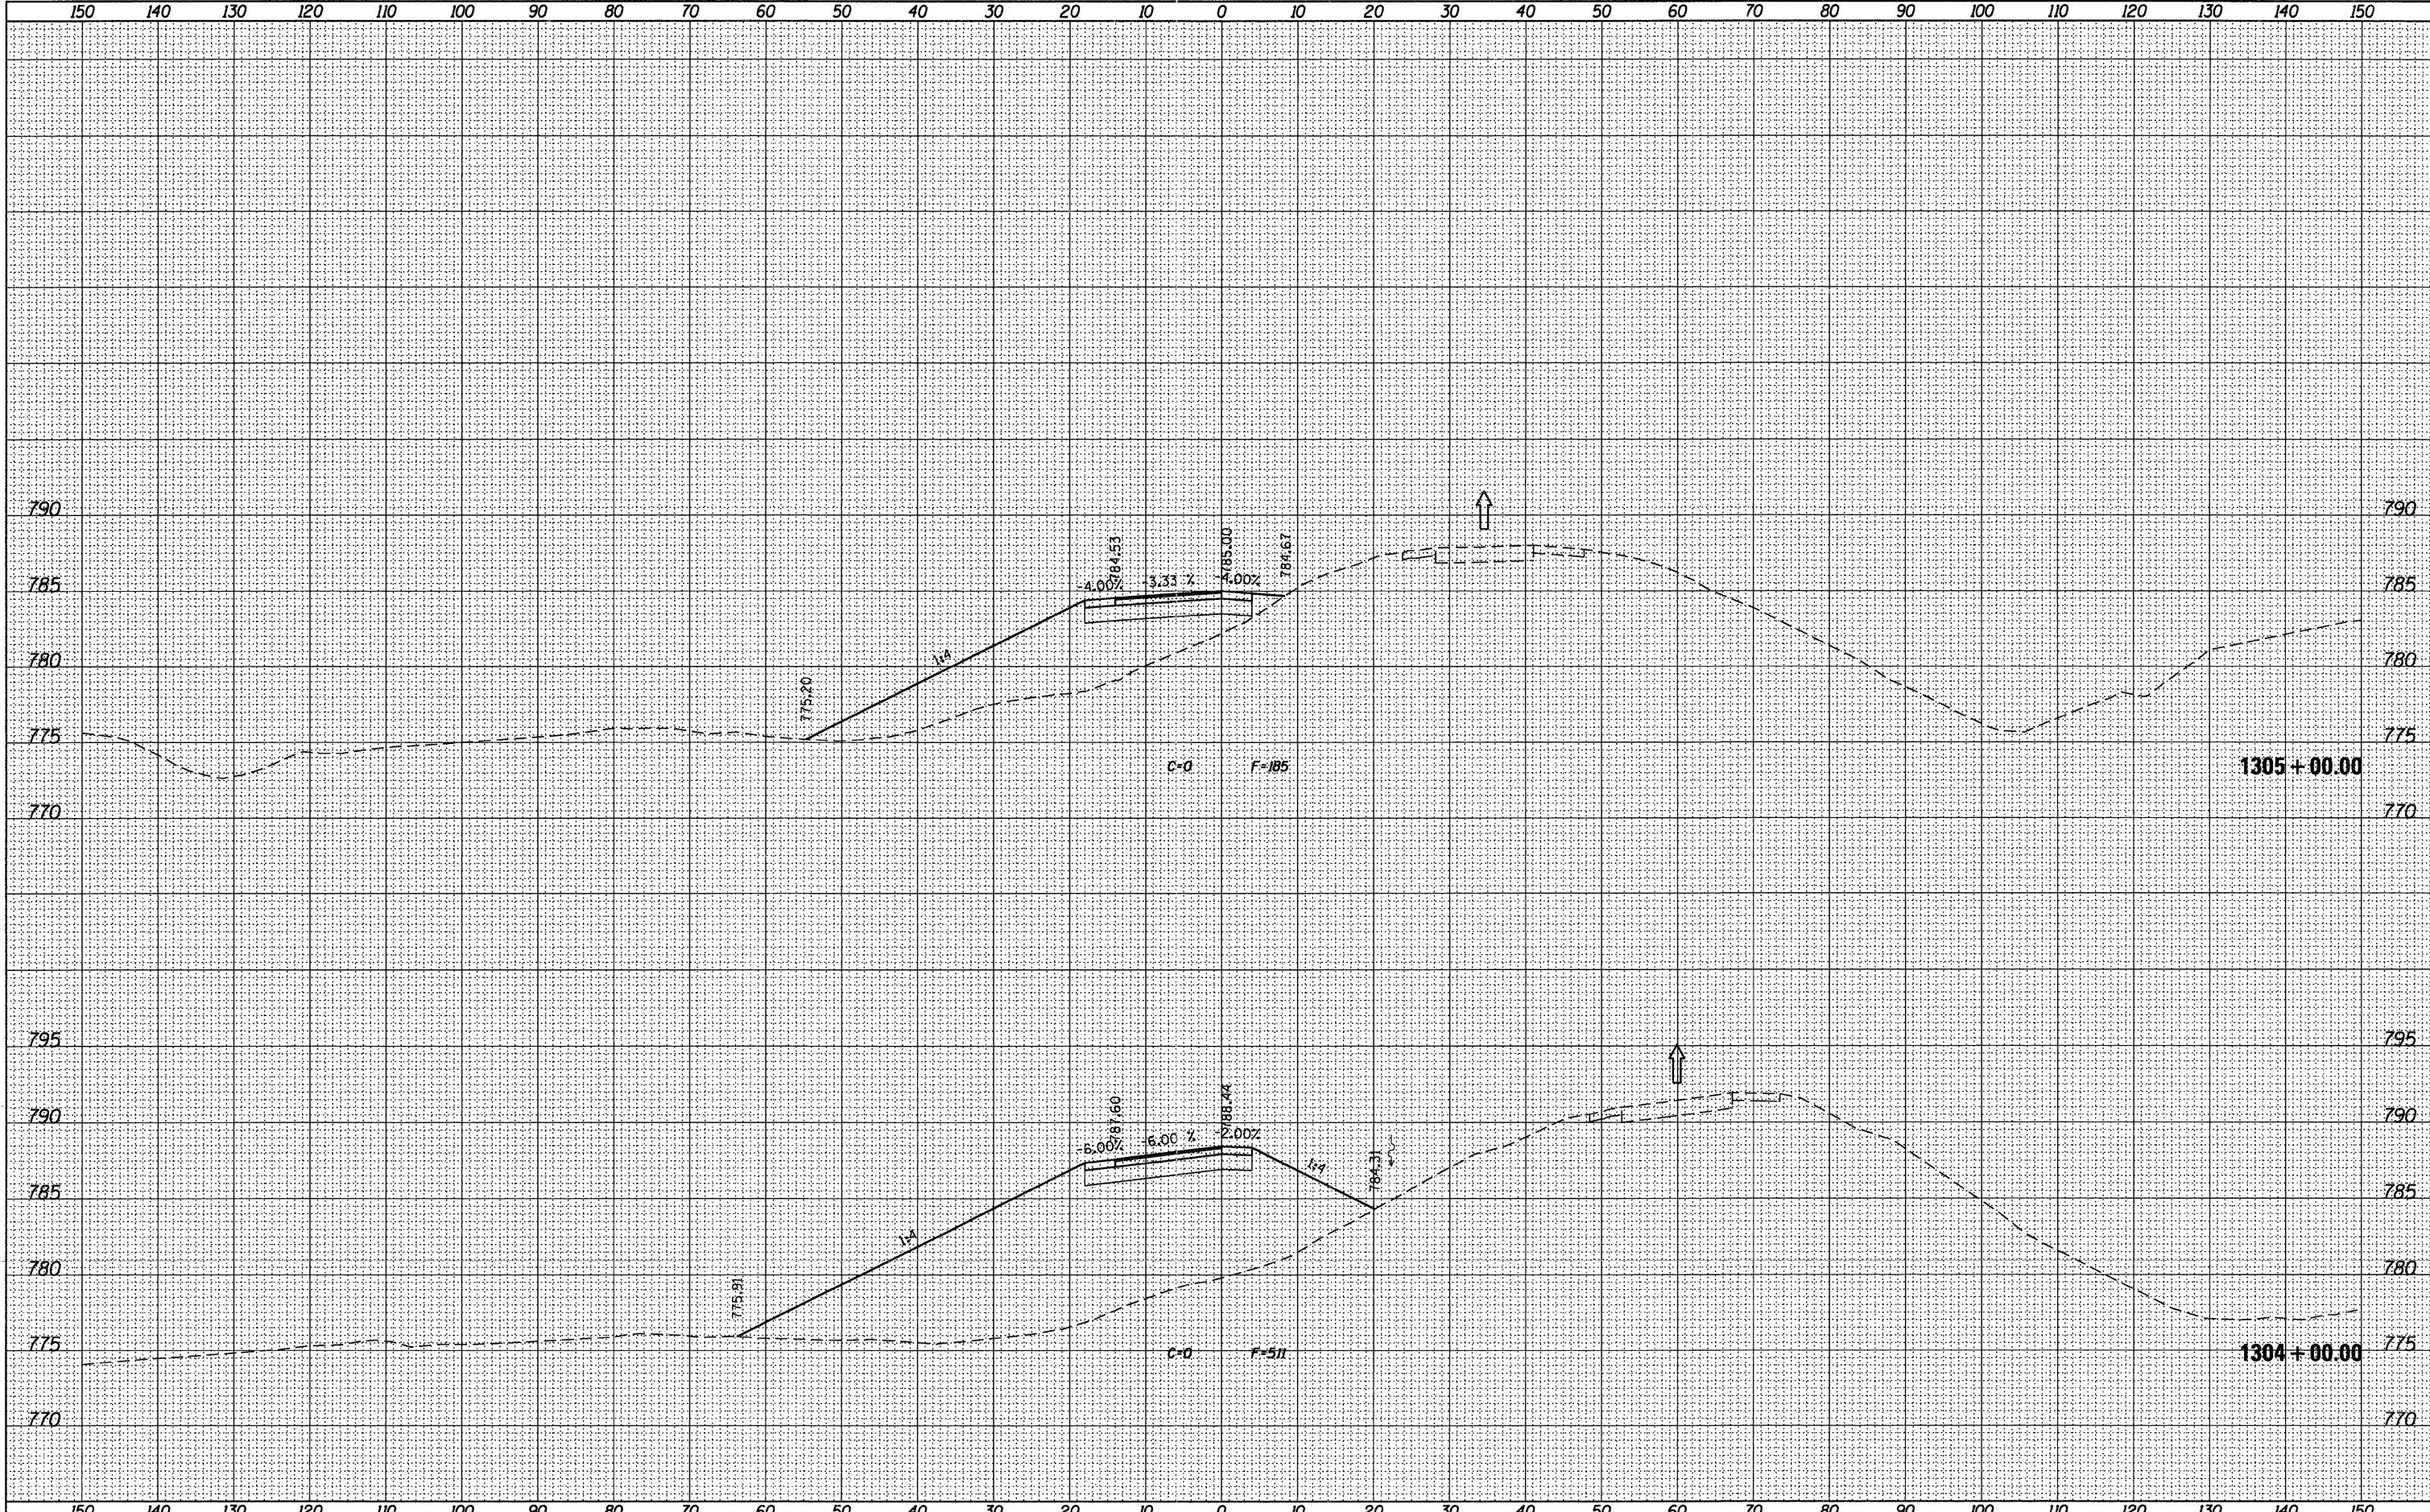

McClure LOCHNER
Engineering Associates, Inc.
RWA
QUICK ENGINEERING, INC.

USER NAME = .USERNAME.	DESIGNED - MM	REVISED -
FILE NAME = sht-xshtneramp*stg1A.dgn	DRAWN - MS	REVISED -
PLOT SCALE = 10.0000' / in.	CHECKED - MM	REVISED -
PLOT DATE = 10/19/2011	DATE - 10/21/2011	REVISED -

**STATE OF ILLINOIS
DEPARTMENT OF TRANSPORTATION**

**CROSS SECTIONS
ROCKTON RD NE RAMP - STAGE 1A**
SCALE: H: 1"=10'
V: 1"=5'
SHEET NO. 3 OF 5 SHEETS STA. 1304+00.00 TO STA. 1305+00.00

F.A.I. RTE.	SECTION	COUNTY	TOTAL SHEETS	SHEET NO.
90	(X2-1)R	WINNEBAGO	510	491
				CONTRACT NO. 64C29
ILLINOIS FED. AID PROJECT				