


DATE	
BY	
FINAL SURVEY	
PLOTTED	
NOTE BOOK	
AREAS CHECKED	
NO.	

DATE	
BY	
ORIGINAL SURVEY	
PLOTTED	
NOTE BOOK	
AREAS CHECKED	
NO.	

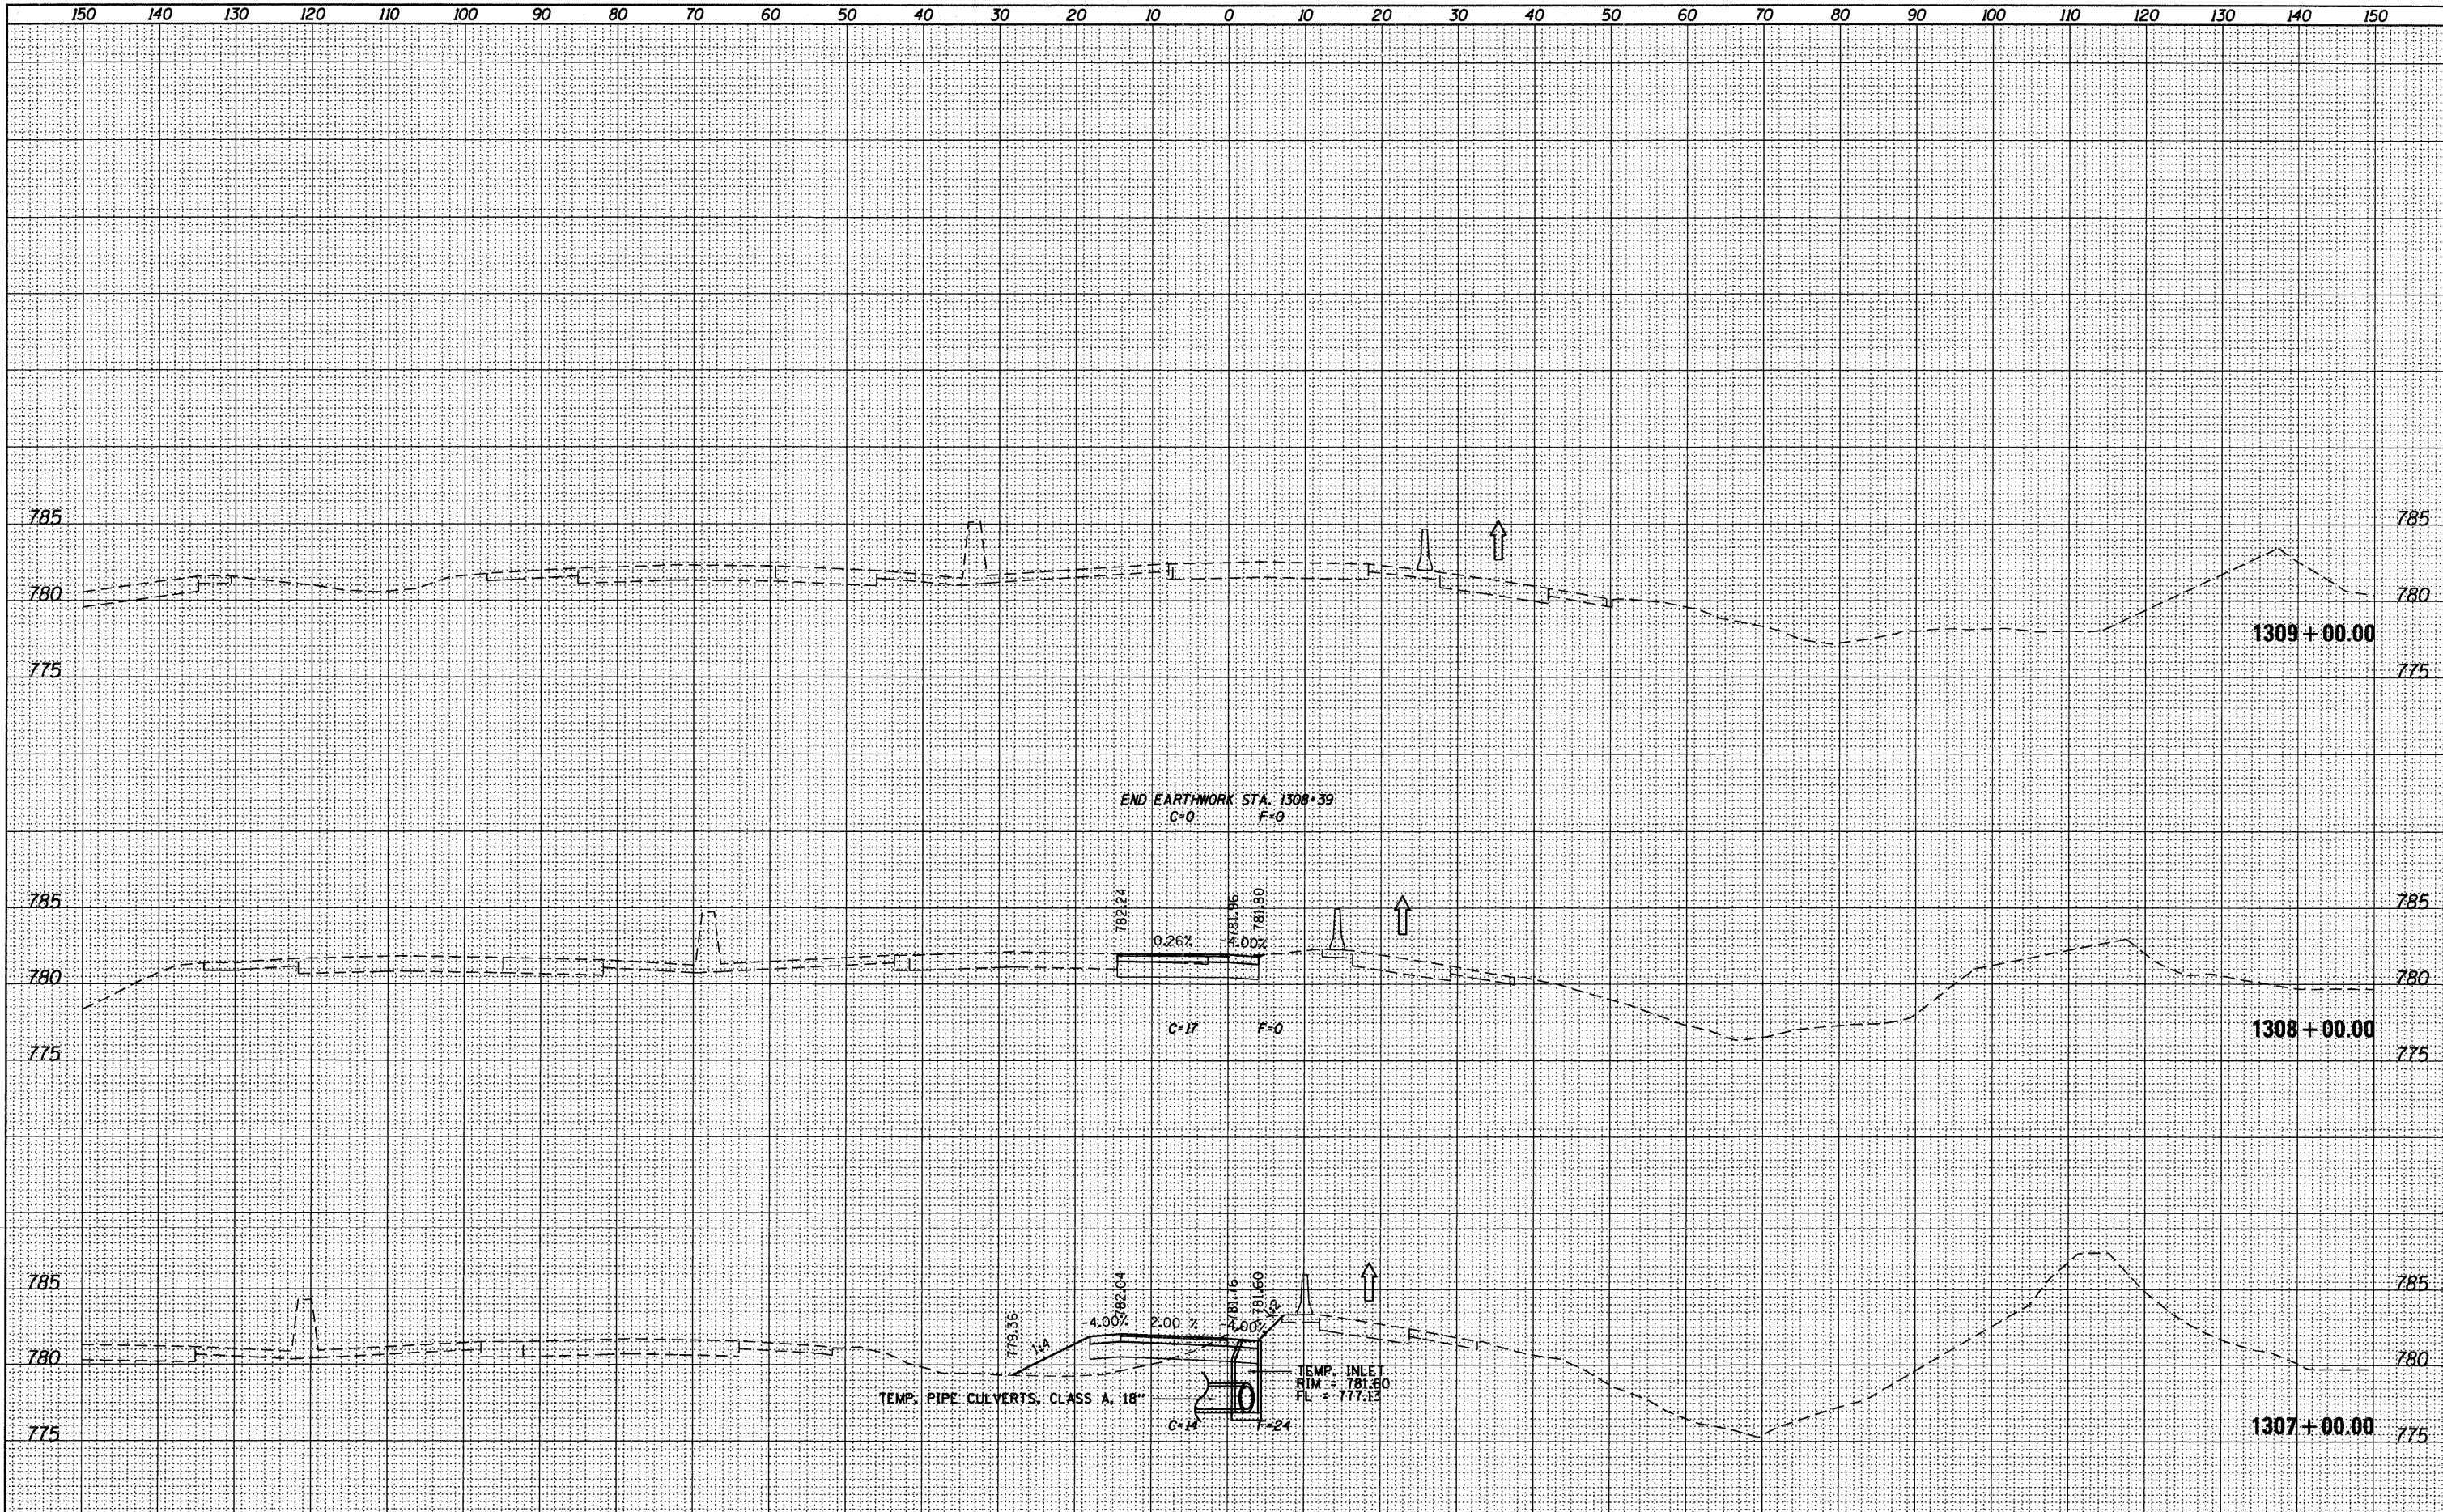

McClure LOCHNER
Engineering Associates, Inc.
RVA
Regional Vehicle & Transportation
OEI
GURGO ENGINEERING, INC.

USER NAME =	.USERNAME.	DESIGNED -	MM	REVISED -	
FILE NAME =	sht-xshtramp-stg1A.dgn	DRAWN -	MS	REVISED -	
PLOT SCALE =	10.0000' / in.	CHECKED -	MM	REVISED -	
PLOT DATE =	10/19/2011	DATE -	10/21/2011	REVISED -	

**STATE OF ILLINOIS
DEPARTMENT OF TRANSPORTATION**

CROSS SECTIONS
ROCKTON RD NE RAMP - STAGE 1A
SCALE: H: 1"=10'
V: 1"=5'
SHEET NO. 5 OF 5 SHEETS
STA. 1307+00.00 TO STA. 1309+00.00

F.A.I. RTE.	SECTION	COUNTY	TOTAL SHEETS	SHEET NO.
90	(X2-1)R	WINNEBAGO	510	493
CONTRACT NO. 64C29			ILLINOIS FED. AID PROJECT	