


DATE	
BY	
FINAL SURVEY	
PLOTTED	
TEMPLATE	
NOTE BOOK	
AREAS CHECKED	
NO.	

DATE	
BY	
ORIGINAL SURVEY	
PLOTTED	
TEMPLATE	
NOTE BOOK	
AREAS CHECKED	
NO.	

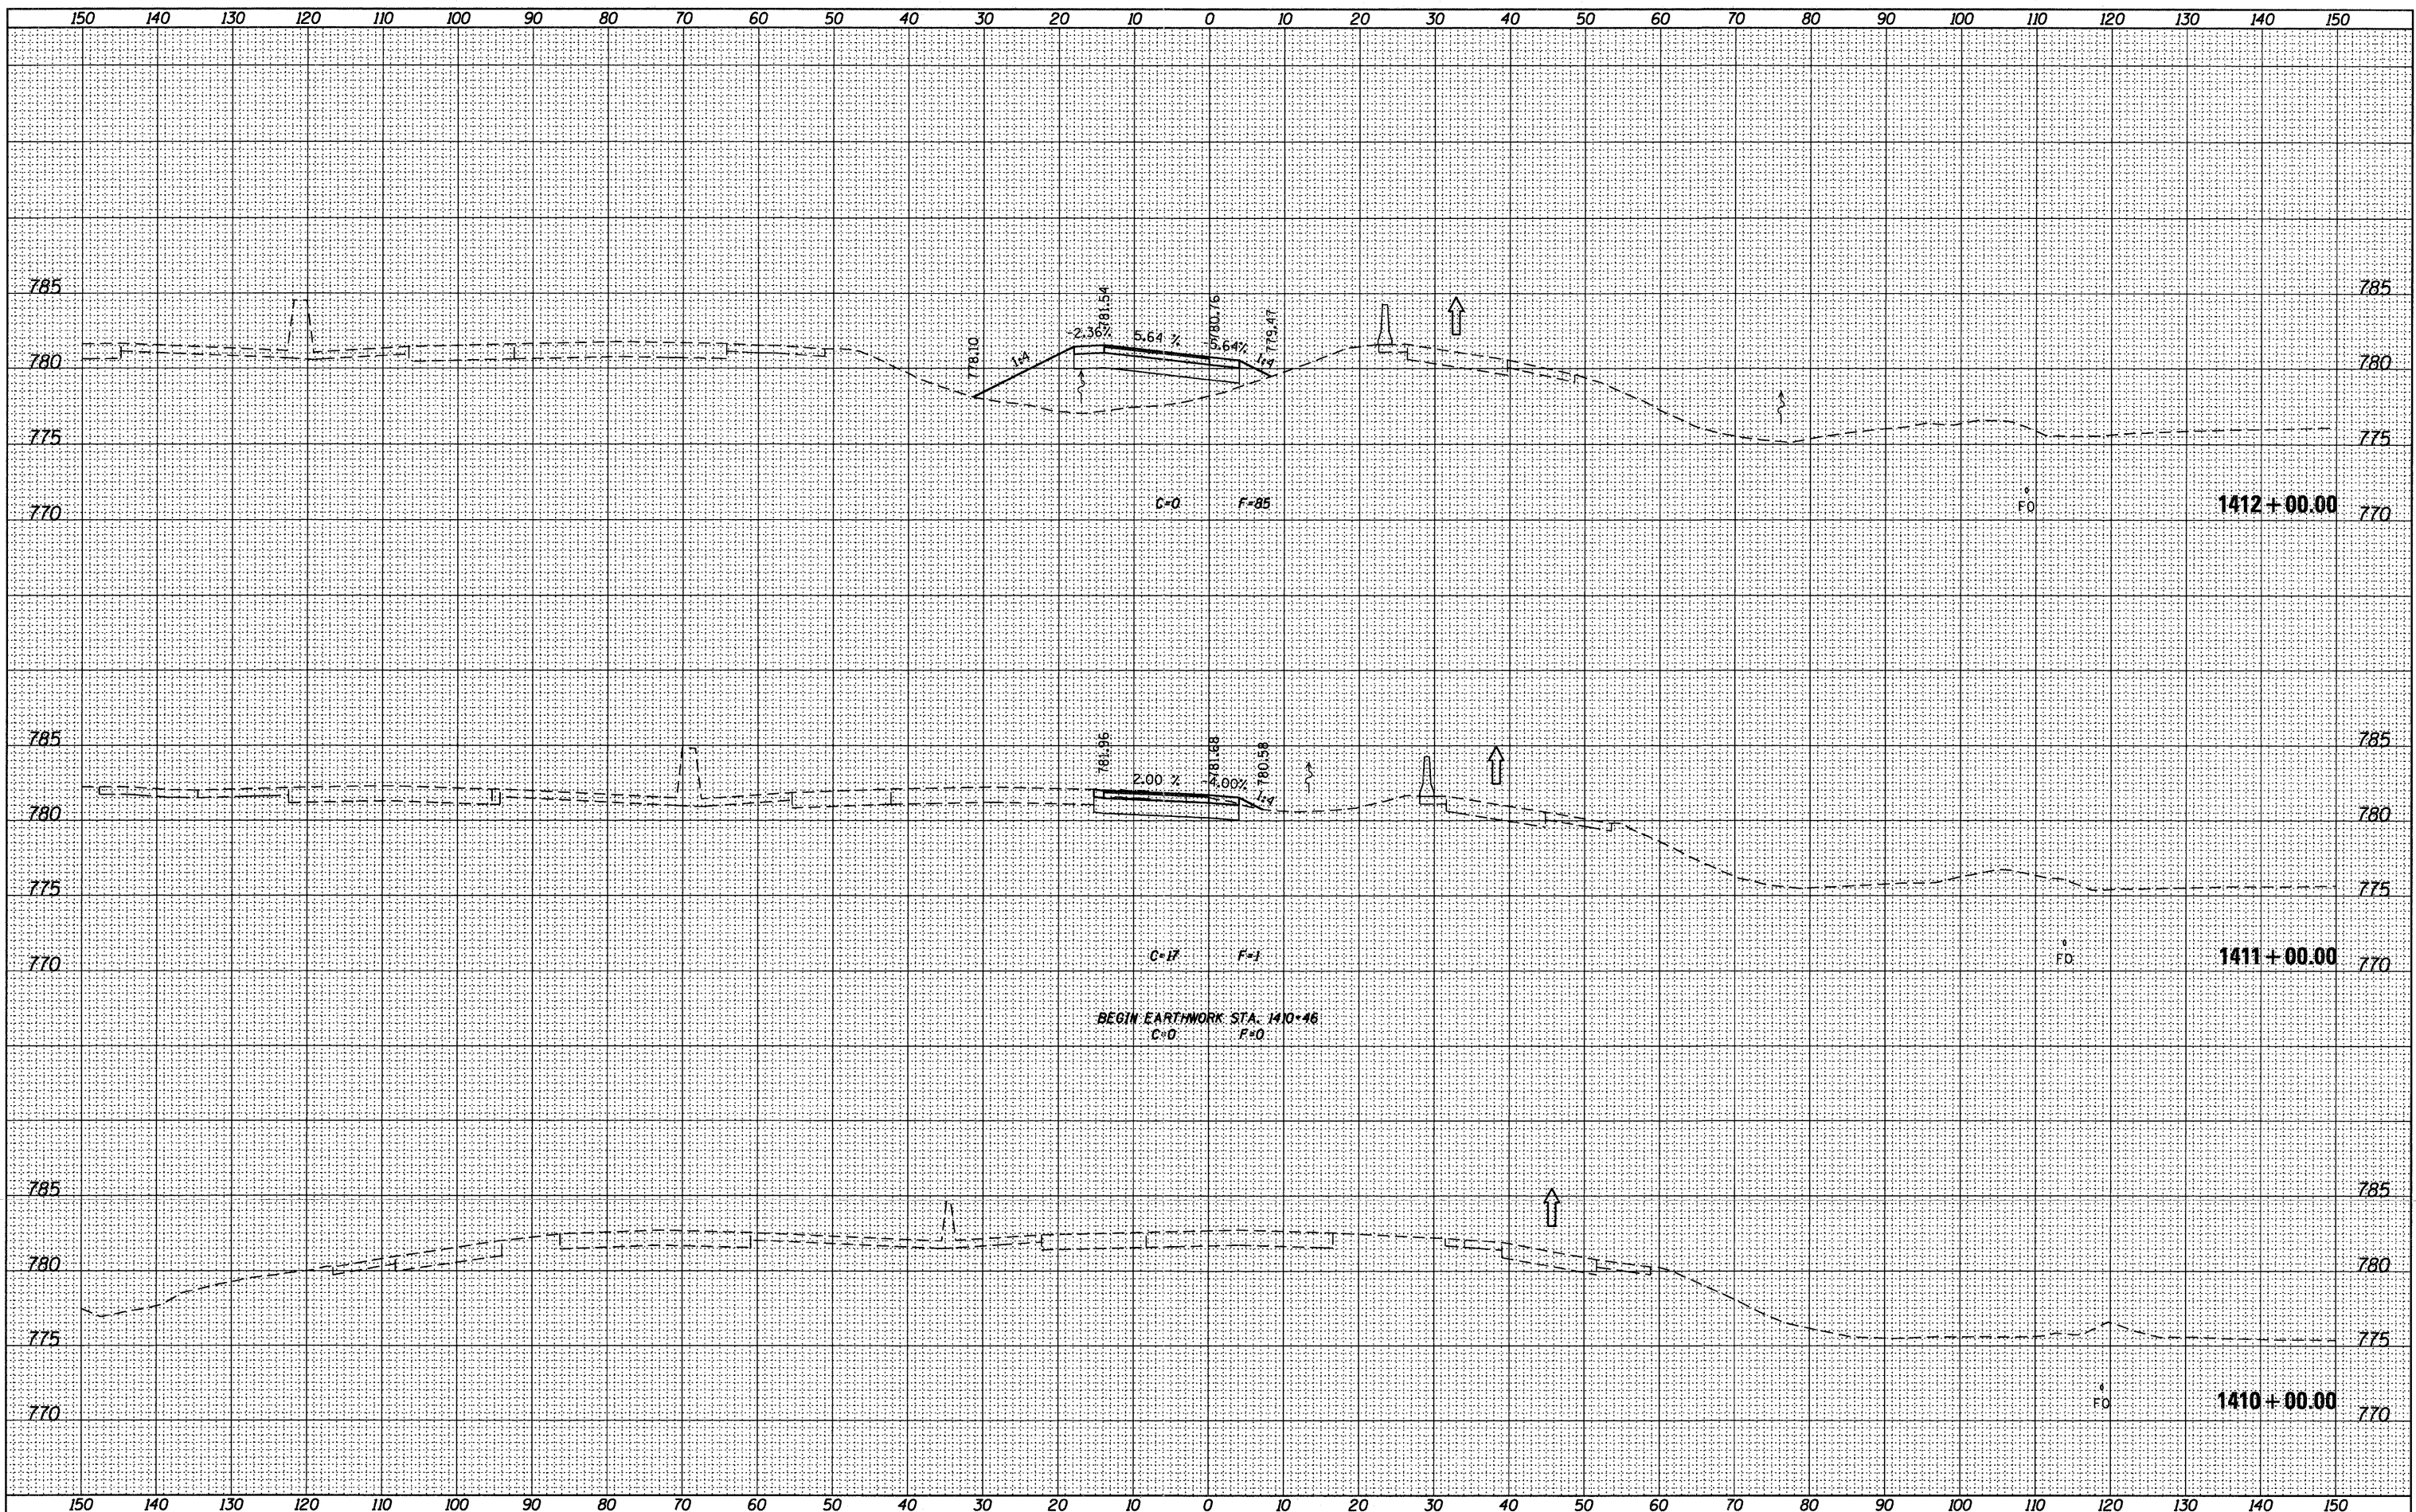

USER NAME = .\USERNAME	DESIGNED - MM	REVISED -
FILE NAME = sht-xsstnrw-ramp-stg2pre.dgn	DRAWN - MS	REVISED -
PLOT SCALE = 10.0000 / / in.	CHECKED - MM	REVISED -
PLOT DATE = 10/19/2011	DATE - 10/21/2011	REVISED -

STATE OF ILLINOIS
DEPARTMENT OF TRANSPORTATION

CROSS SECTIONS
ROCKTON RD NW RAMP - STAGE 2 PRE-STAGE

SCALE: H: 1"=10' V: 1"=5' SHEET NO. 1 OF 4 SHEETS STA. 1410+00.00 TO STA. 1412+00.00

F.A.I. RTE.	SECTION	COUNTY	TOTAL SHEETS	SHEET NO.
90	(X2-1)R	WINNEBAGO	510	500
CONTRACT NO. 64C29			ILLINOIS FED. AID PROJECT	