


DATE	
BY	
FINAL SURVEY	SURVEYED
NOTE BOOK	PLOTTED
NO.	TEMPLATE
	AREAS CHECKED

DATE	
BY	
ORIGINAL SURVEY	SURVEYED
NOTE BOOK	PLOTTED
NO.	TEMPLATE
	AREAS CHECKED

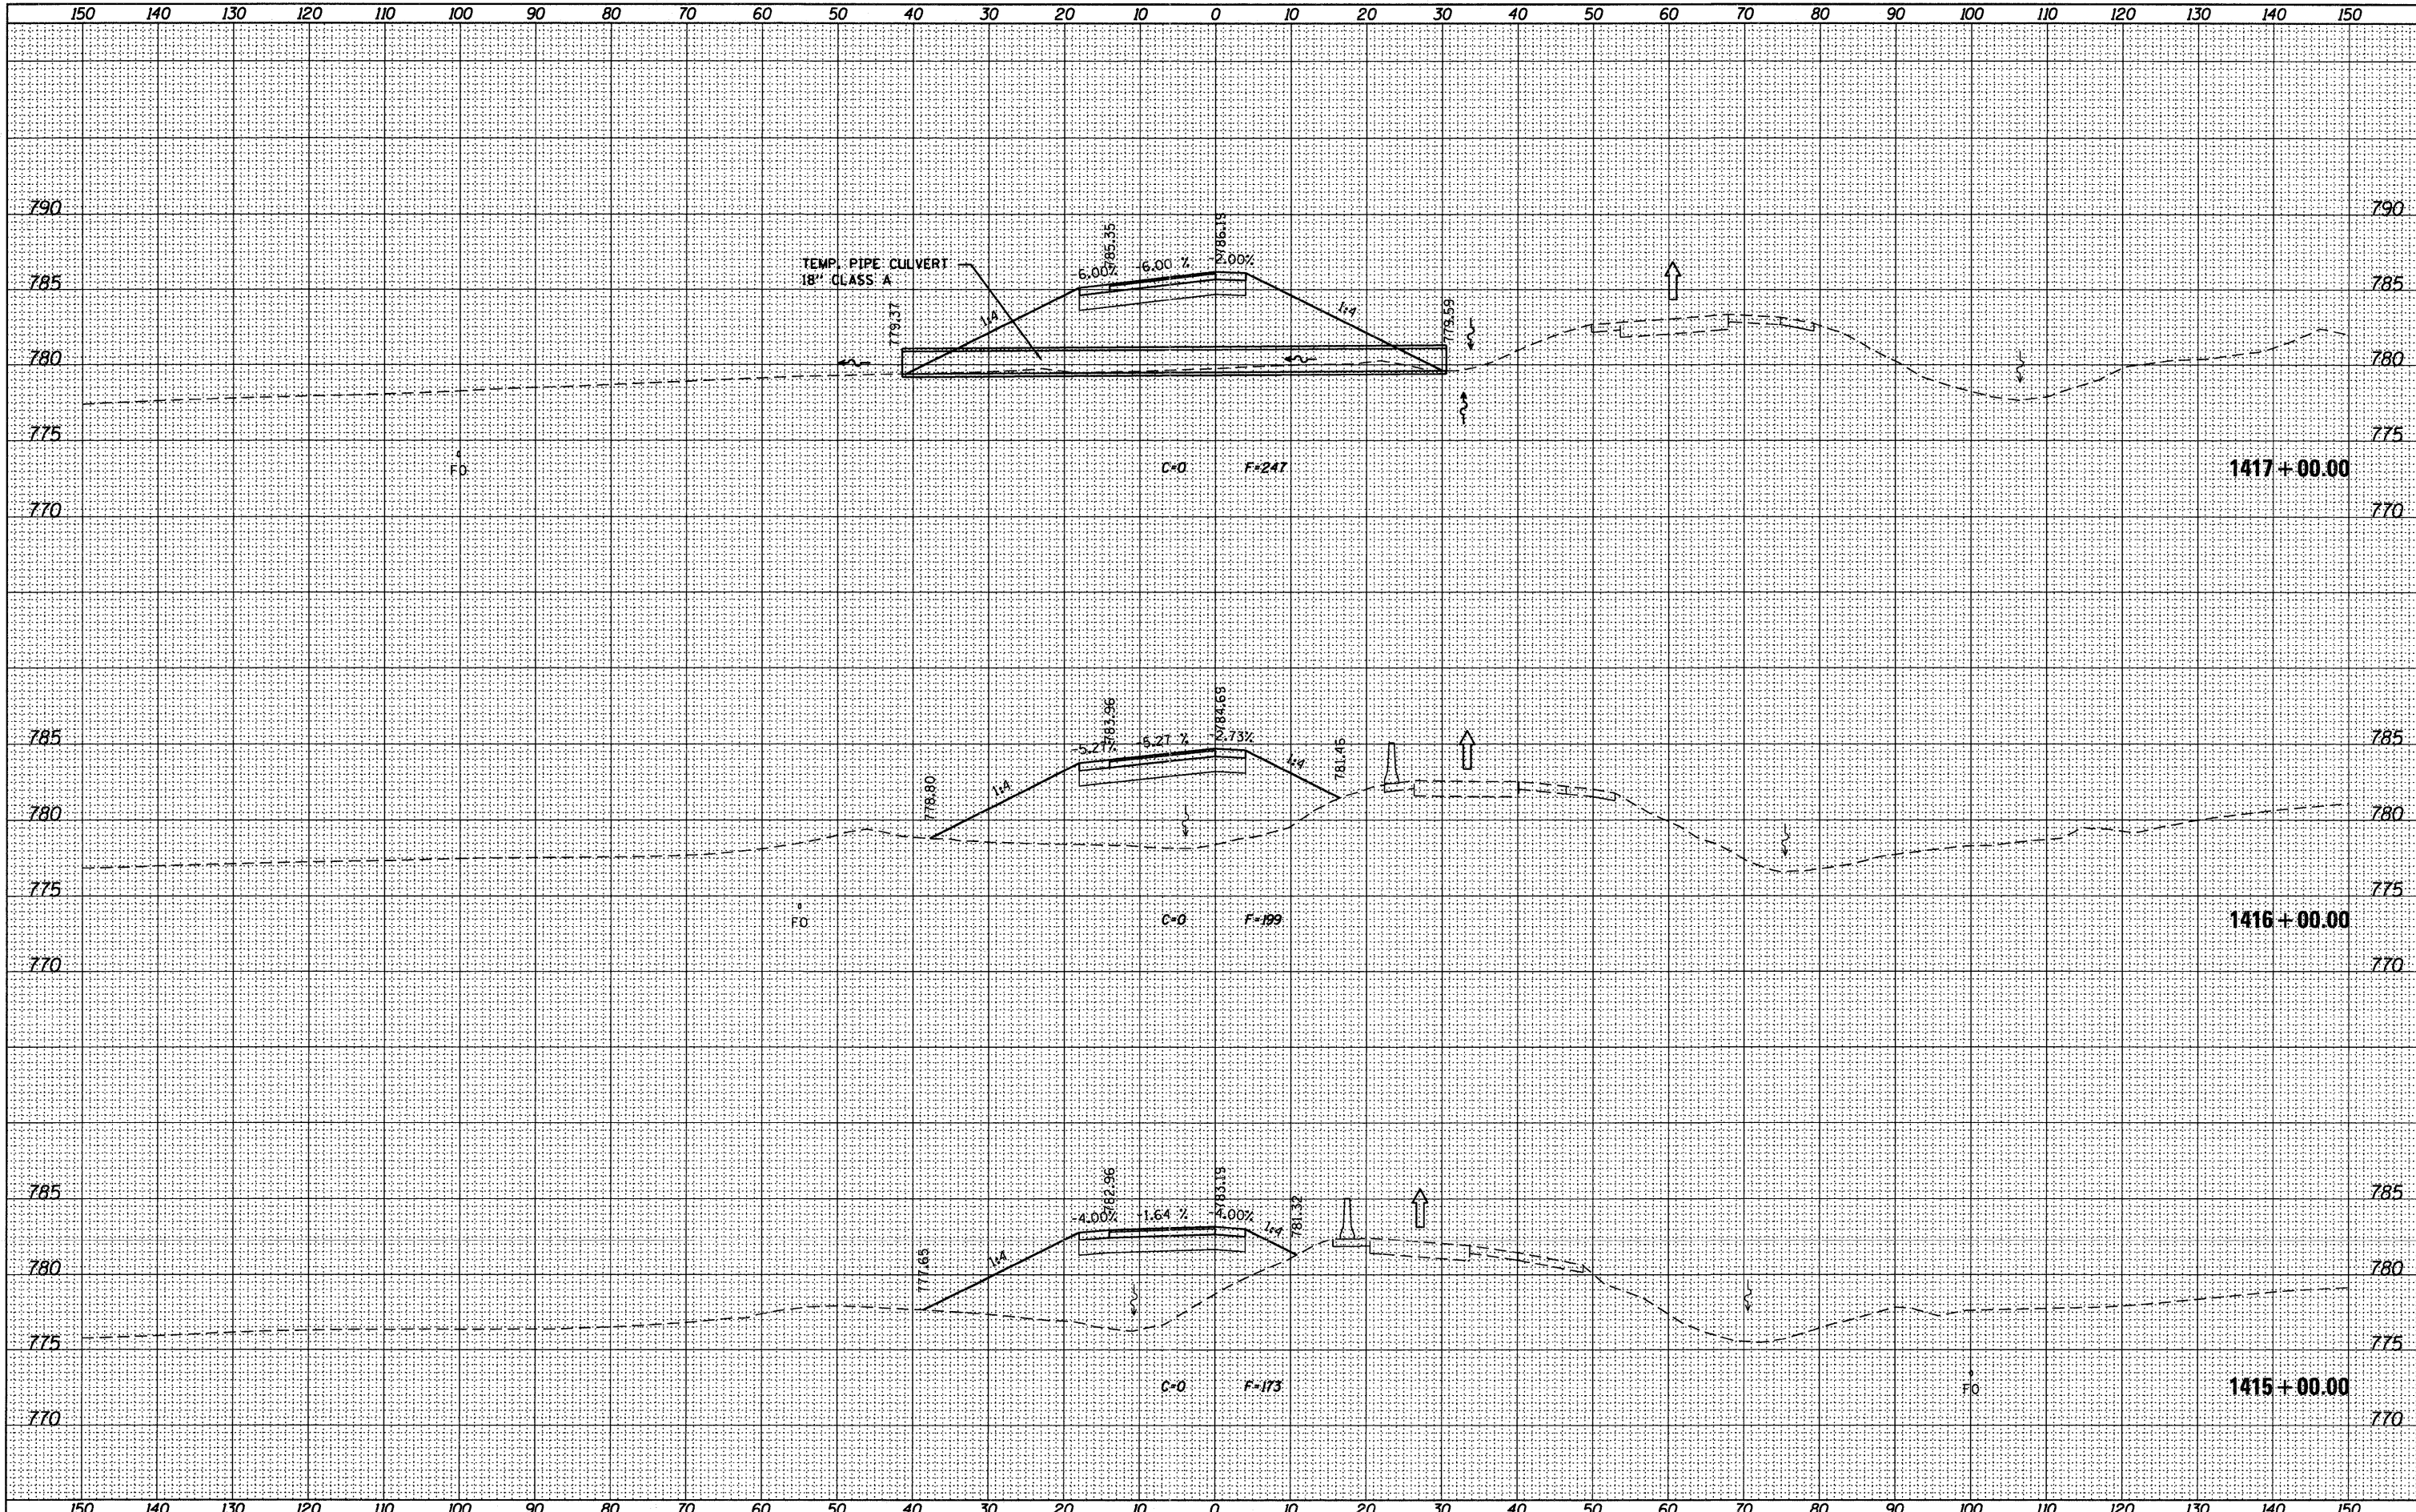

**McClure LOCHNER**  
Engineering Associates, Inc.  
REGISTERED PROFESSIONAL ENGINEERS  
ILLINOIS LICENSE NO. 021-000001

**RVA**  
REGISTERED PROFESSIONAL ARCHITECTS  
ILLINOIS LICENSE NO. 021-000001

**QEI**  
QUIGGS ENGINEERING, INC.

USER NAME =	USERNAME..	DESIGNED -	MM	REVISED -	
FILE NAME =	sht-xsshtnramp-stg2pre.dgn	DRAWN -	MS	REVISED -	
PLOT SCALE =	10.0000' / in.	CHECKED -	MM	REVISED -	
PLOT DATE =	10/19/2011	DATE -	10/21/2011	REVISED -	

**STATE OF ILLINOIS  
DEPARTMENT OF TRANSPORTATION**

**CROSS SECTIONS  
ROCKTON RD NW RAMP - STAGE 2 PRE-STAGE**

SCALE: H: 1"=10'  
V: 1"=5'

SHEET NO. 3 OF 4 SHEETS STA. 1415+00.00 TO STA. 1417+00.00

F.A.I. RTE.	SECTION	COUNTY	TOTAL SHEETS	SHEET NO.
90	(X2-1)R	WINNEBAGO	510	502
			CONTRACT NO. 64C29	
ILLINOIS FED. AID PROJECT				