


# Traffic Control Plan Stage I


*Iowa approach*

Refer to Standard 701402 for additional signs and devices.

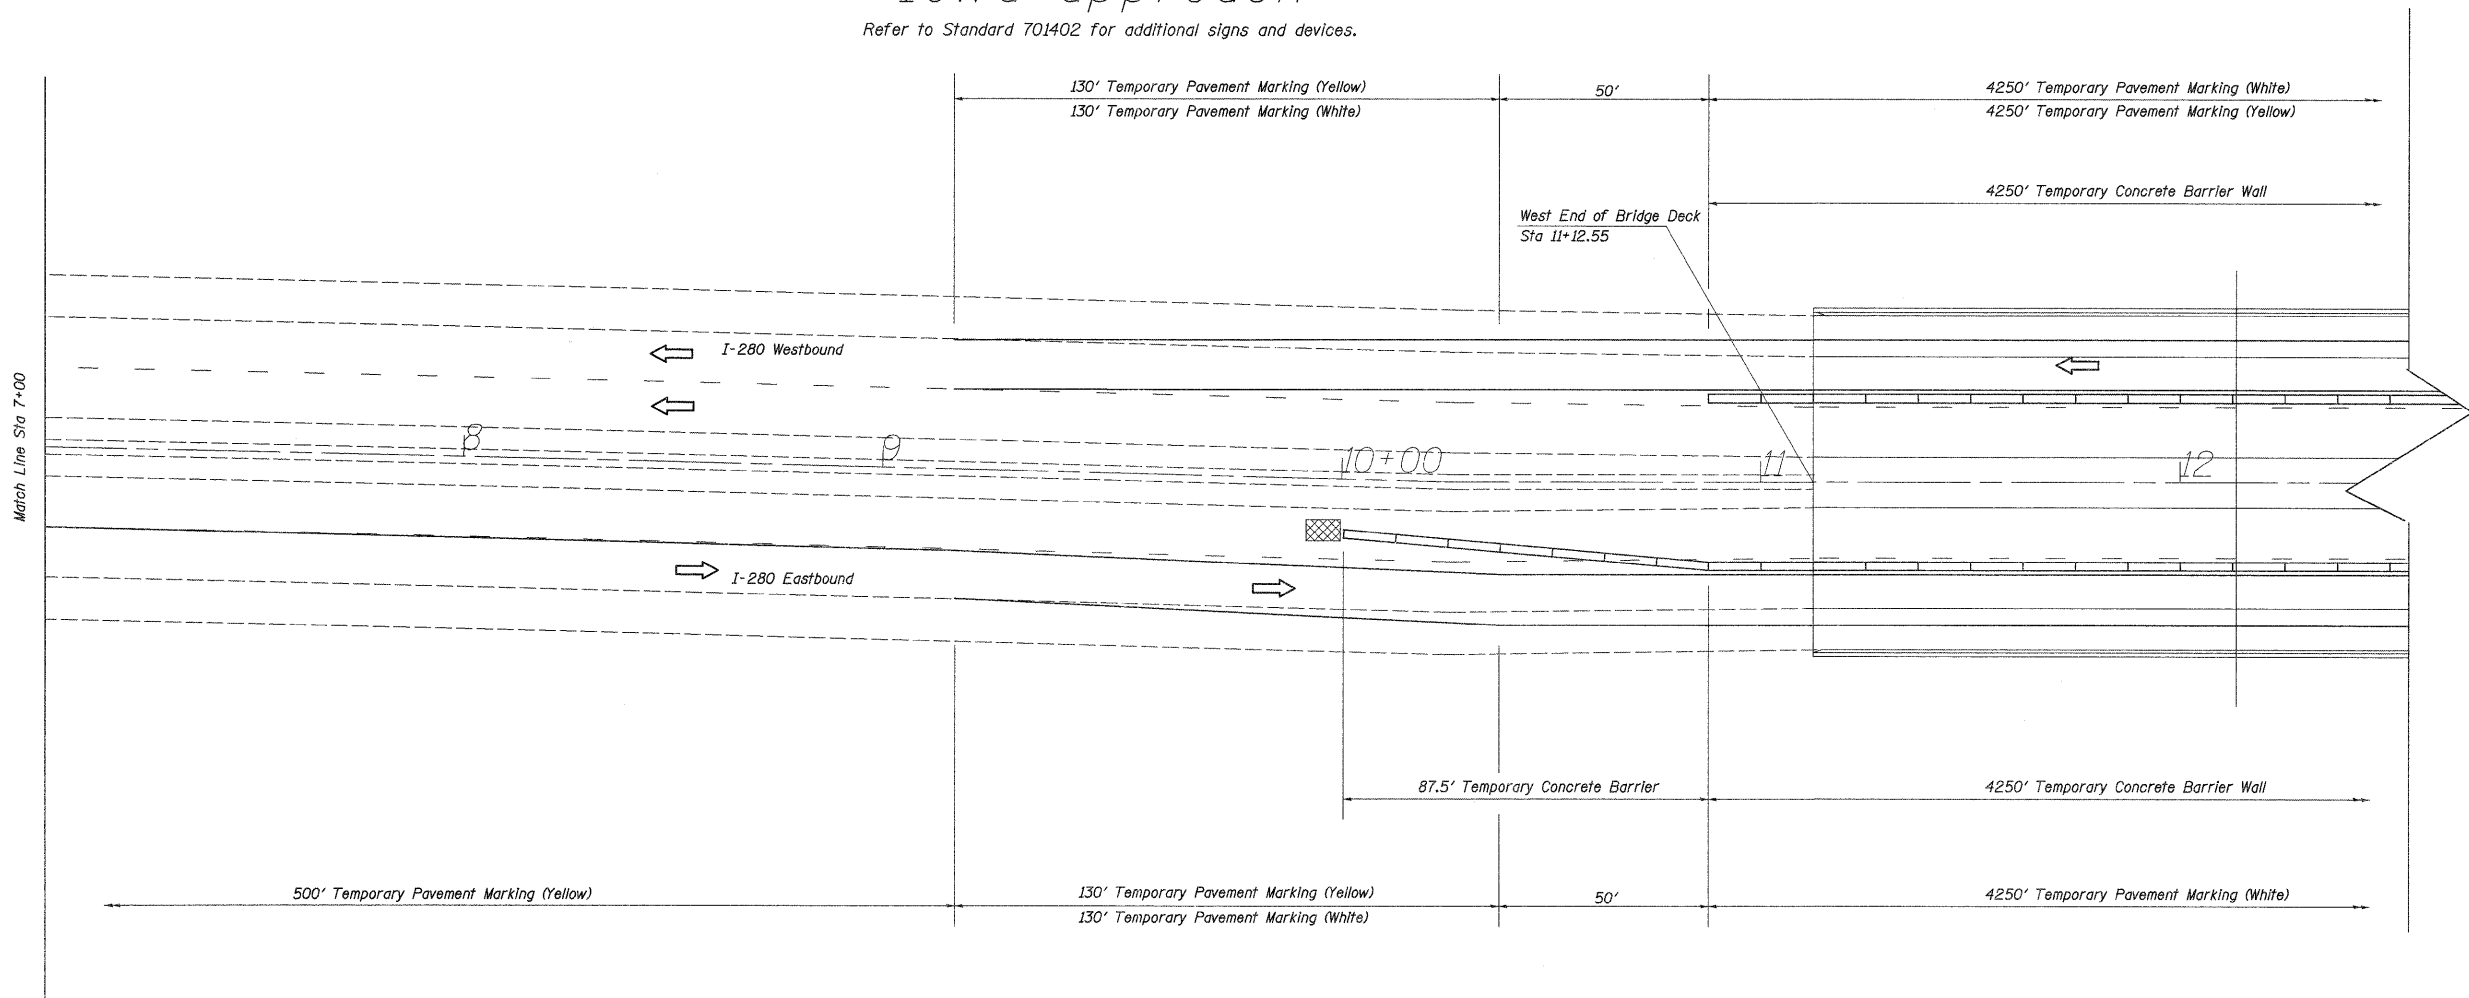

Temporary Concrete Barrier Wall		Ft
Stage I		
Eastbound	87.5+4250 =	4,337.5
Westbound	87.5+4250 =	4,337.5
Total		8,675 Ft

Temporary Impact Attenuators		Each
Stage I		
Eastbound		1
Westbound		1
Total		2 Each

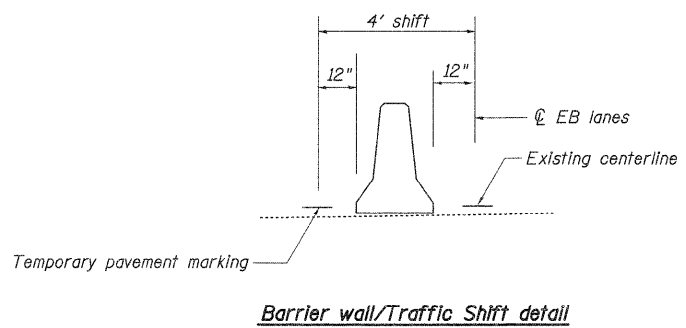

FILE NAME =	USER NAME = lmkdj	DESIGNED -	REVISED -
D:\BR\CADD\plans\Rock Island County\081-181M-2\186\PLANeng.dgn		DRAWN -	REVISED -
	PLOT SCALE = 22.4984' / in.	CHECKED -	REVISED -
	PLOT DATE = Thu Oct 13 09:49:20 2011	DATE -	REVISED -

**STATE OF ILLINOIS  
DEPARTMENT OF TRANSPORTATION**

**Traffic Control Plan  
Structure No. 081-0106 Stage I Iowa Approach**

F.A.I. RTE.	SECTION	COUNTY	TOTAL SHEETS	SHEET NO.
280	(81-181M-2)	Rock Island	30	7
CONTRACT NO. 64F22			ILLINOIS FED. AID PROJECT	