


Traffic Control Plan Stage I

Illinois approach

Refer to Standard 701402 for additional signs and devices.

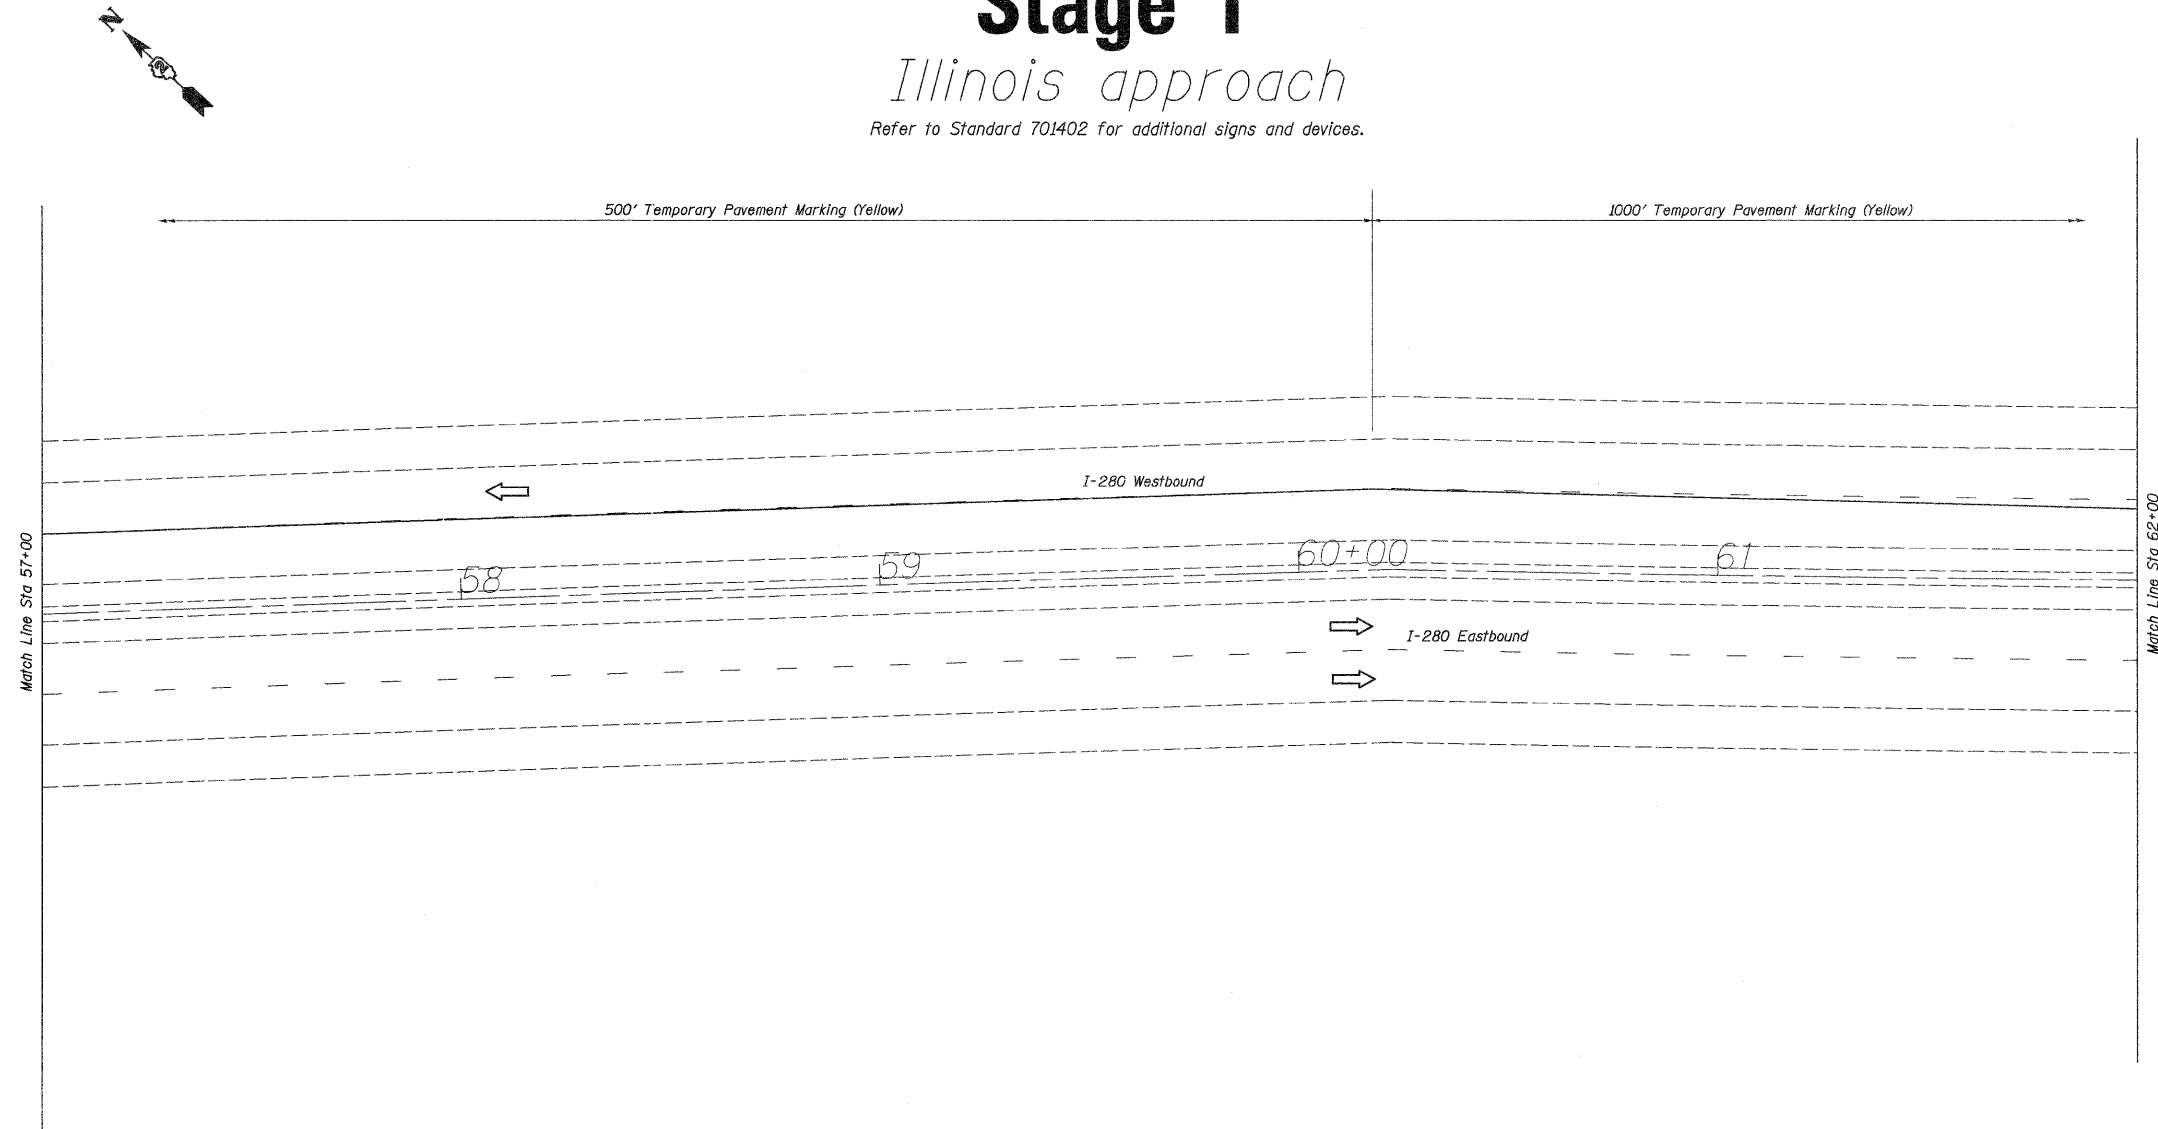

FILE NAME =	USER NAME = jinkdj	DESIGNED -	REVISED -
D:\BRY\CADD\plans\Rock Island County\081-106\PLAN\eng.dgn		DRAWN -	REVISED -
PLOT SCALE = 22.4984' / in.		CHECKED -	REVISED -
PLOT DATE = Thu Oct 13 09:49:38 2011		DATE -	REVISED -

**STATE OF ILLINOIS
DEPARTMENT OF TRANSPORTATION**

**Traffic Control Plan
Structure No. 081-0106 Stage I Illinois Approach**

F.A.I. RTE.	SECTION	COUNTY	TOTAL SHEETS	SHEET NO.
280	081-106M-2	Rock Island	30	9
CONTRACT NO. 64F22			ILLINOIS FED. AID PROJECT	