
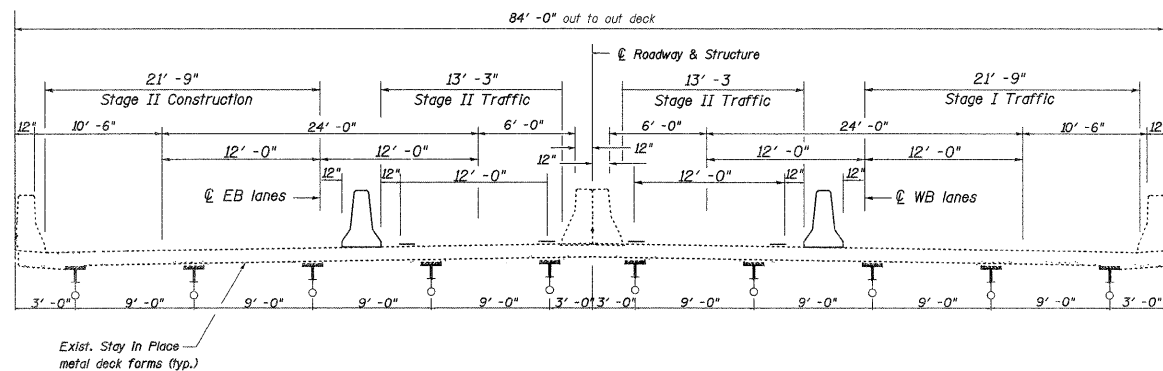


Traffic Control Plan Stage II

Iowa approach

Refer to Standard 701402 for additional signs and devices.

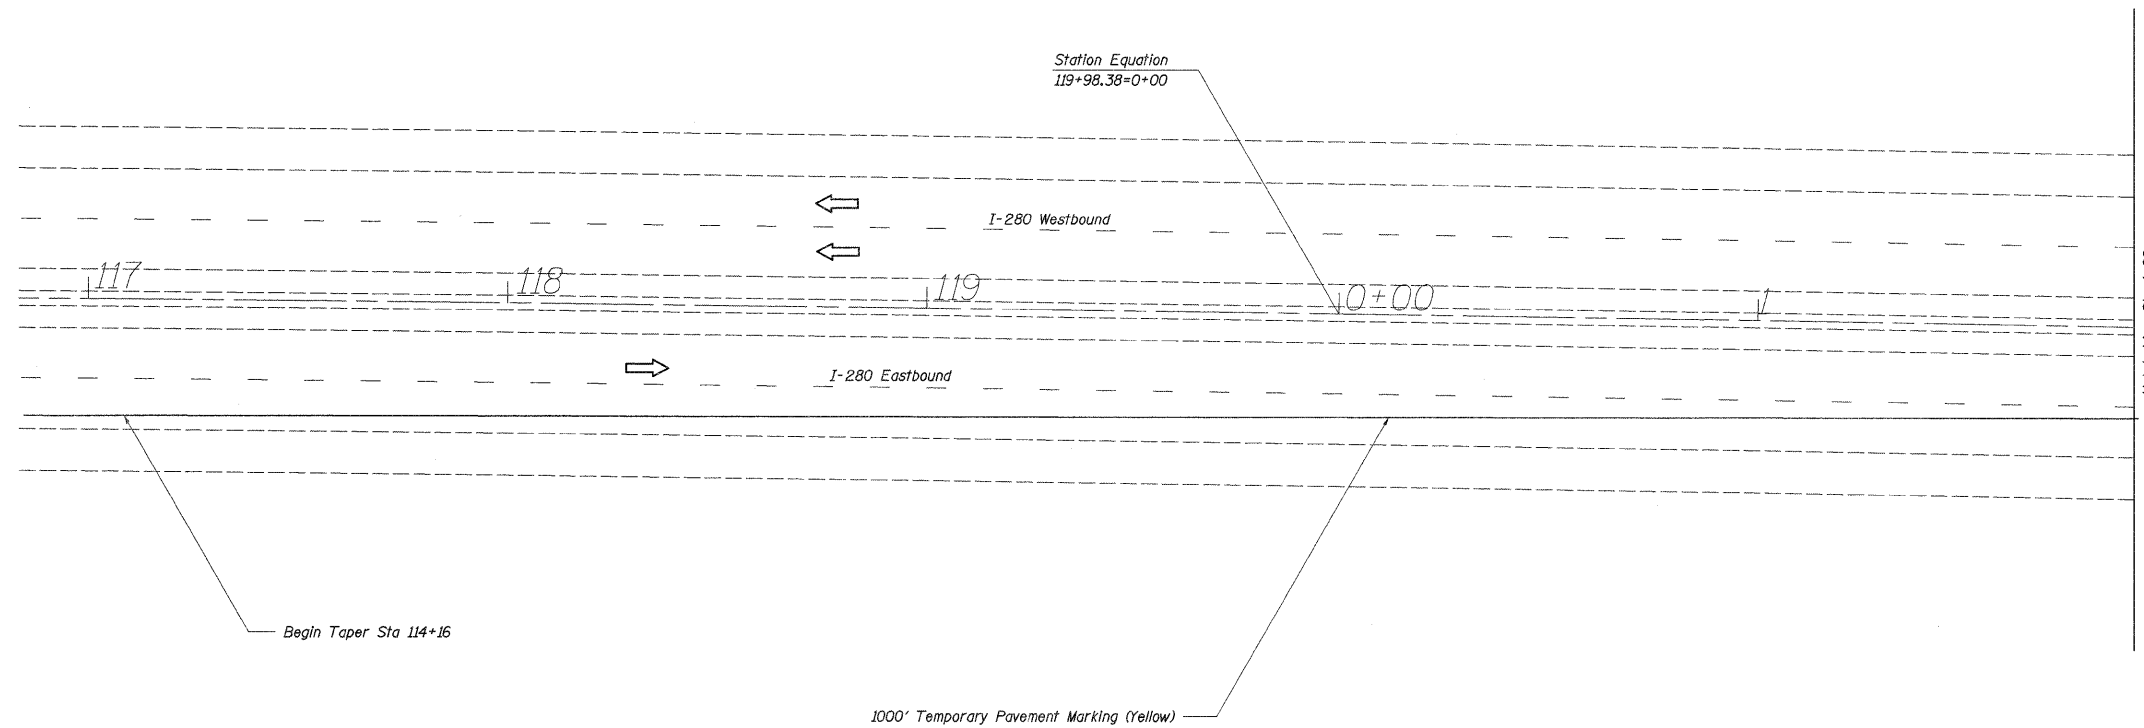

TYPICAL CROSS SECTION - STAGE II

FILE NAME =	USER NAME = linkdj	DESIGNED -	REVISED -	STATE OF ILLINOIS DEPARTMENT OF TRANSPORTATION	Traffic Control Plan Structure No. 081-0106 Stage II Iowa Approach		F.A.I. RTE.	SECTION	COUNTY	TOTAL SHEETS	SHEET NO.
D:\BR\CADD plans\Rock Island County\081-0106\PLAN\eng.dgn		DRAWN -	REVISED -		280	(81-18)M-2	Rock Island	30	11		
PLOT SCALE = 22,4984' / in.		CHECKED -	REVISED -		CONTRACT NO. 64F22			ILLINOIS FED. AID PROJECT			
PLOT DATE = Thu Oct 13 09:49:56 2011		DATE -	REVISED -								