
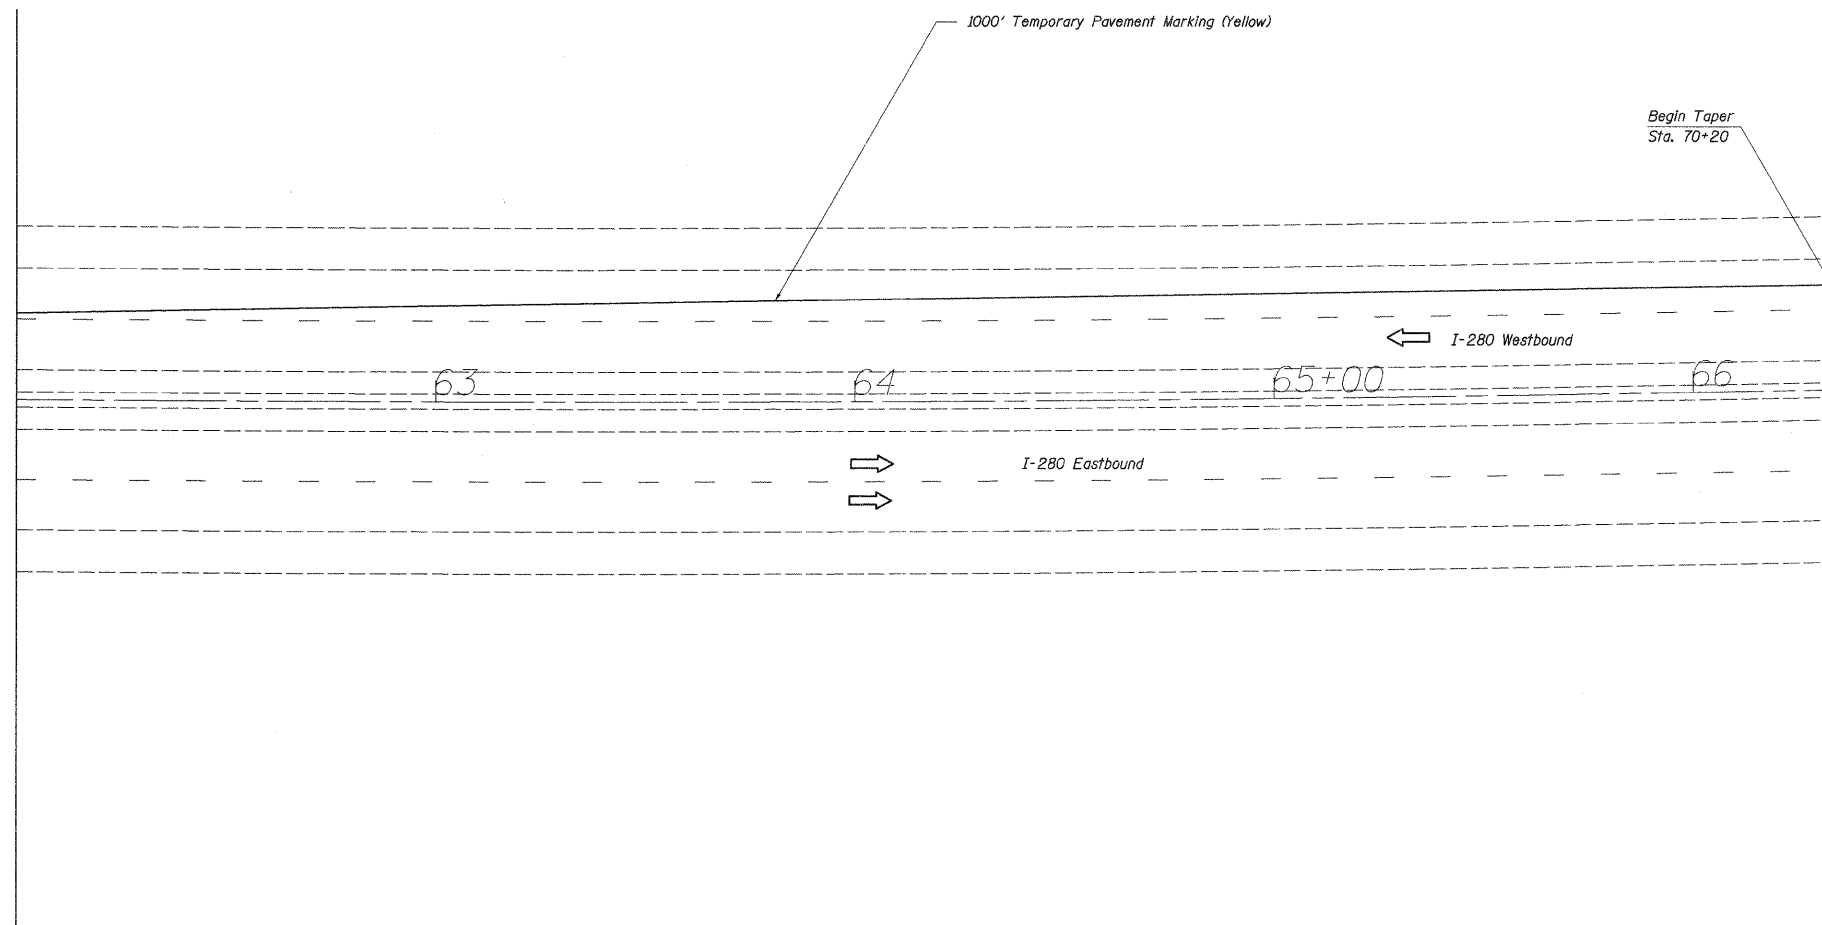


Traffic Control Plan Stage II

Illinois approach

Refer to Standard 701402 for additional signs and devices.

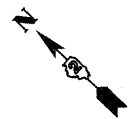

| | | | |
|--|--------------------------------------|------------|-----------|
| FILE NAME = D:\BR\CADD plans\Rock Island County\081-106\PLA\engudgn | USER NAME = linkdj | DESIGNED - | REVISED - |
| | | DRAWN - | REVISED - |
| | PLOT SCALE = 22.4984 1/2 in. | CHECKED - | REVISED - |
| | PLOT DATE = Thu Oct 13 09:50:39 2011 | DATE - | REVISED - |

**STATE OF ILLINOIS
DEPARTMENT OF TRANSPORTATION**

**Traffic Control Plan
Structure No. 081-0106 Stage II Illinois Approach**

| F.A.I. RTE. | SECTION | COUNTY | TOTAL SHEETS | SHEET NO. |
|---------------------------|------------|-------------|--------------|--------------------|
| 280 | (81-1BIM-2 | Rock Island | 30 | 16 |
| | | | | CONTRACT NO. 64F22 |
| ILLINOIS FED. AID PROJECT | | | | |