



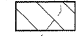
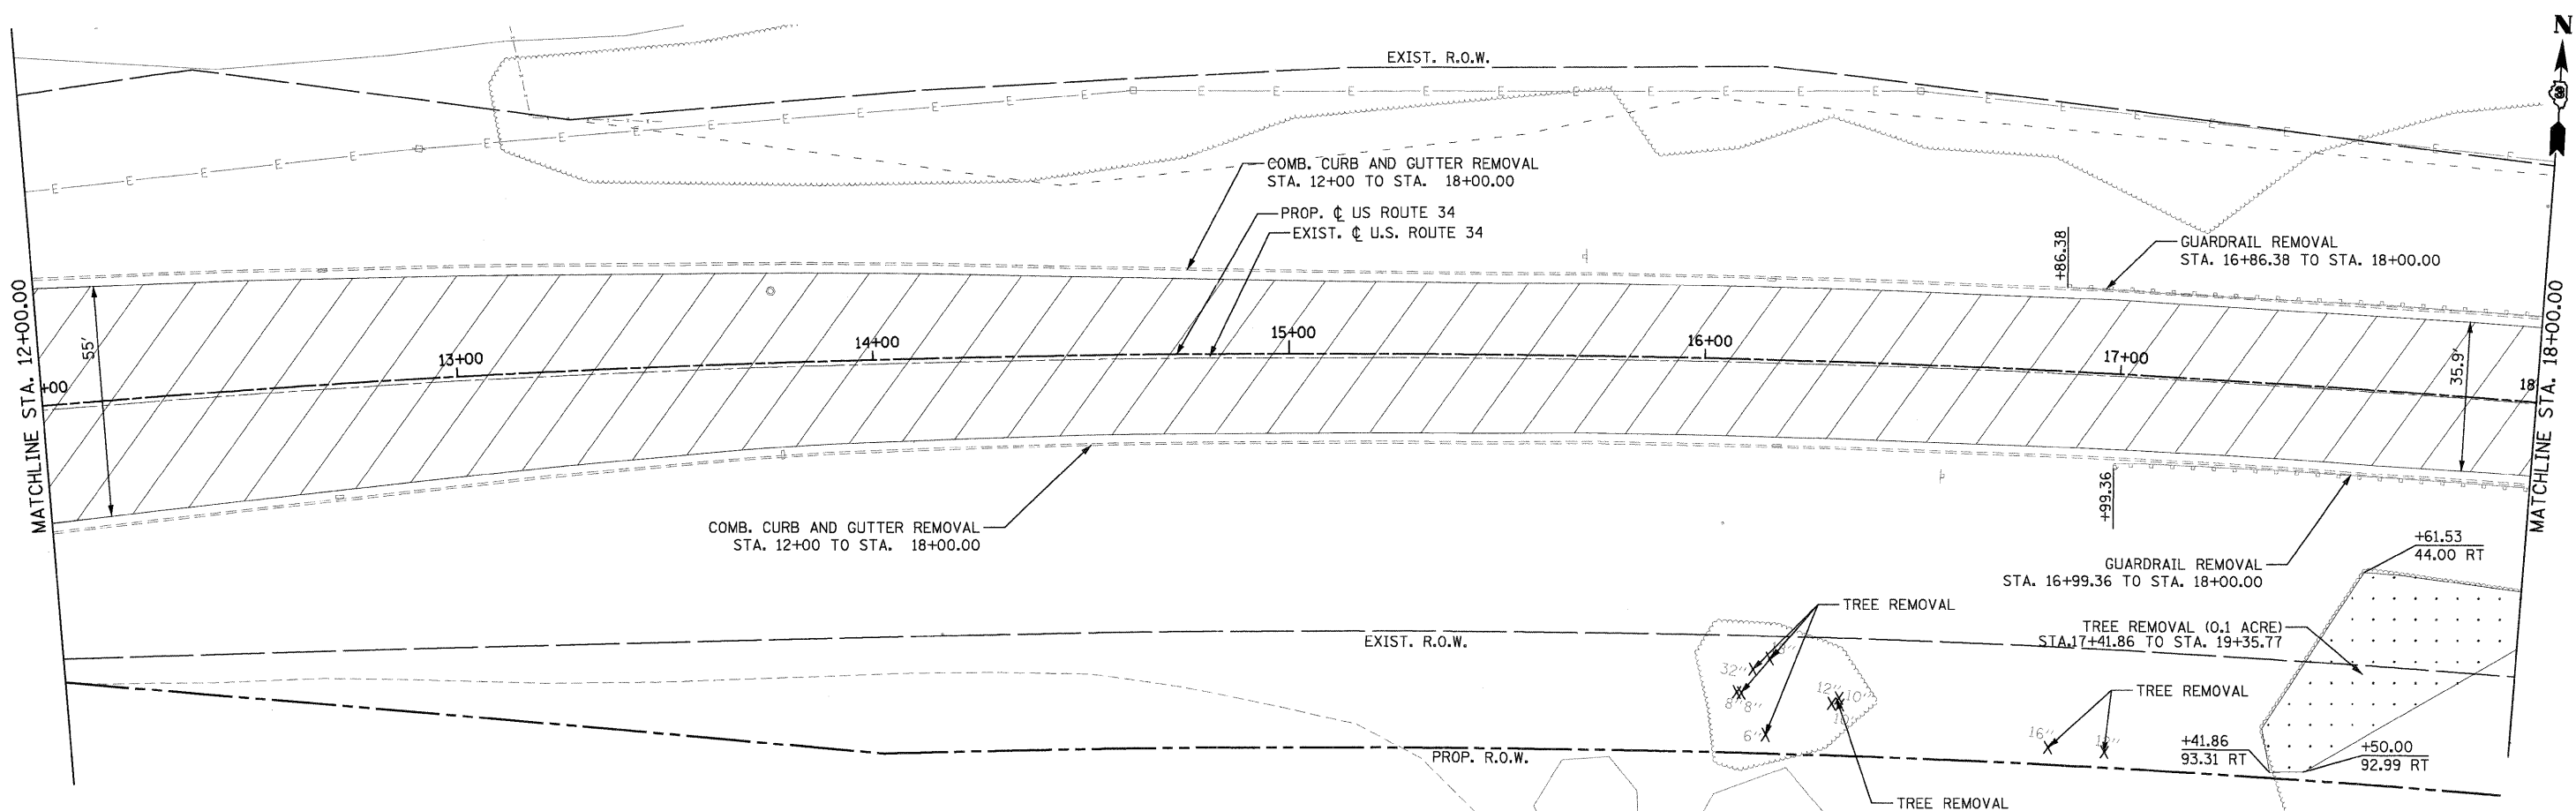
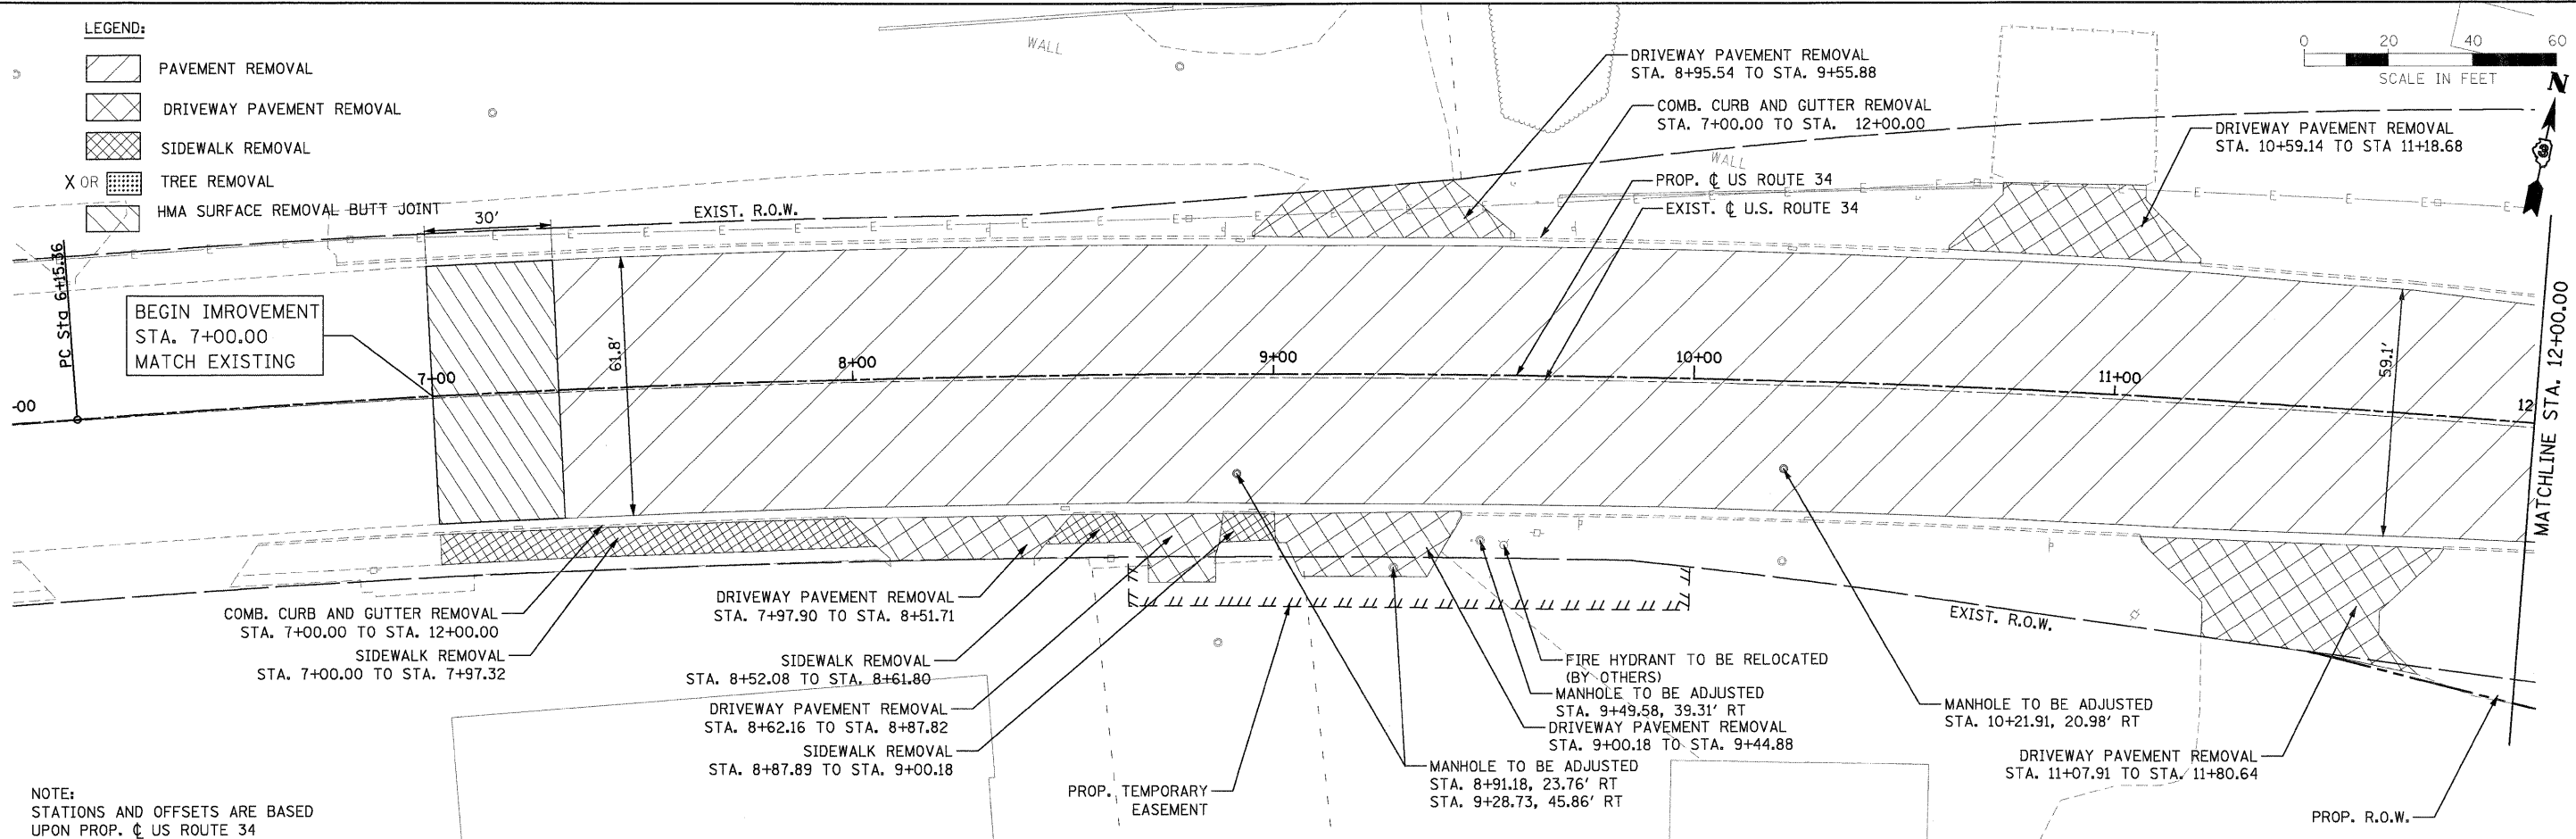


LEGEND:

-  PAVEMENT REMOVAL
-  DRIVEWAY PAVEMENT REMOVAL
-  SIDEWALK REMOVAL
-  TREE REMOVAL
-  HMA SURFACE REMOVAL BUTT JOINT

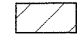

PB Americas, Inc.
230 WEST MONROE STREET,
SUITE 900
CHICAGO, IL 60606
(312)782-8150

FILE NAME = 0366985-shr-rem01.dgn
DESIGNED - MMS
DRAWN - MMS
CHECKED - KJB
DATE - 08-18-2011
PLOT SCALE = 20
PLOT DATE = 19-AUG-2011 08:12

REVISOR -
REVISION -
REVISOR -
REVISION -
REVISOR -
REVISION -

STATE OF ILLINOIS
DEPARTMENT OF TRANSPORTATION

EXISTING CONDITION AND REMOVAL PLAN
US ROUTE 34
SCALE: 1" = 50'
REM - 1 OF 11
STA. 6+00 TO STA. 18+00

F.A.P. RTE.	SECTION	COUNTY	TOTAL SHEETS	SHEET NO.
591	13R-214R-1 & BR-1(0)15R-1	KENDALL	429	46
FINAL SUBMITTAL			CONTRACT NO. 66985	
ILLINOIS FED. AID PROJECT				