
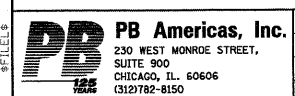
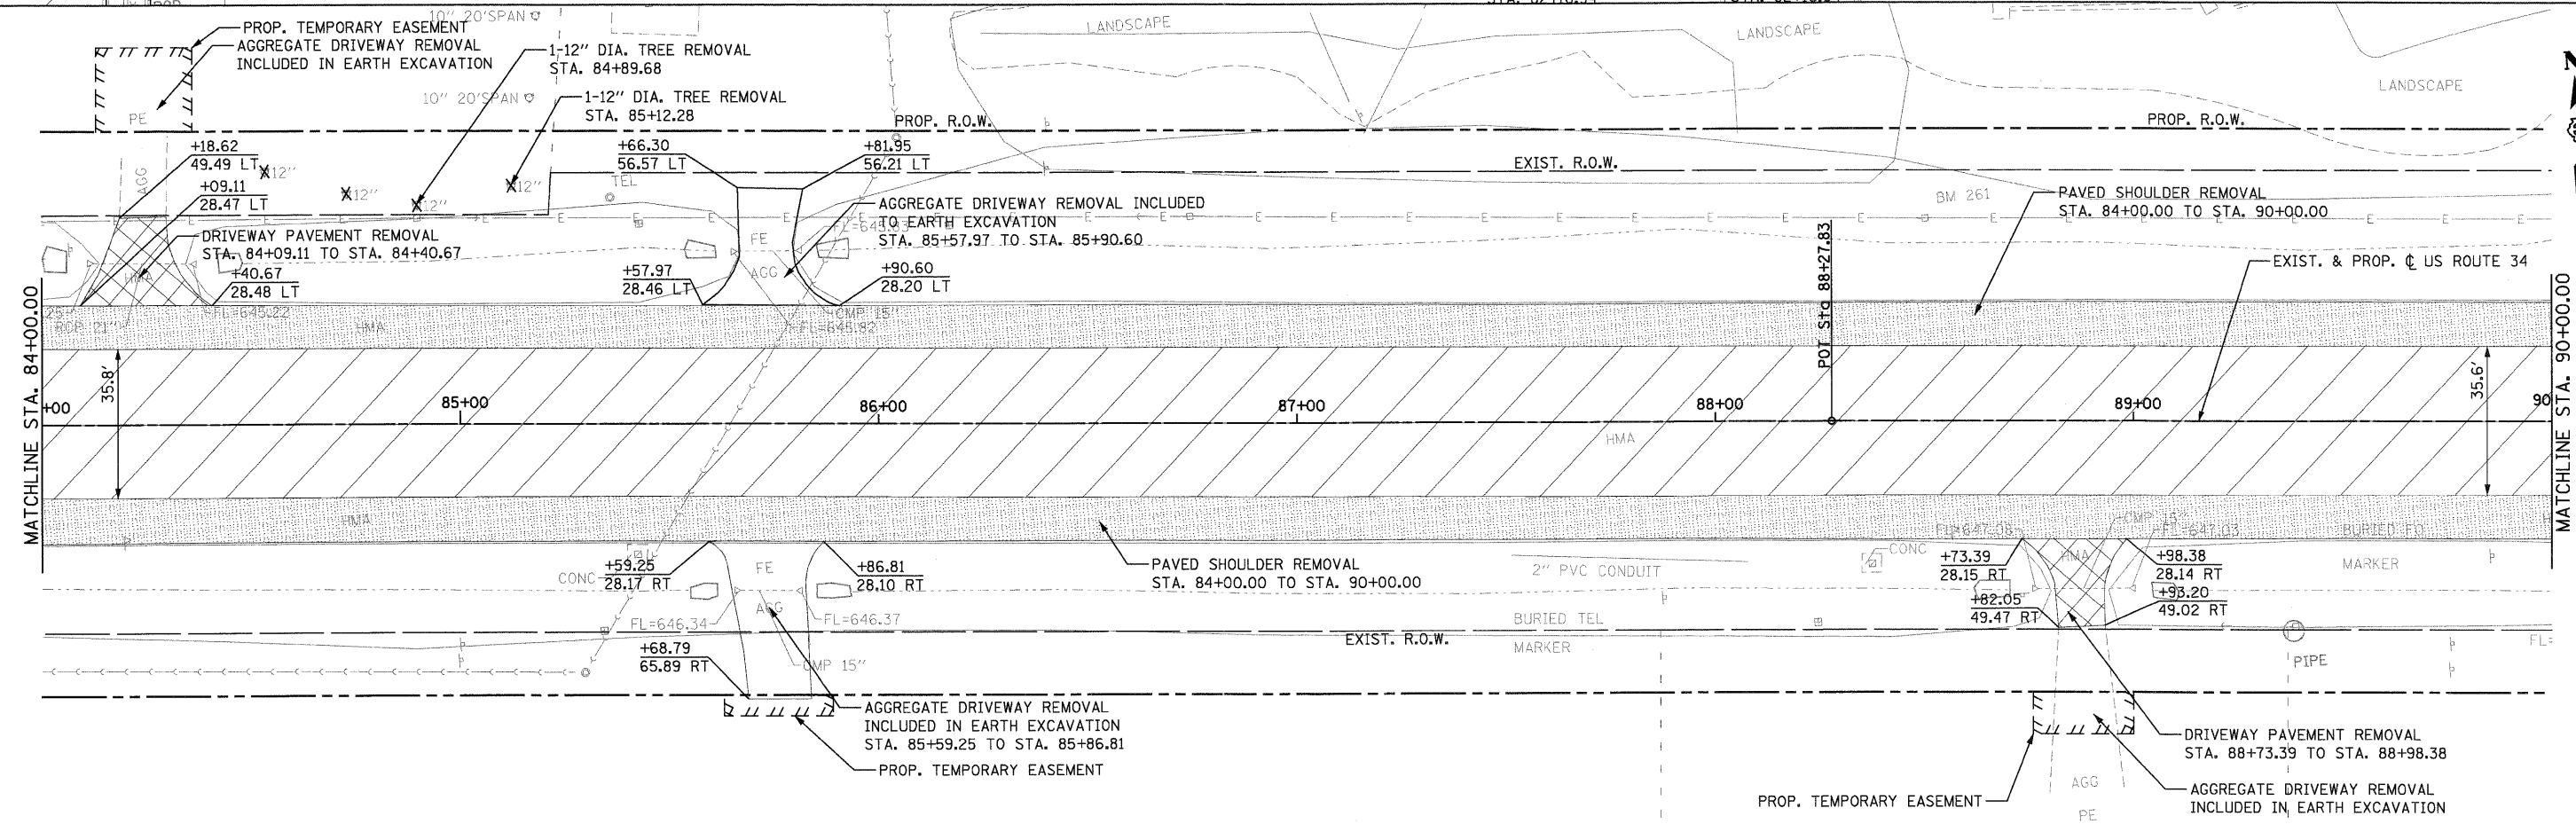
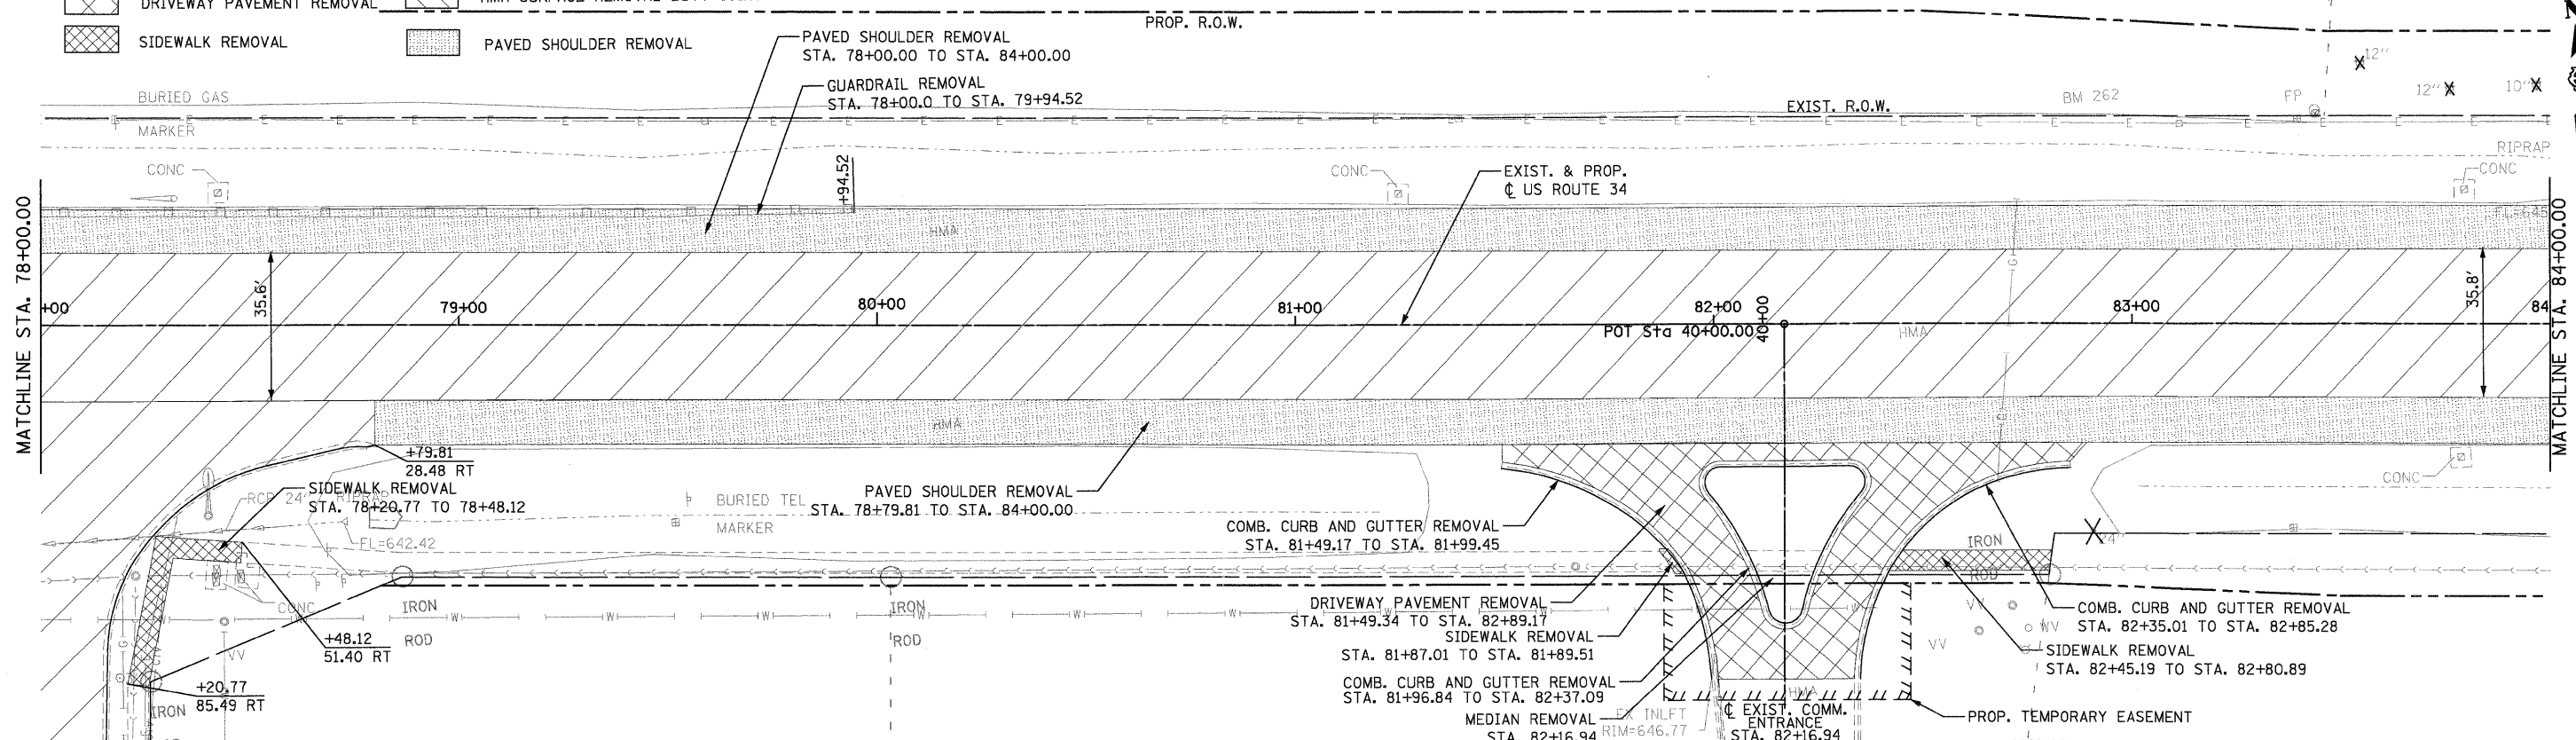


LEGEND:

	PAVEMENT REMOVAL		TREE REMOVAL
	DRIVEWAY PAVEMENT REMOVAL		HMA SURFACE REMOVAL BUTT JOINT
	SIDEWALK REMOVAL		PAVED SHOULDER REMOVAL

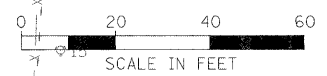

FILE NAME = 0366985-sht-rem07.dgn
 PLOT SCALE = 2\"/>

DESIGNED - MMS
 DRAWN - MMS
 CHECKED - KJB
 DATE - 08-18-2011

REVISED -
 REVISED -
 REVISED -
 REVISED -

**STATE OF ILLINOIS
 DEPARTMENT OF TRANSPORTATION**

**EXISTING CONDITION AND REMOVAL PLAN
 US ROUTE 34**
 SCALE: 1\"/>

F.A.P. RTE.	SECTION	COUNTY	TOTAL SHEETS	SHEET NO.
591	13R-214R-1 & BR-1(1)15R-1	KENDALL	429	53
FINAL SUBMITTAL			CONTRACT NO. 66985	
ILLINOIS FED. AID PROJECT				