
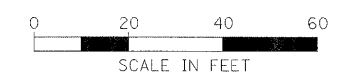


LEGEND:

- ④ AGGREGATE BASE COURSE, TYPE A, 6" ■ DEPRESSED CURB
- ⑨ HOT-MIX ASPHALT SURFACE COURSE, MIX "C", N30 - 2" ▨ HMA SURFACE REMOVAL BUTT JOINT
- ⑬ AGGREGATE SURFACE COURSE, TYPE B, 12" ▩ DETECTABLE WARNINGS
- ⑭ AGGREGATE SURFACE COURSE, TYPE B, 8" ▨ HMA SURFACE REMOVAL BUTT JOINT
- ⑮ HOT-MIX ASPHALT SURFACE COURSE, MIX "C", N50 - 3"
- ⑰ P.C.C. DRIVEWAY PAVEMENT, 8"
- ⑱ P.C.C. DRIVEWAY PAVEMENT, 6"

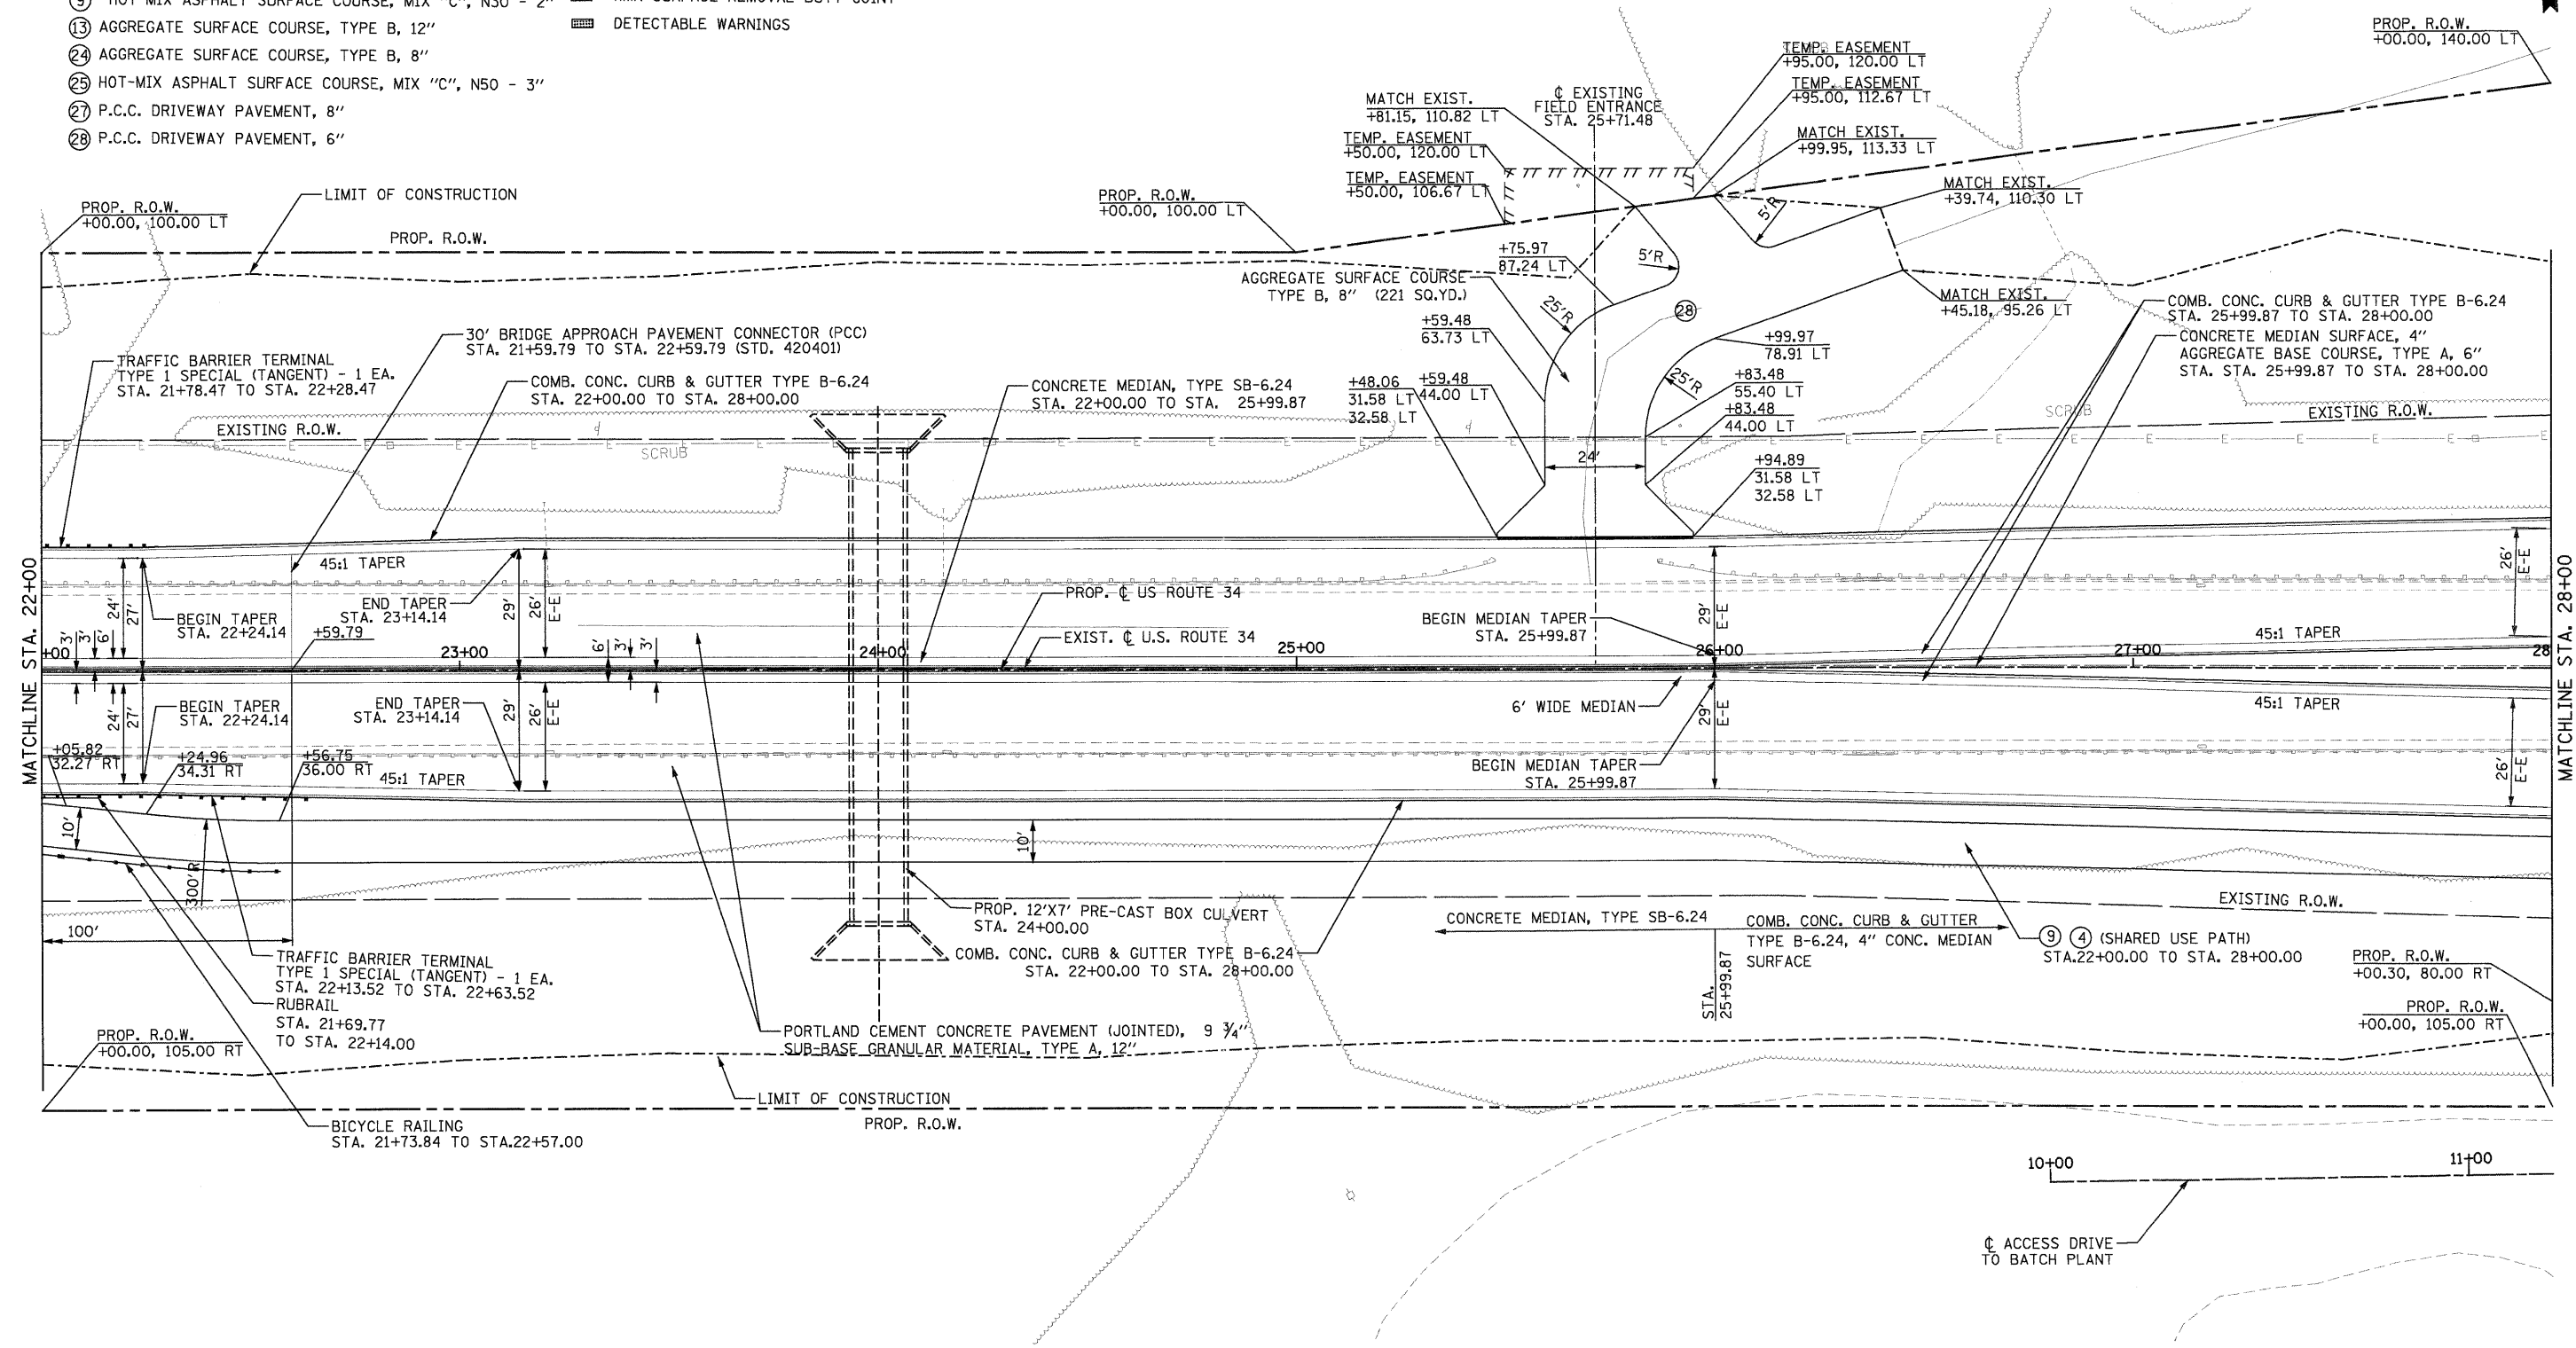

PB Americas, Inc.
 230 WEST MONROE STREET,
 SUITE 900
 CHICAGO, IL 60606
 (312)782-8150

FILE NAME = 0366785-shr-4plan.dgn	DESIGNED - MMS	REVISED -
PLOT SCALE = 20	DRAWN - MMS	REVISED -
PLOT DATE = 19-AUG-2011 08:14	CHECKED - KJB	REVISED -
	DATE - 08-18-2011	REVISED -

**STATE OF ILLINOIS
 DEPARTMENT OF TRANSPORTATION**

U.S. 34 PLAN & PROFILE

SCALE: 1"=20' Horiz PNP - 4A OF 27 STA. 22+00 TO STA. 28+00

F.A.P. RTE.	SECTION	COUNTY	TOTAL SHEETS	SHEET NO.
591	13R-214R-1 & BR-1(1)15R-1	KENDALL	429	62
FINAL SUBMITTAL			CONTRACT NO. 66985	
ILLINOIS FED. AID PROJECT				