


LEGEND

- ① TEMP PVMT MARKING, LINE 4" (WHITE)
- ② TEMP PVMT MARKING, LINE 4" (YELLOW)
- ③ TEMP PVMT MARKING, LINE 4" (DOUBLE YELLOW)
- ④ TEMP PVMT MARKING, LINE 12" (YELLOW)
- ⑤ TEMP PVMT MARKING, LINE 8" (WHITE)
- ⑥ TEMP PVMT MARKING, LINE 8" (2' DASH-6' SKIP WHITE)
- ⑦ TEMP PVMT MARKING, LINE 24" (WHITE)

- ▨ VERTICAL PANELS AT 50' SPACING IN CURVES AND 100' SPACING IN TANGENTS
- ▨ WORK ZONE

LIMIT OF CONTRACTOR ACCESS (LEASED PROPERTY LINE)

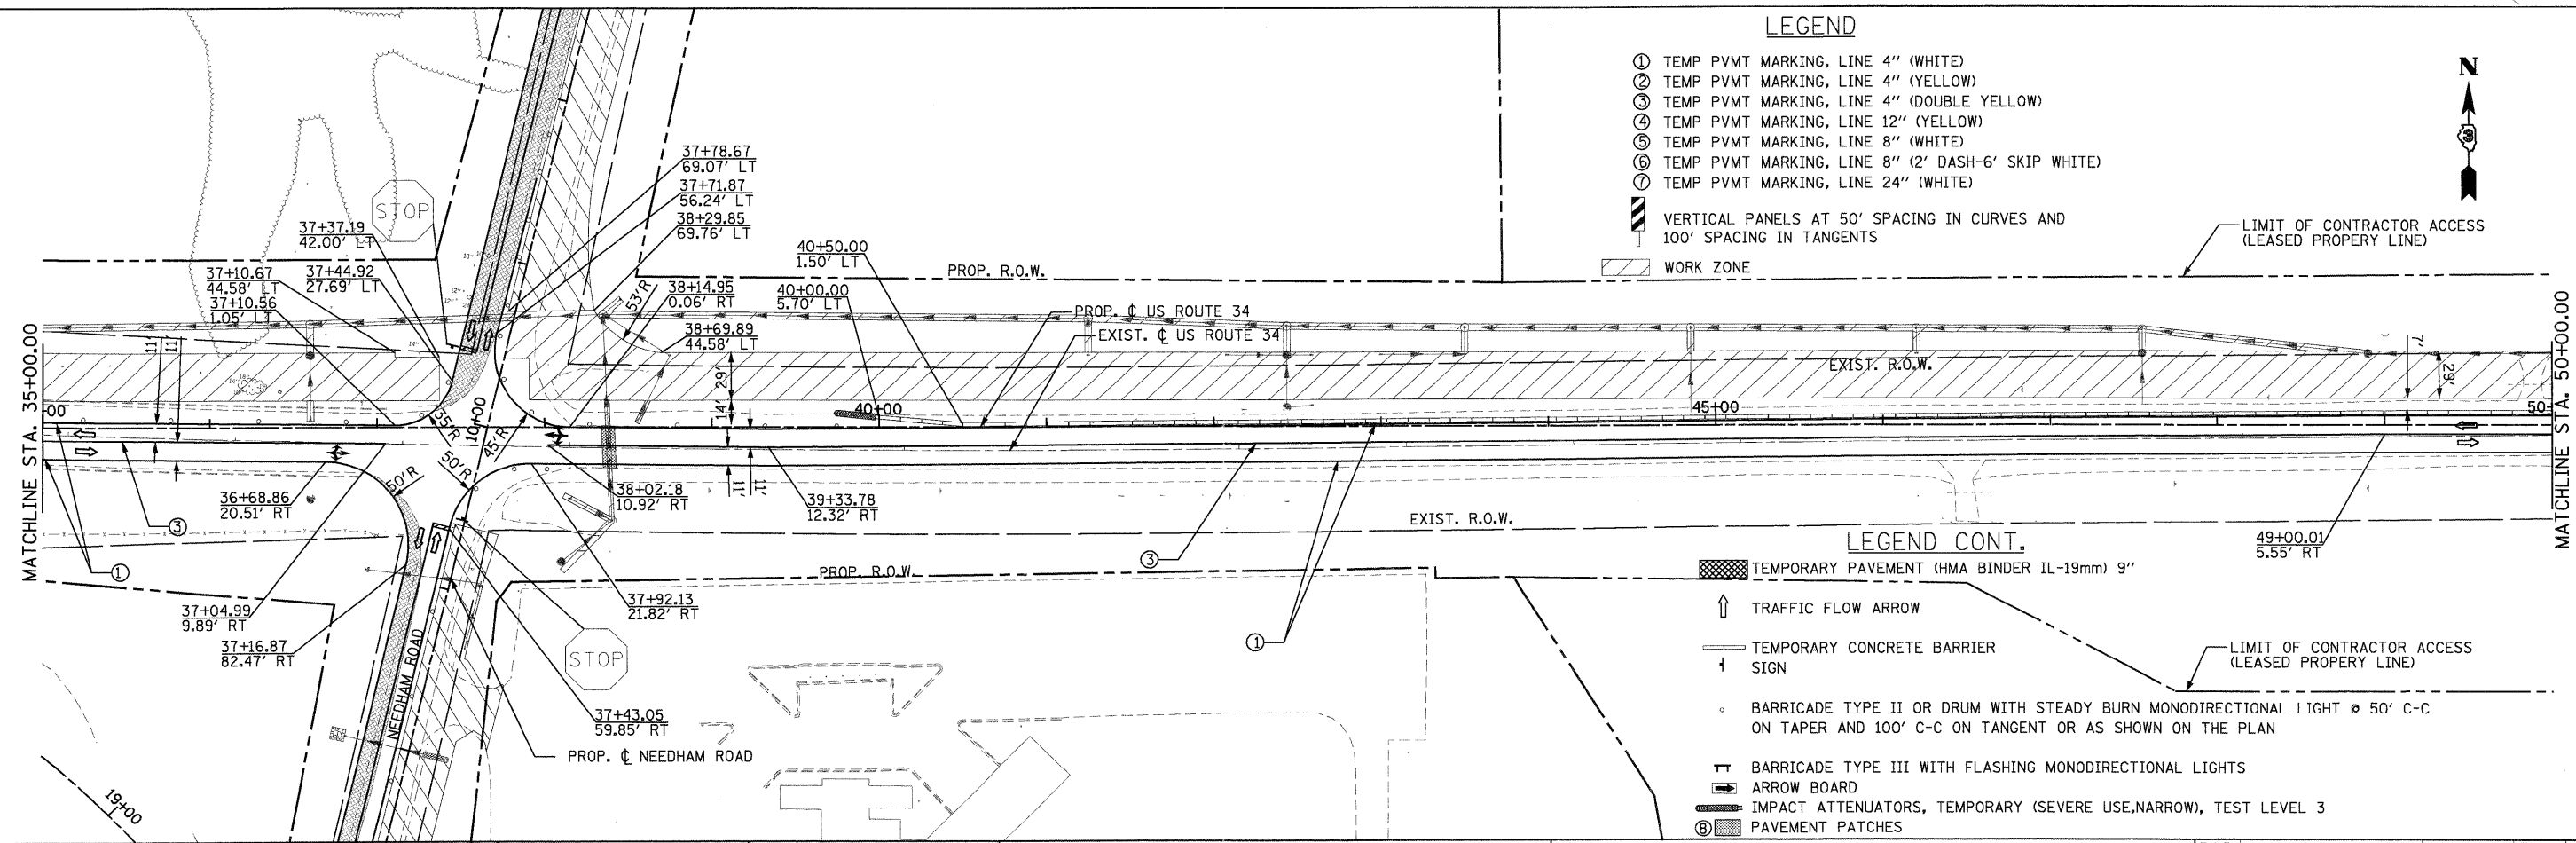

LEGEND CONT.

- ▨ TEMPORARY PAVEMENT (HMA BINDER IL-19mm) 9"
- ↑ TRAFFIC FLOW ARROW
- ▨ TEMPORARY CONCRETE BARRIER
- ↑ SIGN
- BARRICADE TYPE II OR DRUM WITH STEADY BURN MONODIRECTIONAL LIGHT @ 50' C-C ON TAPER AND 100' C-C ON TANGENT OR AS SHOWN ON THE PLAN
- ▨ BARRICADE TYPE III WITH FLASHING MONODIRECTIONAL LIGHTS
- ▨ ARROW BOARD
- ▨ IMPACT ATTENUATORS, TEMPORARY (SEVERE USE, NARROW), TEST LEVEL 3
- ⑧ PAVEMENT PATCHES

LIMIT OF CONTRACTOR ACCESS (LEASED PROPERTY LINE)

PB Americas, Inc.
230 WEST MONROE STREET,
SUITE 900
CHICAGO, IL 60606
(312)782-8150

FILE NAME = D366785-mot102.dgn
PLOT SCALE = 50
PLOT DATE = 19-AUG-2011 08:16

DESIGNED - DM
DRAWN - MMS
CHECKED - KJB
DATE - 08-18-2011

REVISED -
REVISED -
REVISED -
REVISED -

**STATE OF ILLINOIS
DEPARTMENT OF TRANSPORTATION**

**SUGGESTED MAINTENANCE OF TRAFFIC
US ROUTE 34 - STAGE I**

SCALE: 1" = 50'
MOT - 13 OF 66
STA. 20+00 TO STA. 50+00

F.A.P. RTE.	SECTION	COUNTY	TOTAL SHEETS	SHEET NO.
591	13R-214R-1 & BR-1015R-1	KENDALL	429	101
FINAL SUBMITTAL			CONTRACT NO. 66985	
ILLINOIS FED. AID PROJECT				