


- LEGEND**
- ① TEMP PVMT MARKING, LINE 4" (WHITE)
 - ② TEMP PVMT MARKING, LINE 4" (YELLOW)
 - ③ TEMP PVMT MARKING, LINE 4" (DOUBLE YELLOW)
 - ④ TEMP PVMT MARKING, LINE 12" (YELLOW)
 - ⑤ TEMP PVMT MARKING, LINE 8" (WHITE)
 - ⑥ TEMP PVMT MARKING, LINE 8" (2' DASH-6' SKIP WHITE)
 - ⑦ TEMP PVMT MARKING, LINE 24" (WHITE)
 - ▨ VERTICAL PANELS AT 50' SPACING IN CURVES AND 100' SPACING IN TANGENTS
 - ▨ WORK ZONE
 - Ⓢ PAVEMENT PATCHES

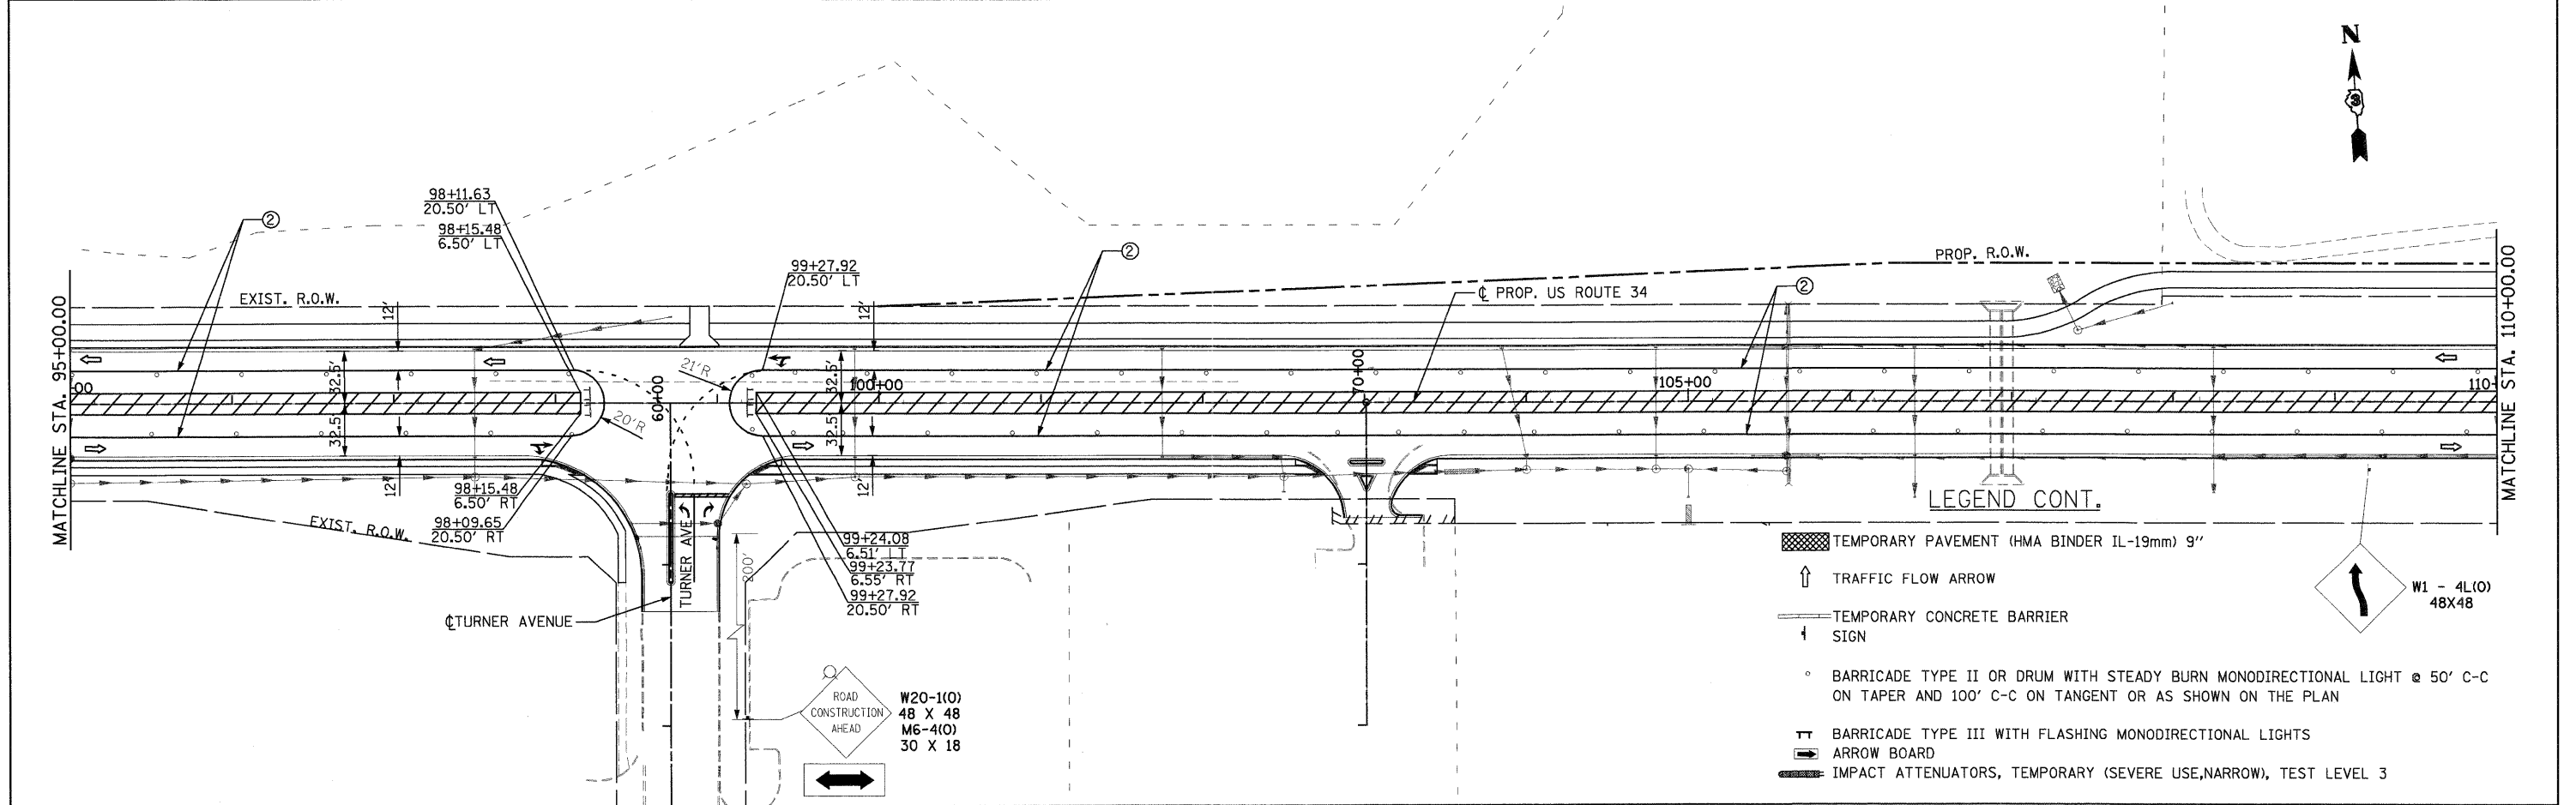

- LEGEND CONT.**
- ▨ TEMPORARY PAVEMENT (HMA BINDER IL-19mm) 9"
 - ↑ TRAFFIC FLOW ARROW
 - ▨ TEMPORARY CONCRETE BARRIER
 - ↑ SIGN
 - BARRICADE TYPE II OR DRUM WITH STEADY BURN MONODIRECTIONAL LIGHT @ 50' C-C ON TAPER AND 100' C-C ON TANGENT OR AS SHOWN ON THE PLAN
 - Ⓢ BARRICADE TYPE III WITH FLASHING MONODIRECTIONAL LIGHTS
 - ▨ ARROW BOARD
 - ▨ IMPACT ATTENUATORS, TEMPORARY (SEVERE USE, NARROW), TEST LEVEL 3

PB Americas, Inc.
 230 WEST MONROE STREET,
 SUITE 900
 CHICAGO, IL 60606
 (312)782-8150

FILE NAME = D366985-mot1104.dgn
 DESIGNED - DM
 DRAWN - MMS
 CHECKED - KJB
 DATE - 08-18-2011 08:17

REVISI
 REVISI
 REVISI
 REVISI

W20-1(O)
 48 X 48
 M6-4(O)
 30 X 18

**STATE OF ILLINOIS
 DEPARTMENT OF TRANSPORTATION**

**SUGGESTED MAINTENANCE OF TRAFFIC
 US ROUTE 34 - STAGE III**
 SCALE: 1" = 50'
 MOT - 25 OF 66
 STA. 80+00 TO STA. 110+00

F.A.P. RTE.	SECTION	COUNTY	TOTAL SHEETS	SHEET NO.
591	13R-2;14R-1 & BR-1(O);15R-1	KENDALL	429	113
FINAL SUBMITTAL			CONTRACT NO. 66985	
ILLINOIS FED. AID PROJECT				