


FINAL SURVEY	SURVEYED	BY	DATE
NOTE BOOK	PLOTTED		
	TEMPLATE		
	AREAS CHECKED		
	AREAS CHECKED		

ORIGINAL SURVEY	SURVEYED	BY	DATE
NOTE BOOK	PLOTTED		
	TEMPLATE		
	AREAS CHECKED		
	AREAS CHECKED		

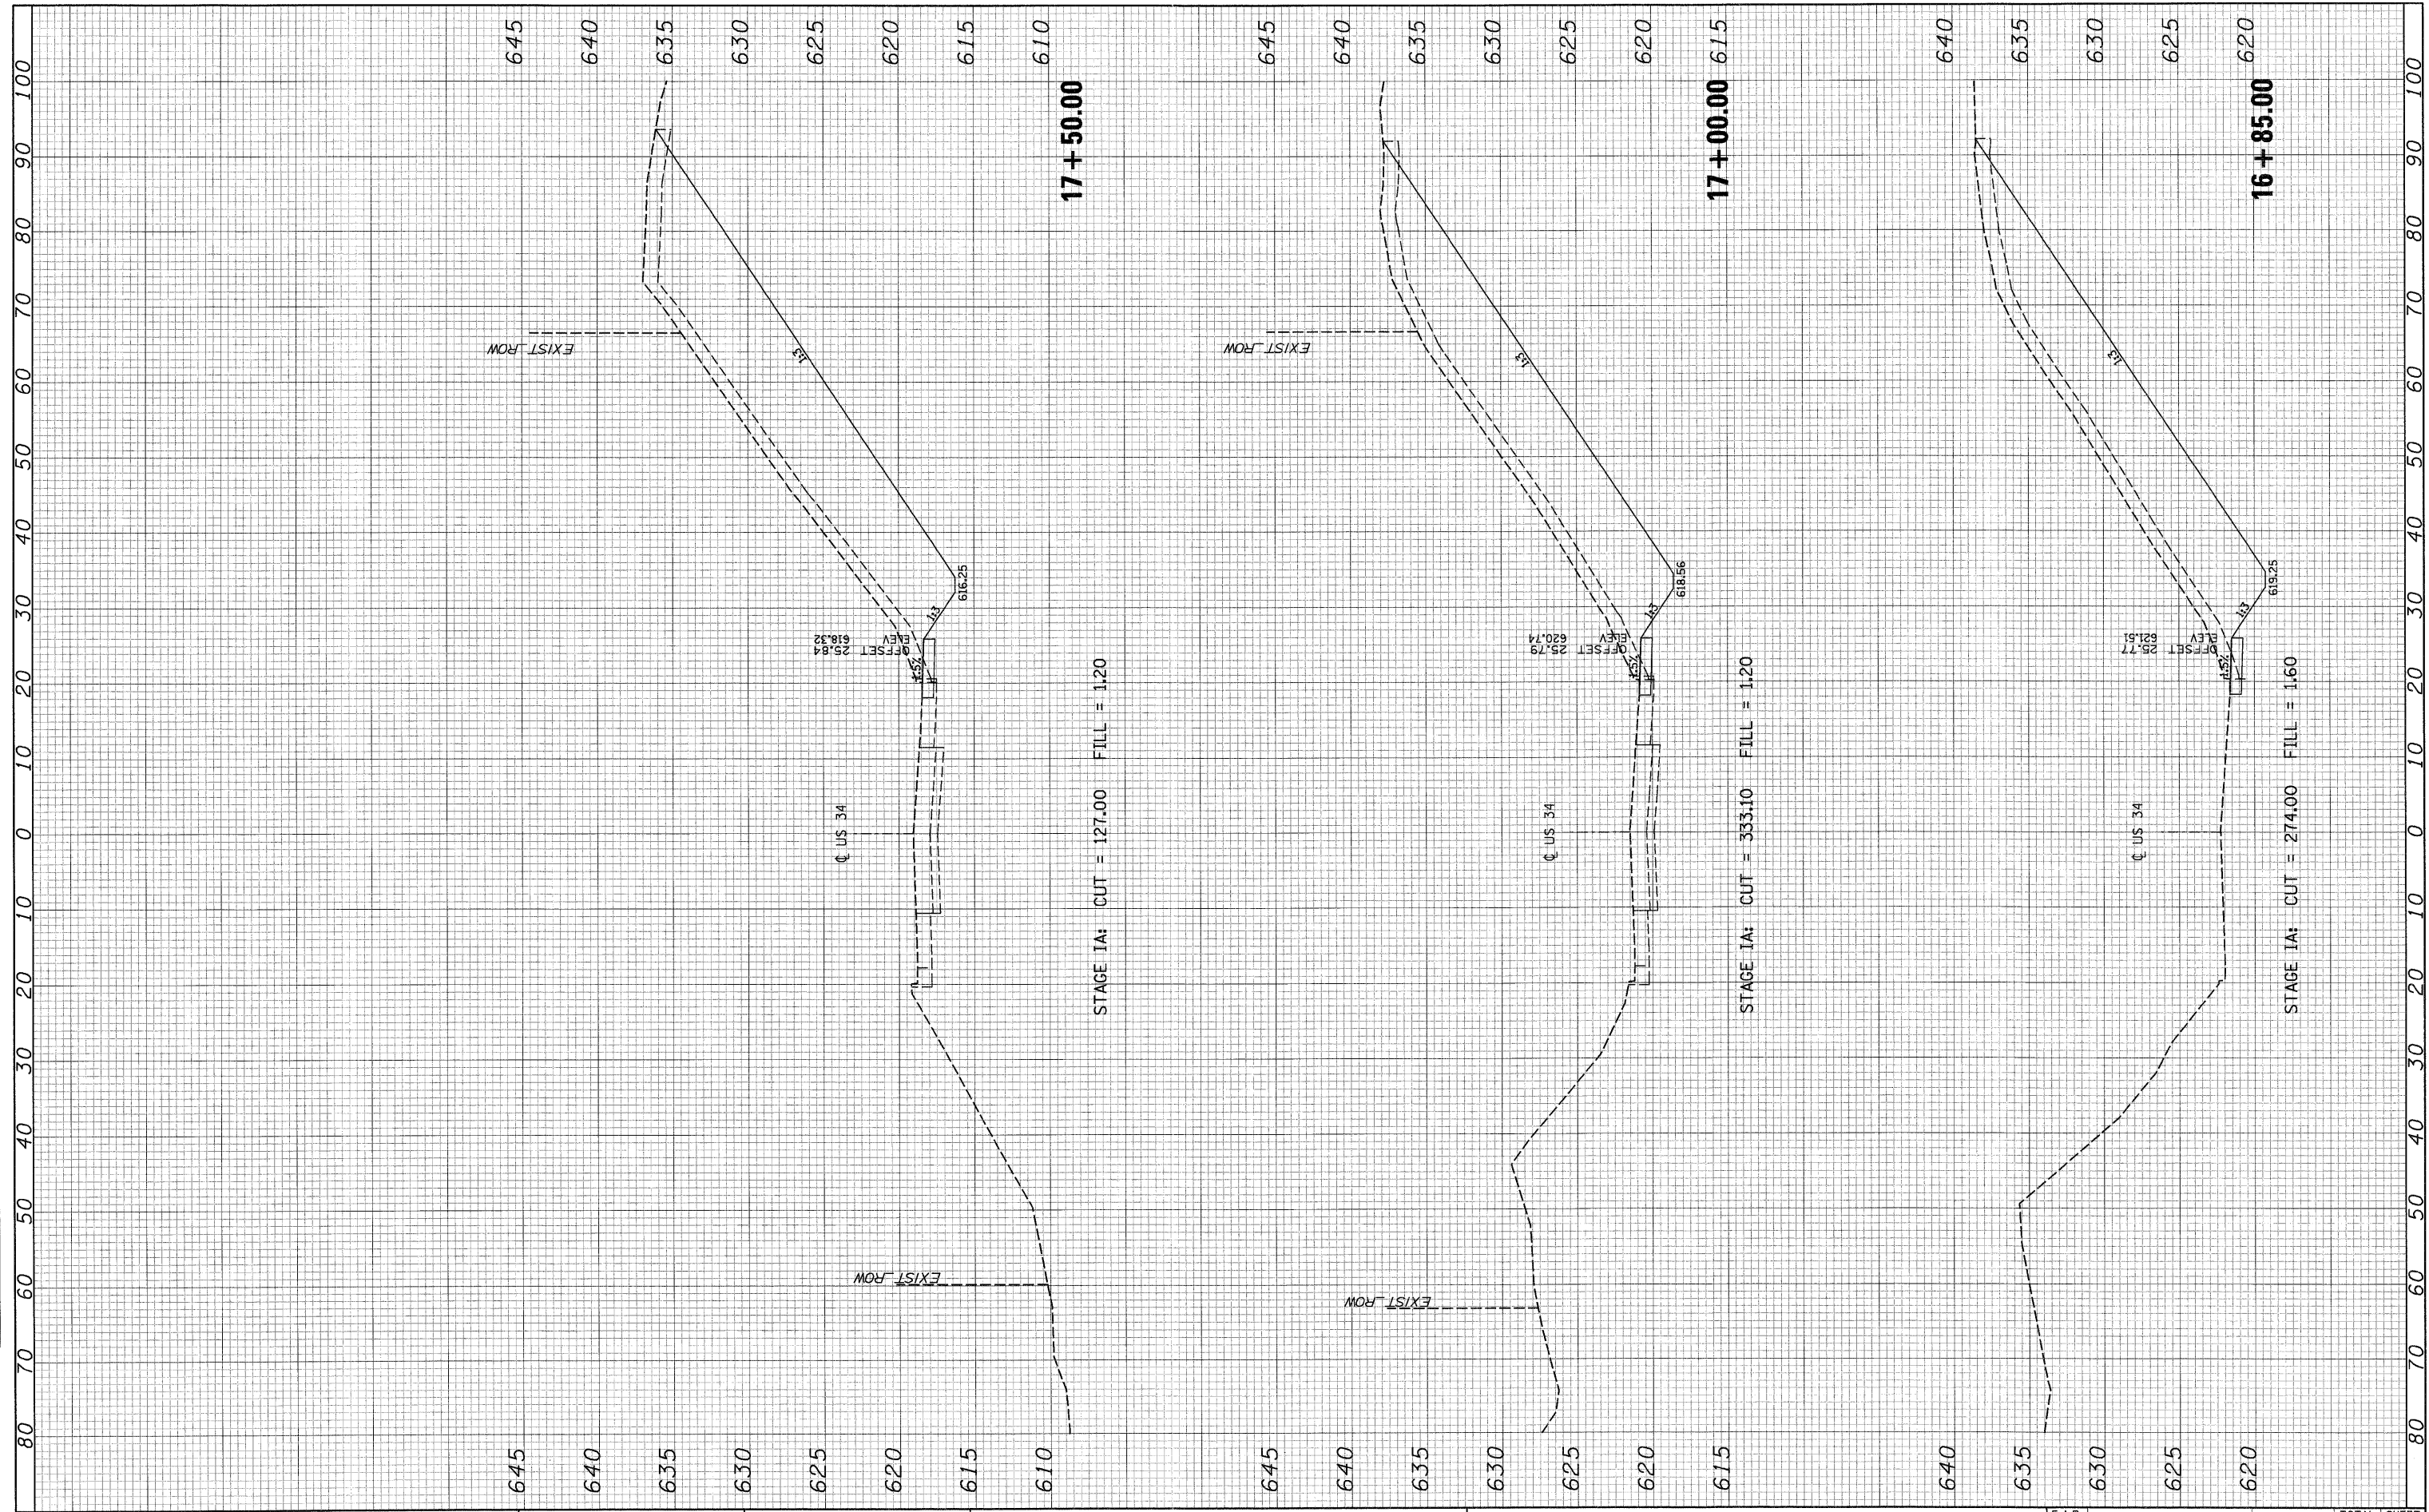

FILE NAME =
#FILE#

USER NAME = US34XSEC-MD\stageIA-Sheets
PLOT SCALE =
PLOT DATE = 19-AUG-2011 09:16

DESIGNED - MMS
DRAWN - MMS
CHECKED - KJB
DATE - 08-18-2011

REVISED -
REVISED -
REVISED -
REVISED -

**STATE OF ILLINOIS
DEPARTMENT OF TRANSPORTATION**

**SUGGESTED MAINTENANCE OF TRAFFIC
US ROUTE 34 - STAGE IA - CROSS SECTIONS**

SCALE: MOT 33 OF 66 SHEETS STA. 16+85.00 TO STA. 17+50.00

F.A.P. RTE.	SECTION	COUNTY	TOTAL SHEETS	SHEET NO.
591	13R-2;14R-1 & BR-1(0);15R-1	KENDALL	429	121
FINAL SUBMITTAL			CONTRACT NO. 66985	
ILLINOIS FED. AID PROJECT				