


FINAL	SURVEYED	DATE
SURVEY	PLOTTED	BY
NOTE BOOK	TEMPLATE	
NO.	AREAS CHECKED	

ORIGINAL	SURVEYED	DATE
SURVEY	PLOTTED	BY
NOTE BOOK	TEMPLATE	
NO.	AREAS CHECKED	

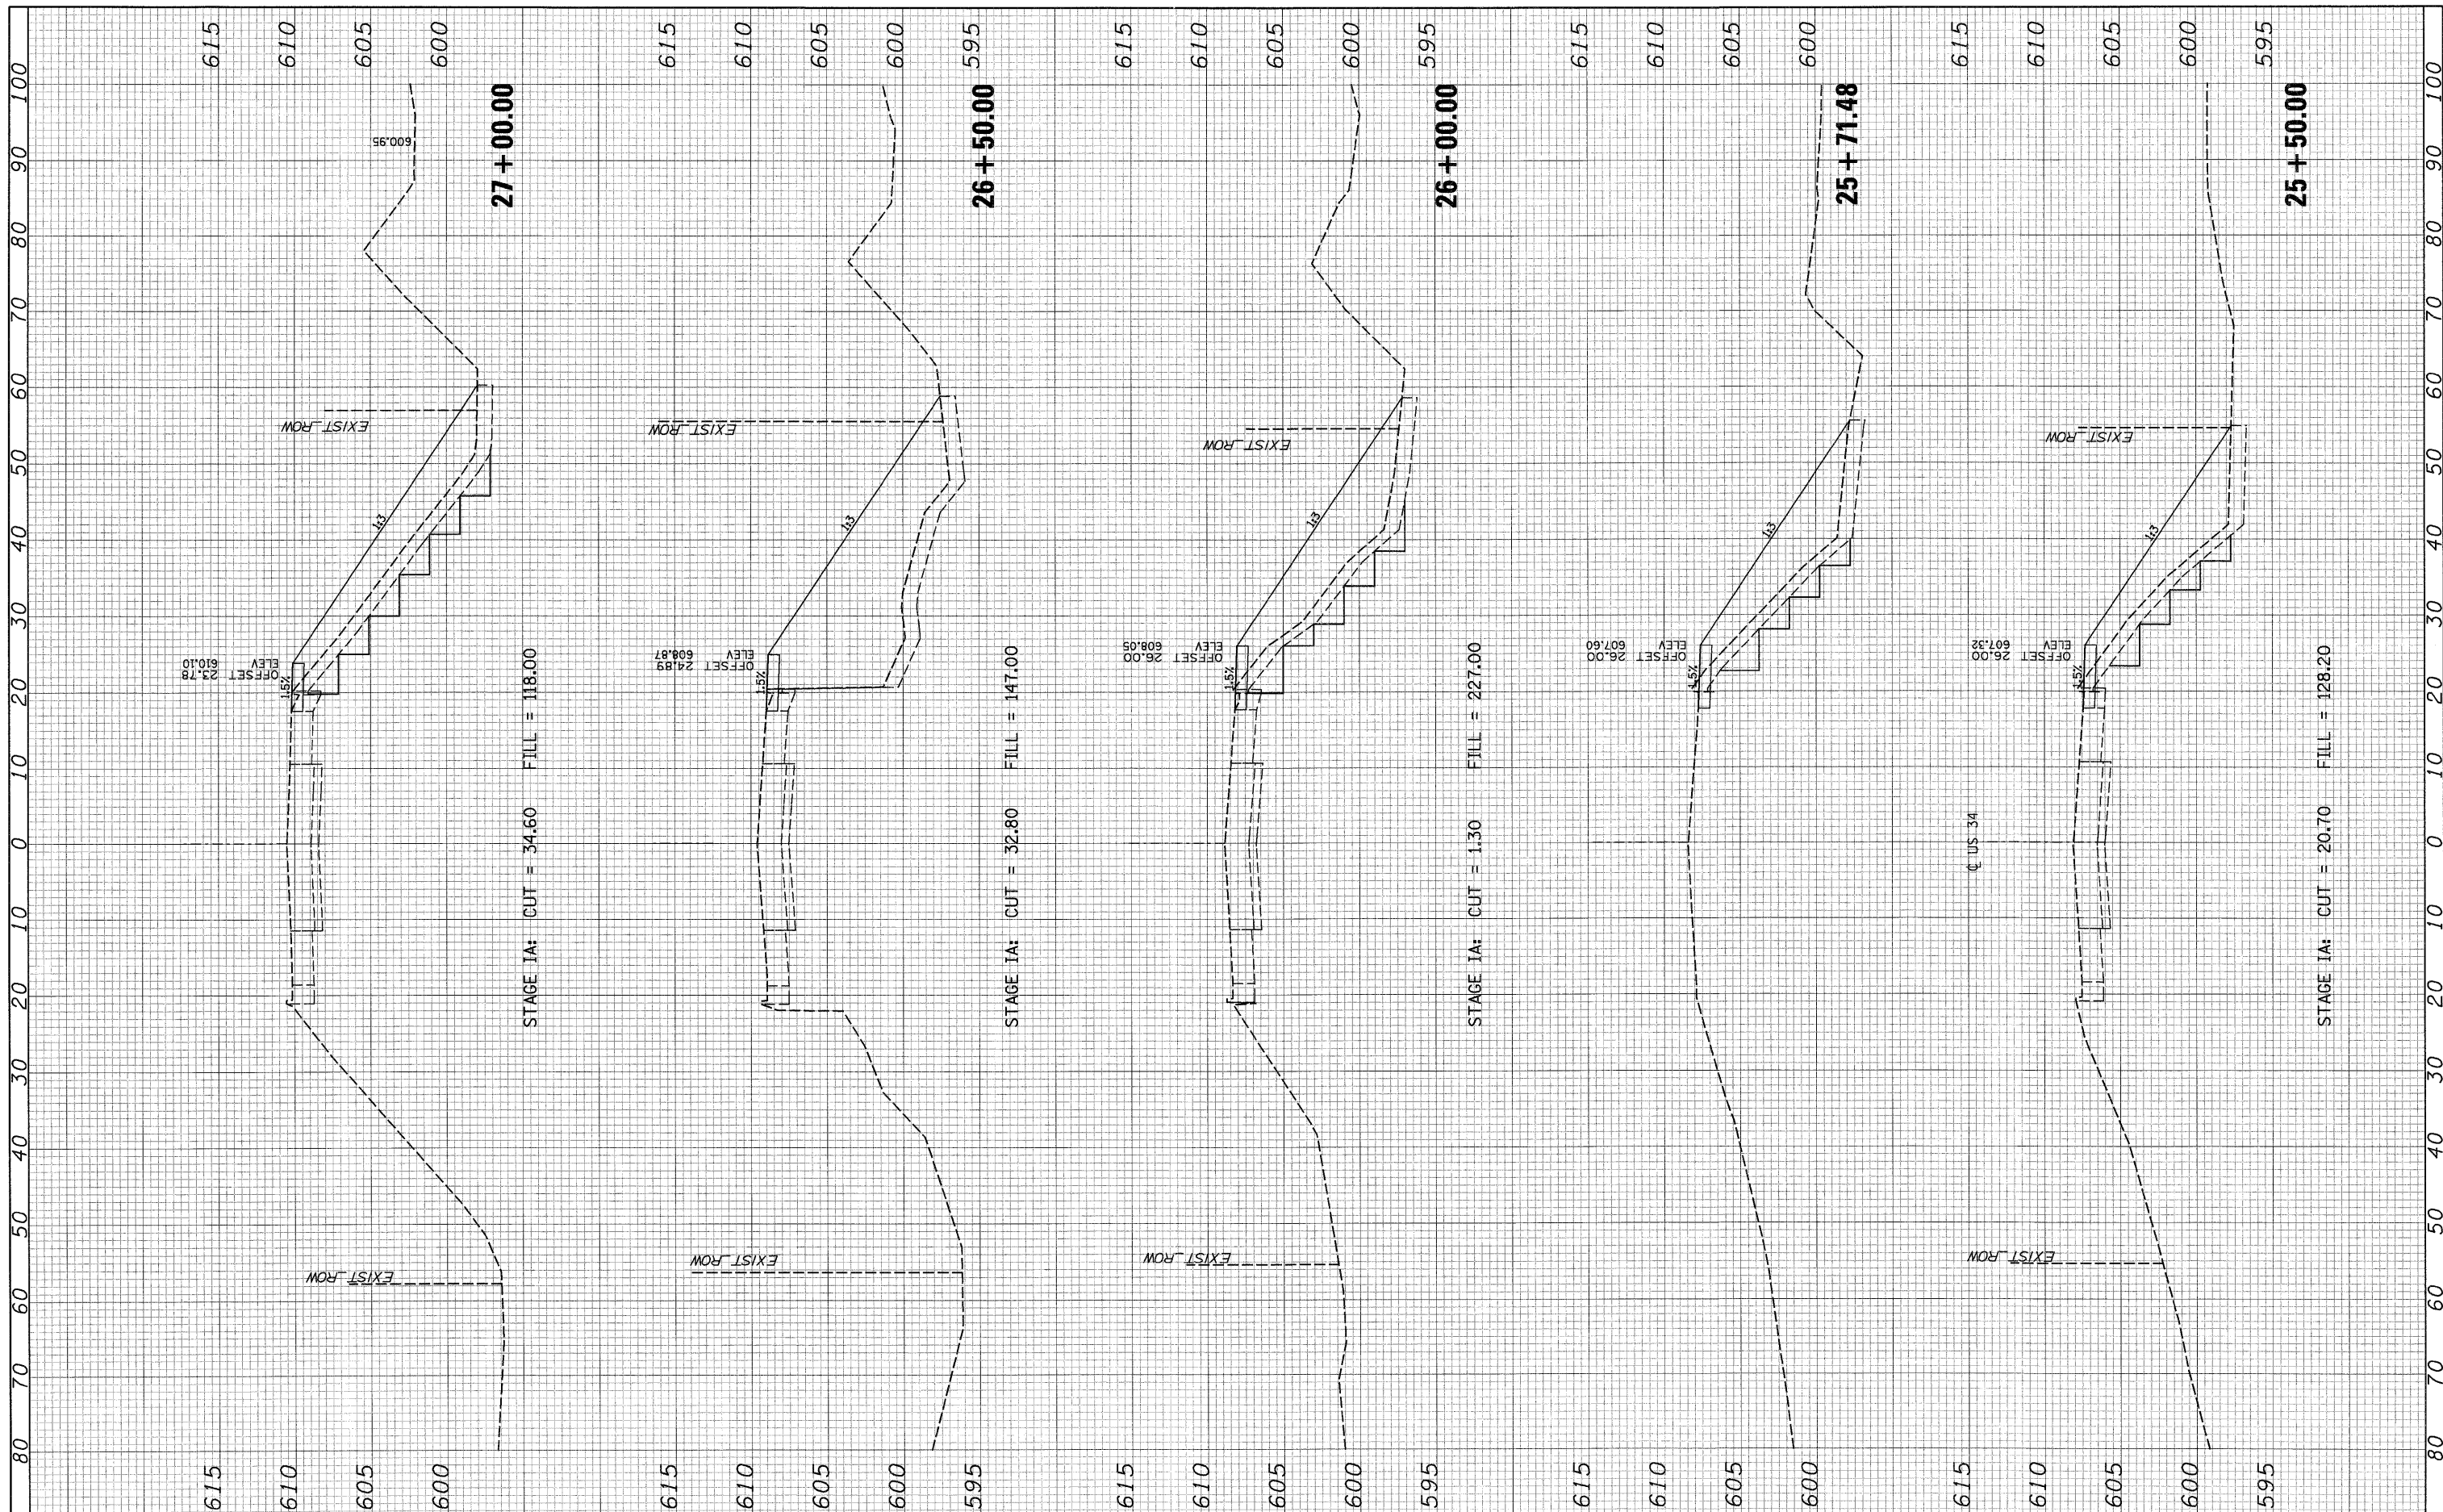

FILE NAME =	USER NAME = US34XSEC-MOTstageIA-Sheets	DESIGNED - MMS	REVISED -	STATE OF ILLINOIS DEPARTMENT OF TRANSPORTATION	SUGGESTED MAINTENANCE OF TRAFFIC US ROUTE 34 - STAGE IA - CROSS SECTIONS	F.A.P. RTE.	SECTION	COUNTY	TOTAL SHEETS	SHEET NO.	
FILEL	PLOT SCALE =	DRAWN - MMS	REVISED -			591	13R-2;14R-1 & BR-10;15R-1	KENDALL	429	125	
	PLOT DATE = 19-AUG-2011 09:16	CHECKED - KJB	REVISED -			FINAL SUBMITTAL					
		DATE - 08-18-2011	REVISED -			CONTRACT NO. 66985					
					SCALE:	MOT 37 OF 66 SHEETS STA. 25+50.00 TO STA. 27+00.00					
ILLINOIS FED. AID PROJECT											