


FINAL SURVEY	SURVEYED	BY	DATE
NOTE BOOK	PLOTTED		
NO.	TEMPLATE		
	AREAS CHECKED		

ORIGINAL SURVEY	SURVEYED	BY	DATE
NOTE BOOK	PLOTTED		
NO.	TEMPLATE		
	AREAS CHECKED		

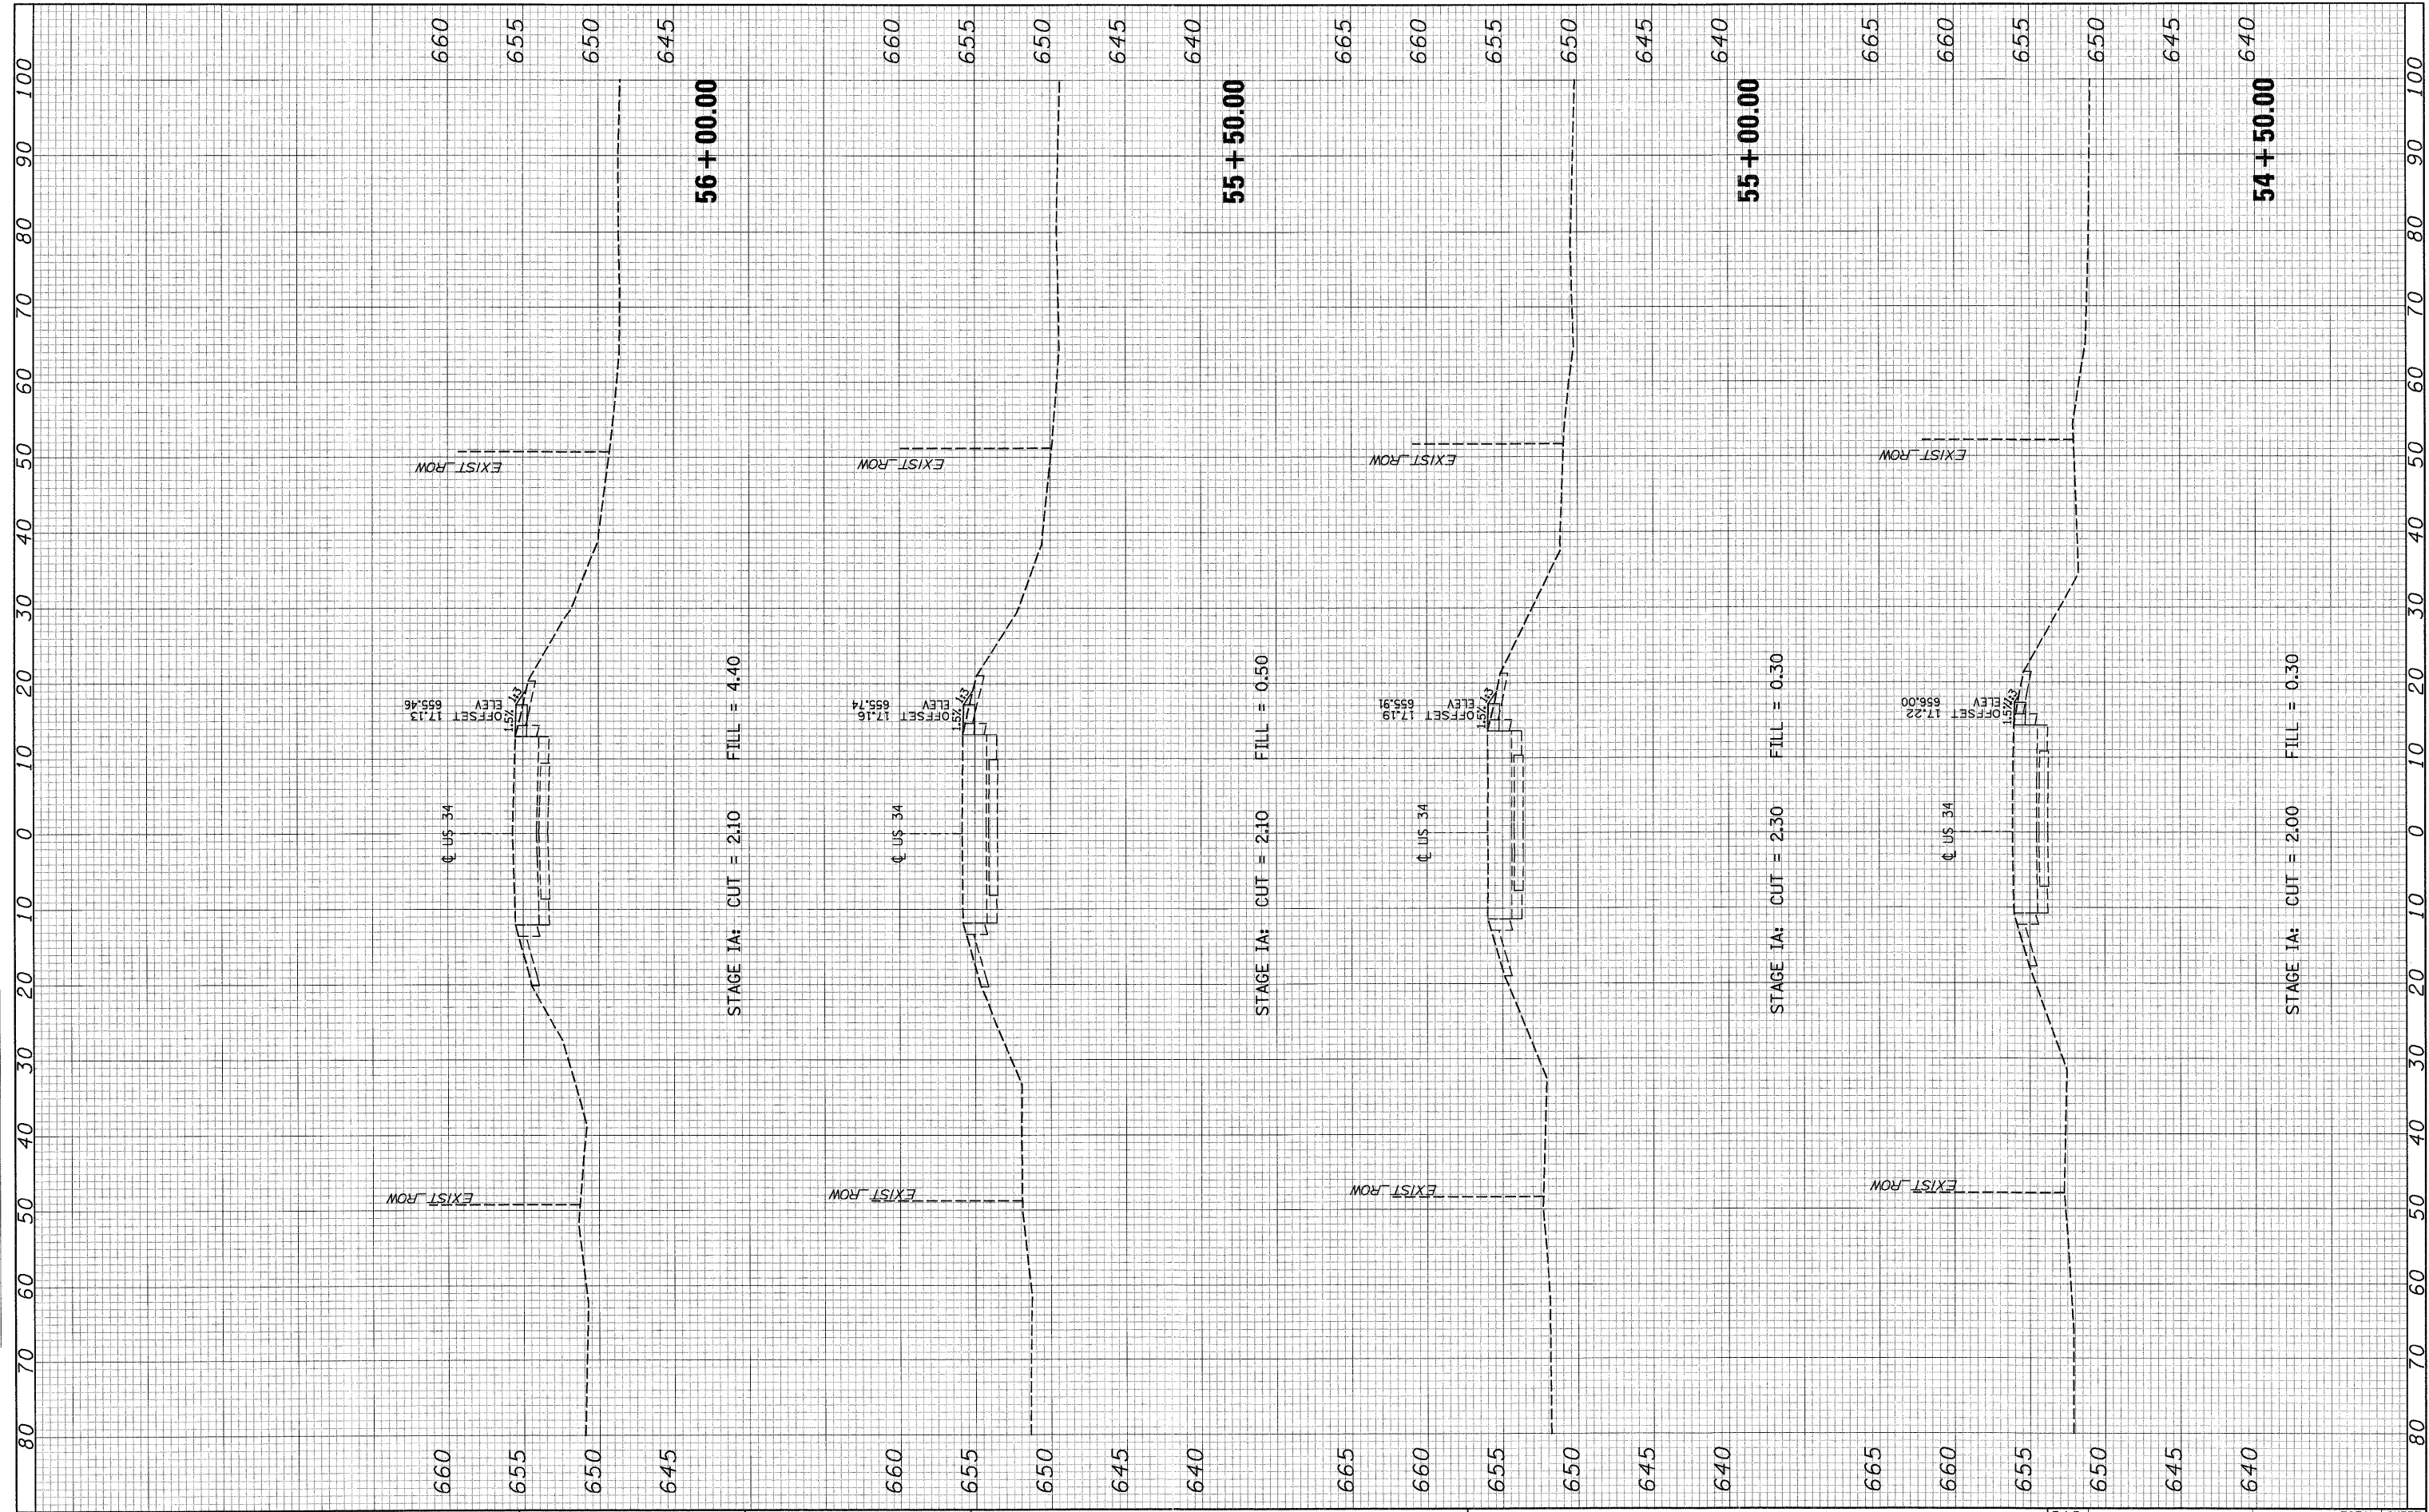

FILE NAME =	USER NAME = US34XSEC-MDTstageIA-Sheets	DESIGNED - MMS	REVISED -	<b>STATE OF ILLINOIS DEPARTMENT OF TRANSPORTATION</b>	<b>SUGGESTED MAINTENANCE OF TRAFFIC US ROUTE 34 - STAGE IA - CROSS SECTIONS</b>			F.A.P. RTE.	SECTION	COUNTY	TOTAL SHEETS	SHEET NO.	
*FILEL*	PLOT SCALE =	DRAWN - MMS	REVISED -		SCALE:	MOT 41 OF 66 SHEETS	STA. 54+50.00	TO STA. 56+00.00	591	13R-2;14R-1 & BR-1(0);15R-1	KENDALL	429	129
	PLOT DATE = 19-AUG-2011 09:16	CHECKED - KJB	REVISED -						FINAL SUBMITTAL		CONTRACT NO. 66985		
		DATE - 08-18-2011	REVISED -						ILLINOIS FED. AID PROJECT				