


FINAL SURVEY	SURVEYED	BY	DATE
NO. _____	NO. _____		
NOTE BOOK	PLOTTED		
AREAS CHECKED	TEMPLATE		
	AREAS CHECKED		

ORIGINAL SURVEY	SURVEYED	BY	DATE
NO. _____	NO. _____		
NOTE BOOK	PLOTTED		
AREAS CHECKED	TEMPLATE		
	AREAS CHECKED		

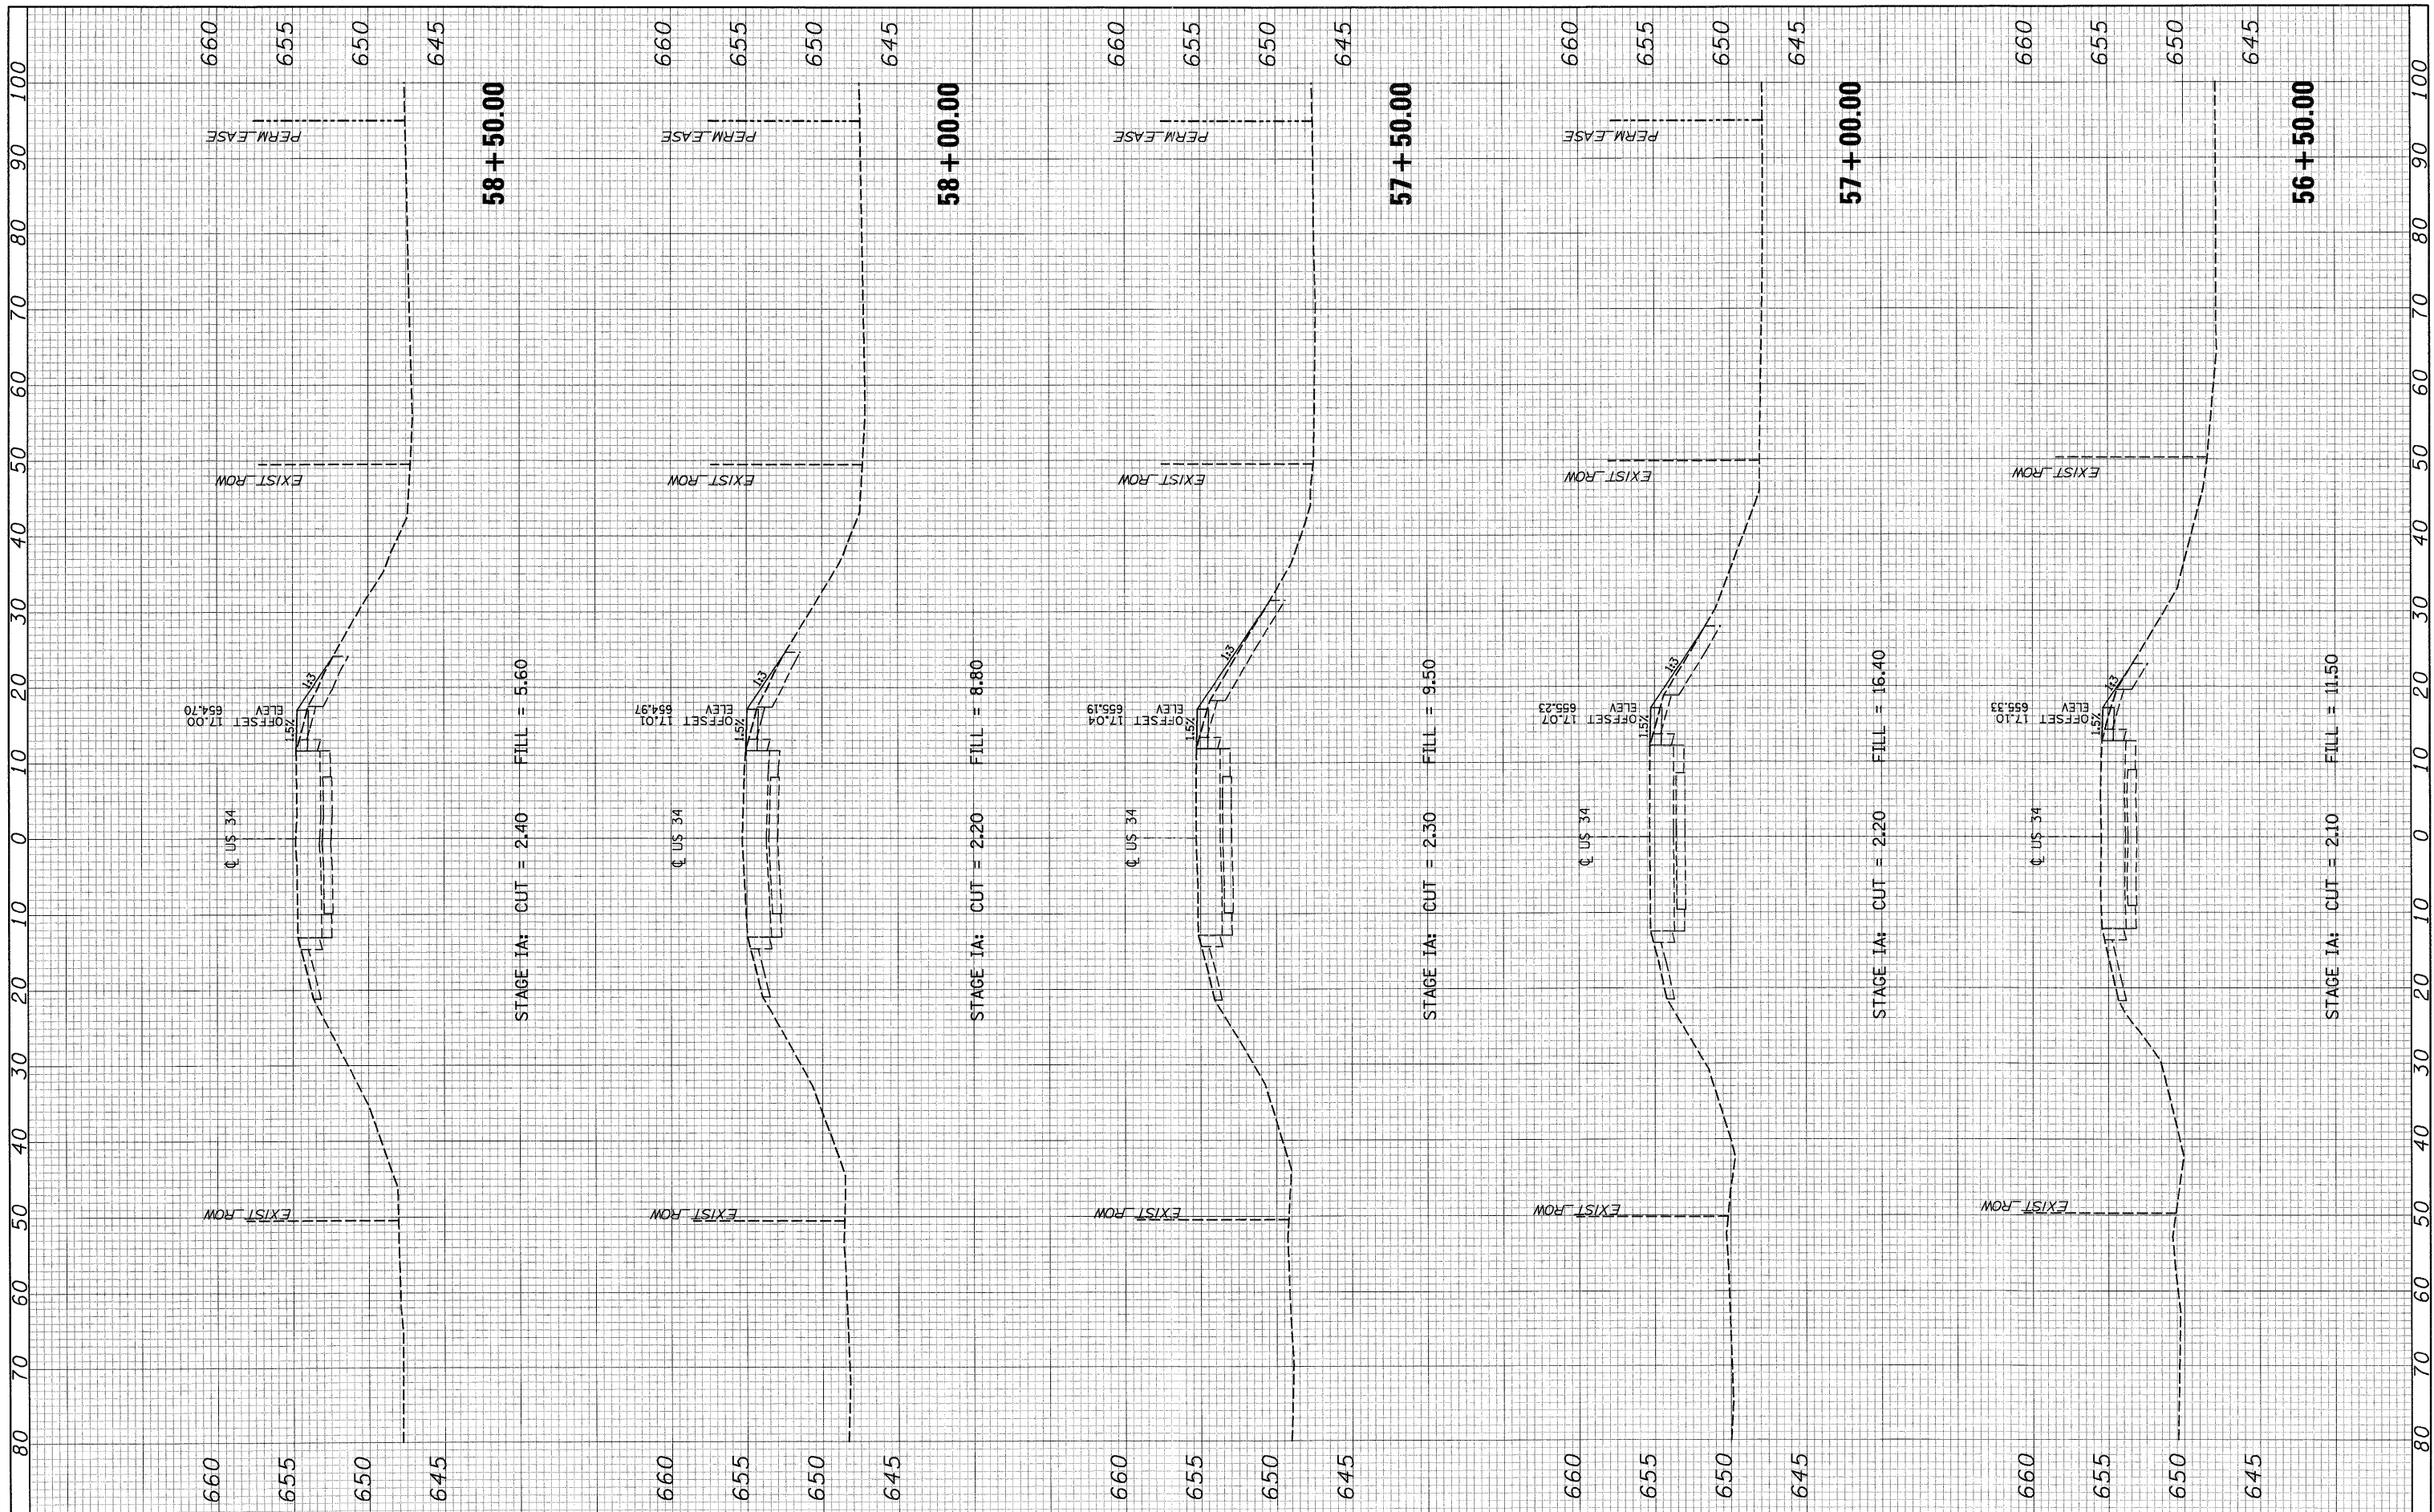

FILE NAME #	USER NAME = US34XSEC-MOTstageIA-Sheets	DESIGNED - MMS	REVISED -	<b>STATE OF ILLINOIS DEPARTMENT OF TRANSPORTATION</b>	<b>SUGGESTED MAINTENANCE OF TRAFFIC</b>		F.A.P. RTE.	SECTION	COUNTY	TOTAL SHEETS	SHEET NO.
#FILEL#	PLOT SCALE =	DRAWN - MMS	REVISED -		<b>US ROUTE 34 - STAGE IA - CROSS SECTIONS</b>		591	13R-2;14R-1 & BR-10;15R-1	KENDALL	429	130
	PLOT DATE = 19-AUG-2011 09:16	CHECKED - KJB	REVISED -		SCALE: MOT 42 OF 66 SHEETS STA. 56+50.00 TO STA. 58+50.00		FINAL SUBMITTAL		CONTRACT NO. 66985		
		DATE - 08-18-2011	REVISED -				ILLINOIS FED. AID PROJECT				