


FINAL SURVEY	SURVEYED	BY	DATE
NOTE BOOK NO.	PLOTTED		
	TEMPLATE		
	AREAS CHECKED		

ORIGINAL SURVEY	SURVEYED	BY	DATE
NOTE BOOK NO.	PLOTTED		
	TEMPLATE		
	AREAS CHECKED		

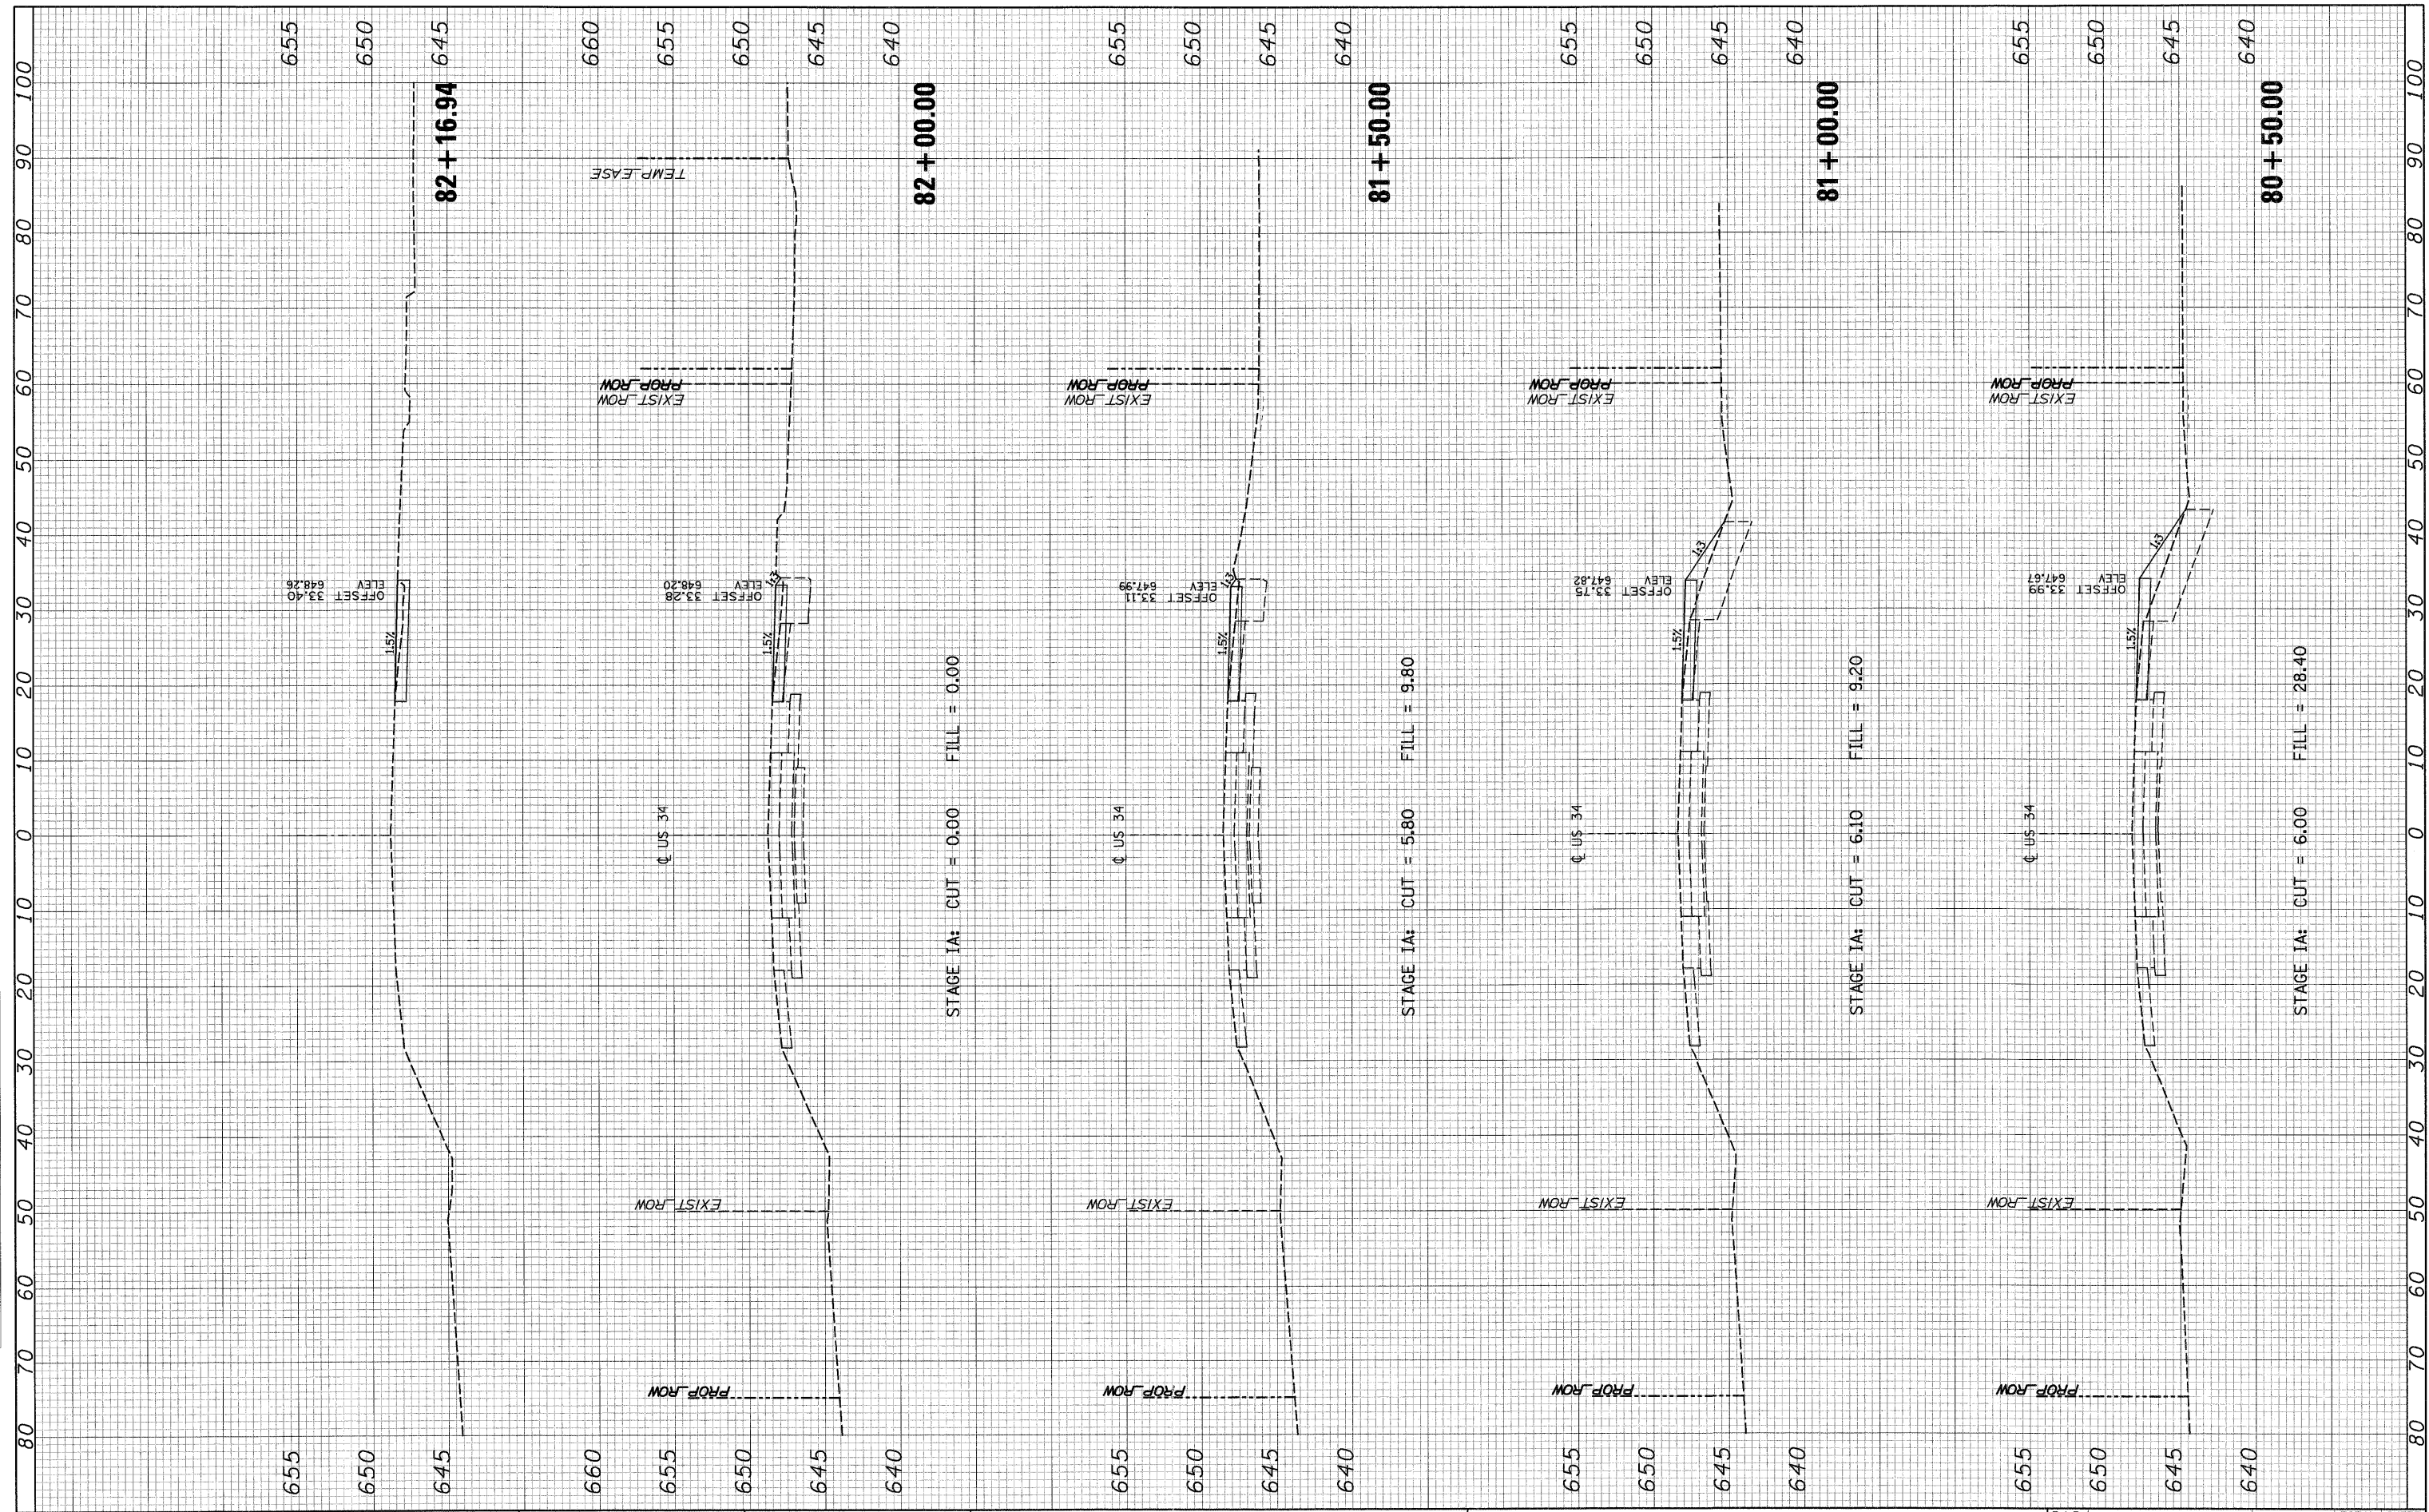

STAGE IA: CUT = 0.00 FILL = 0.00

STAGE IA: CUT = 5.80 FILL = 9.80

STAGE IA: CUT = 6.10 FILL = 9.20

STAGE IA: CUT = 6.00 FILL = 28.40

**STATE OF ILLINOIS
DEPARTMENT OF TRANSPORTATION**

**SUGGESTED MAINTENANCE OF TRAFFIC
US ROUTE 34 - STAGE IA - CROSS SECTIONS**

FILE NAME =
#FILEL#

USER NAME = US34XSEC-MOTstageIA-Sheets
PLOT SCALE =
PLOT DATE = 19-AUG-2011 09:17

DESIGNED - MMS
DRAWN - MMS
CHECKED - KJB
DATE - 08-18-2011

REVISED -
REVISED -
REVISED -
REVISED -

SCALE: MOT 50 OF 66 SHEETS STA. 80+50.00 TO STA. 82+16.94

F.A.P. RTE.	SECTION	COUNTY	TOTAL SHEETS	SHEET NO.
591	13R-2;14R-1 & BR-10;15R-1	KENDALL	429	138
FINAL SUBMITTAL			CONTRACT NO. 66985	
ILLINOIS FED. AID PROJECT				