


FINAL SURVEY	SURVEYED	BY	DATE
NO.	PLOTTED		
	TEMPLATE		
	AREAS CHECKED		

ORIGINAL SURVEY	SURVEYED	BY	DATE
NO.	PLOTTED		
	TEMPLATE		
	AREAS CHECKED		

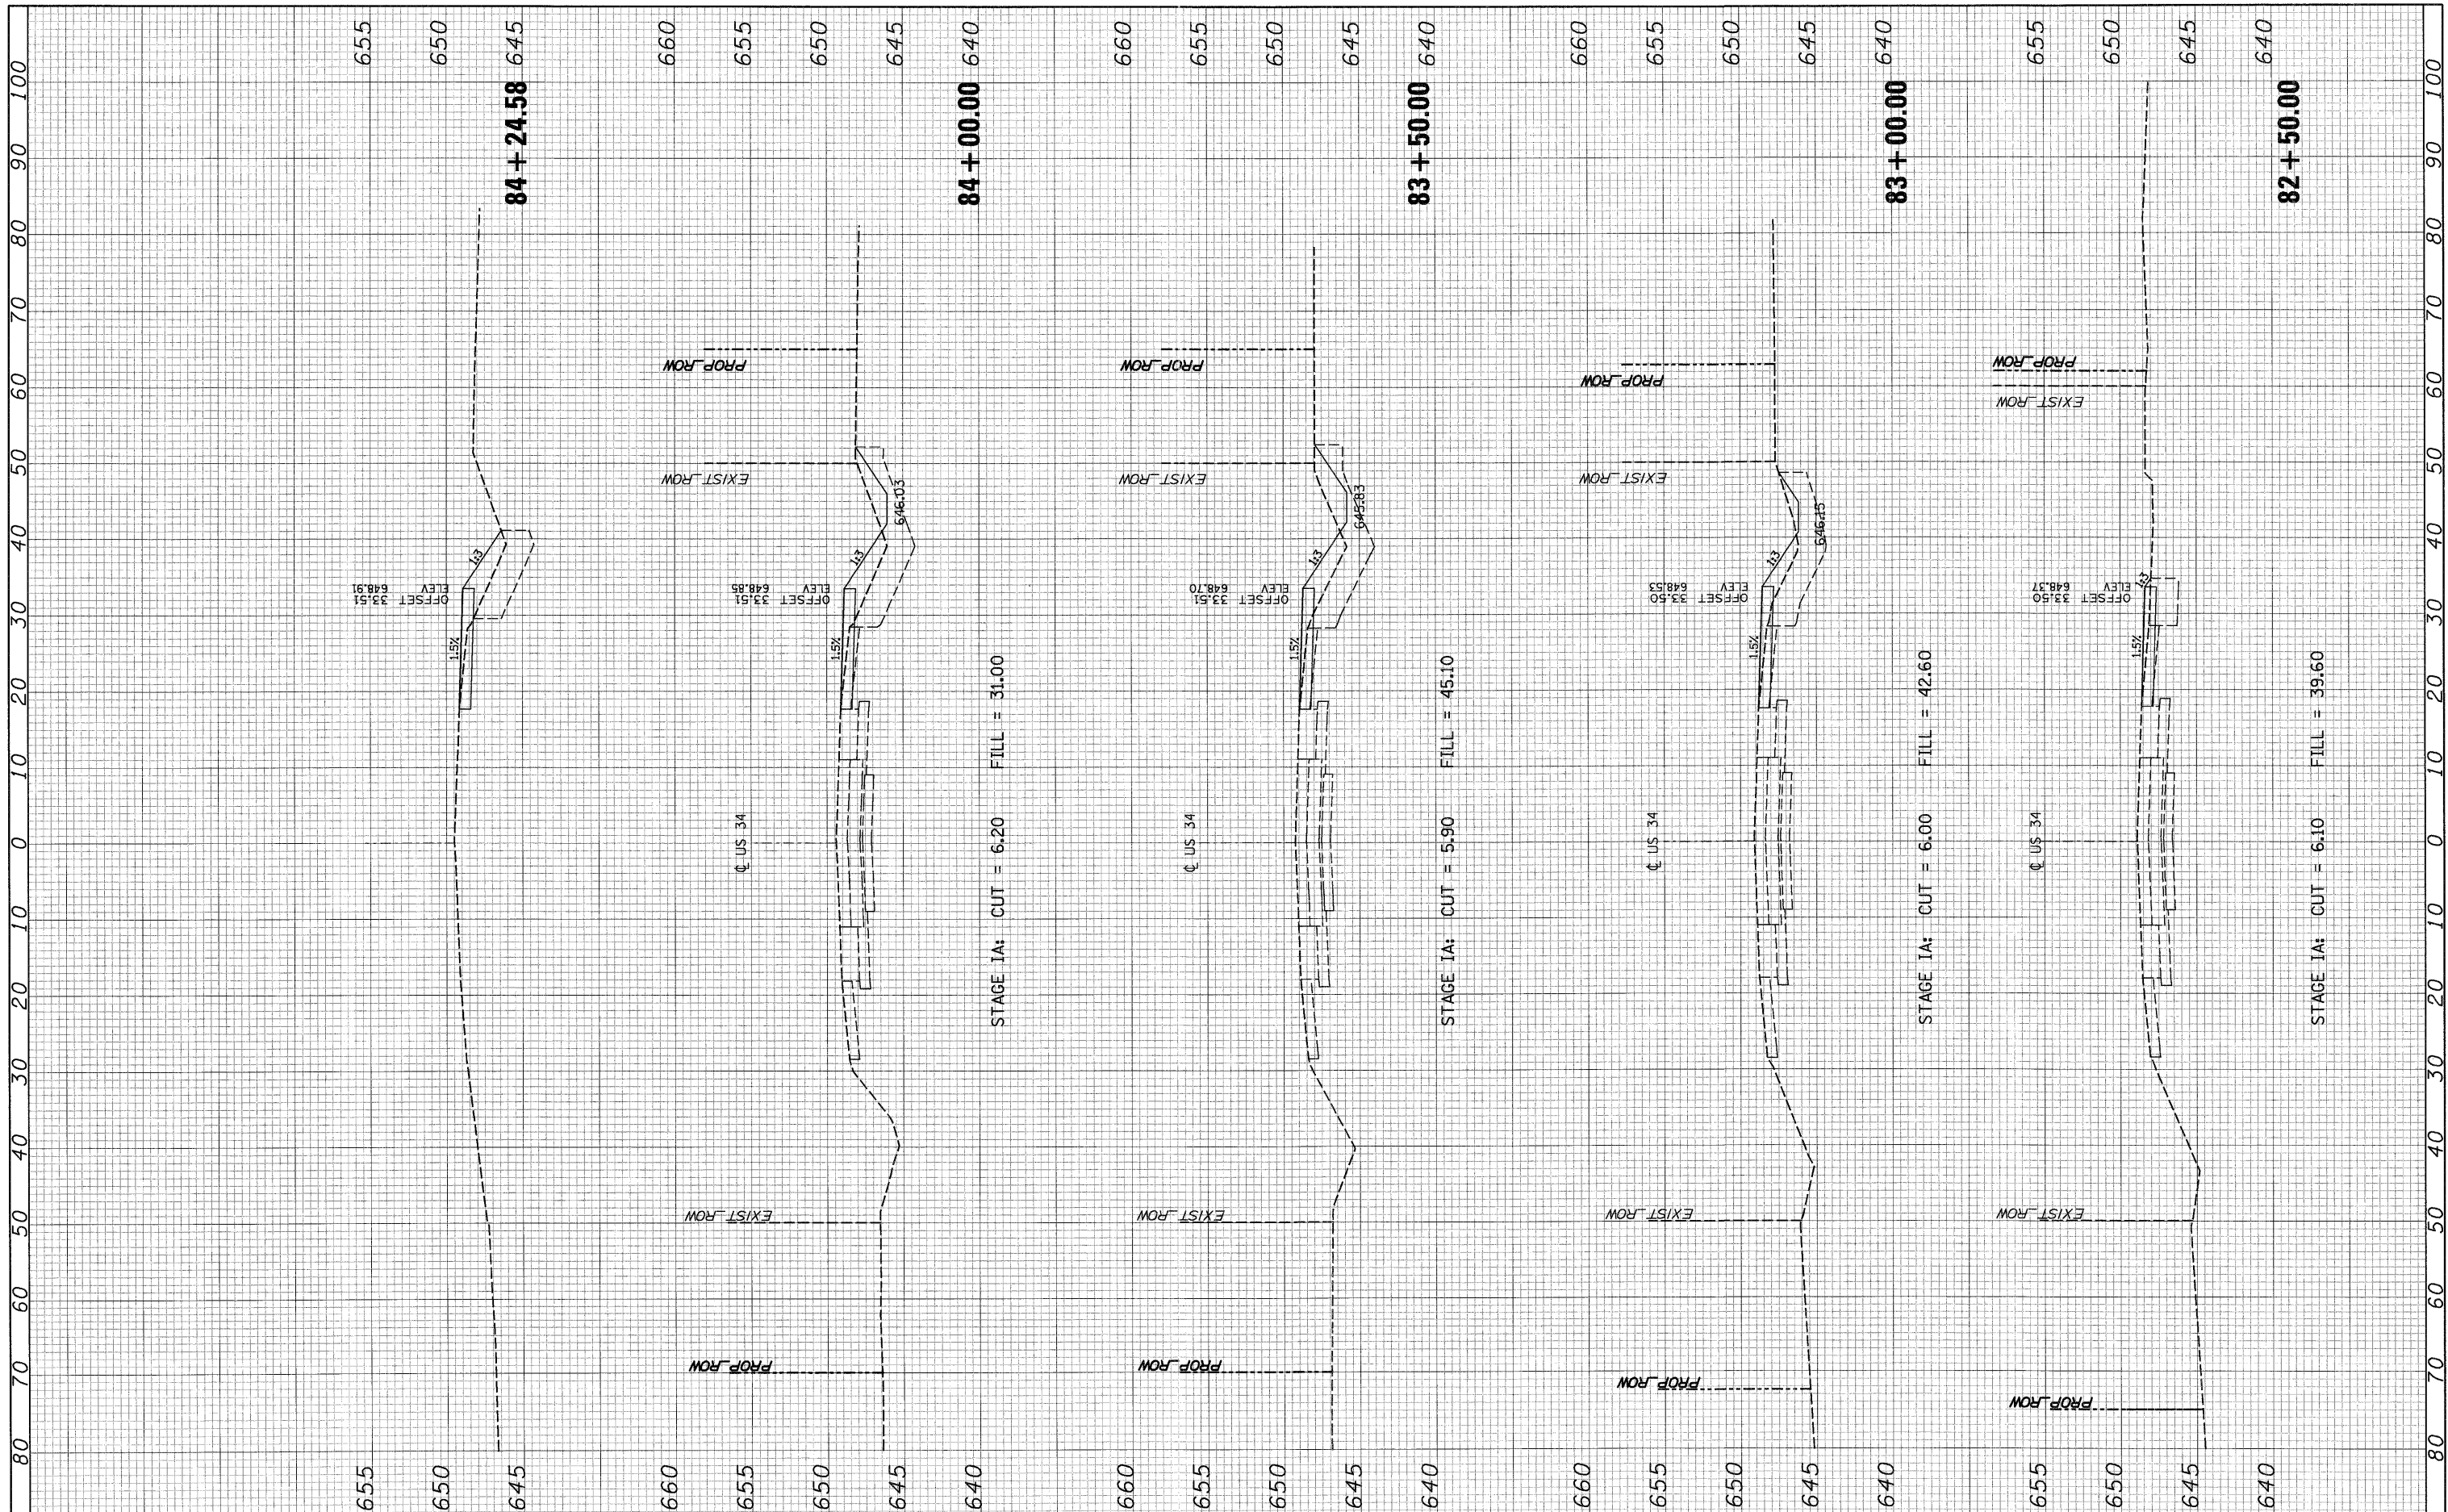

FILE NAME =  
 #FILE#

USER NAME = US34XSEC-MOTstageIA Sheets  
 PLOT SCALE =  
 PLOT DATE = 19-AUG-2011 09:17

DESIGNED - MMS  
 DRAWN - MMS  
 CHECKED - KJB  
 DATE - 08-18-2011

REVISED -  
 REVISED -  
 REVISED -  
 REVISED -

**STATE OF ILLINOIS  
 DEPARTMENT OF TRANSPORTATION**

**SUGGESTED MAINTENANCE OF TRAFFIC  
 US ROUTE 34 - STAGE IA - CROSS SECTIONS**

SCALE: MOT 51 OF 66 SHEETS STA. 82+50.00 TO STA. 84+24.58

F.A.P. RTE.	SECTION	COUNTY	TOTAL SHEETS	SHEET NO.
591	13R-214R-1 & BR-1015R-1	KENDALL	429	139
FINAL SUBMITTAL			CONTRACT NO. 66985	
[ILLINOIS] FED. AID PROJECT				