


FINAL SURVEY	SURVEYED	BY	DATE
NOTE BOOK NO.	PLOTTED		
	TEMPLATE		
	AREAS CHECKED		

ORIGINAL SURVEY	SURVEYED	BY	DATE
NOTE BOOK NO.	PLOTTED		
	TEMPLATE		
	AREAS CHECKED		

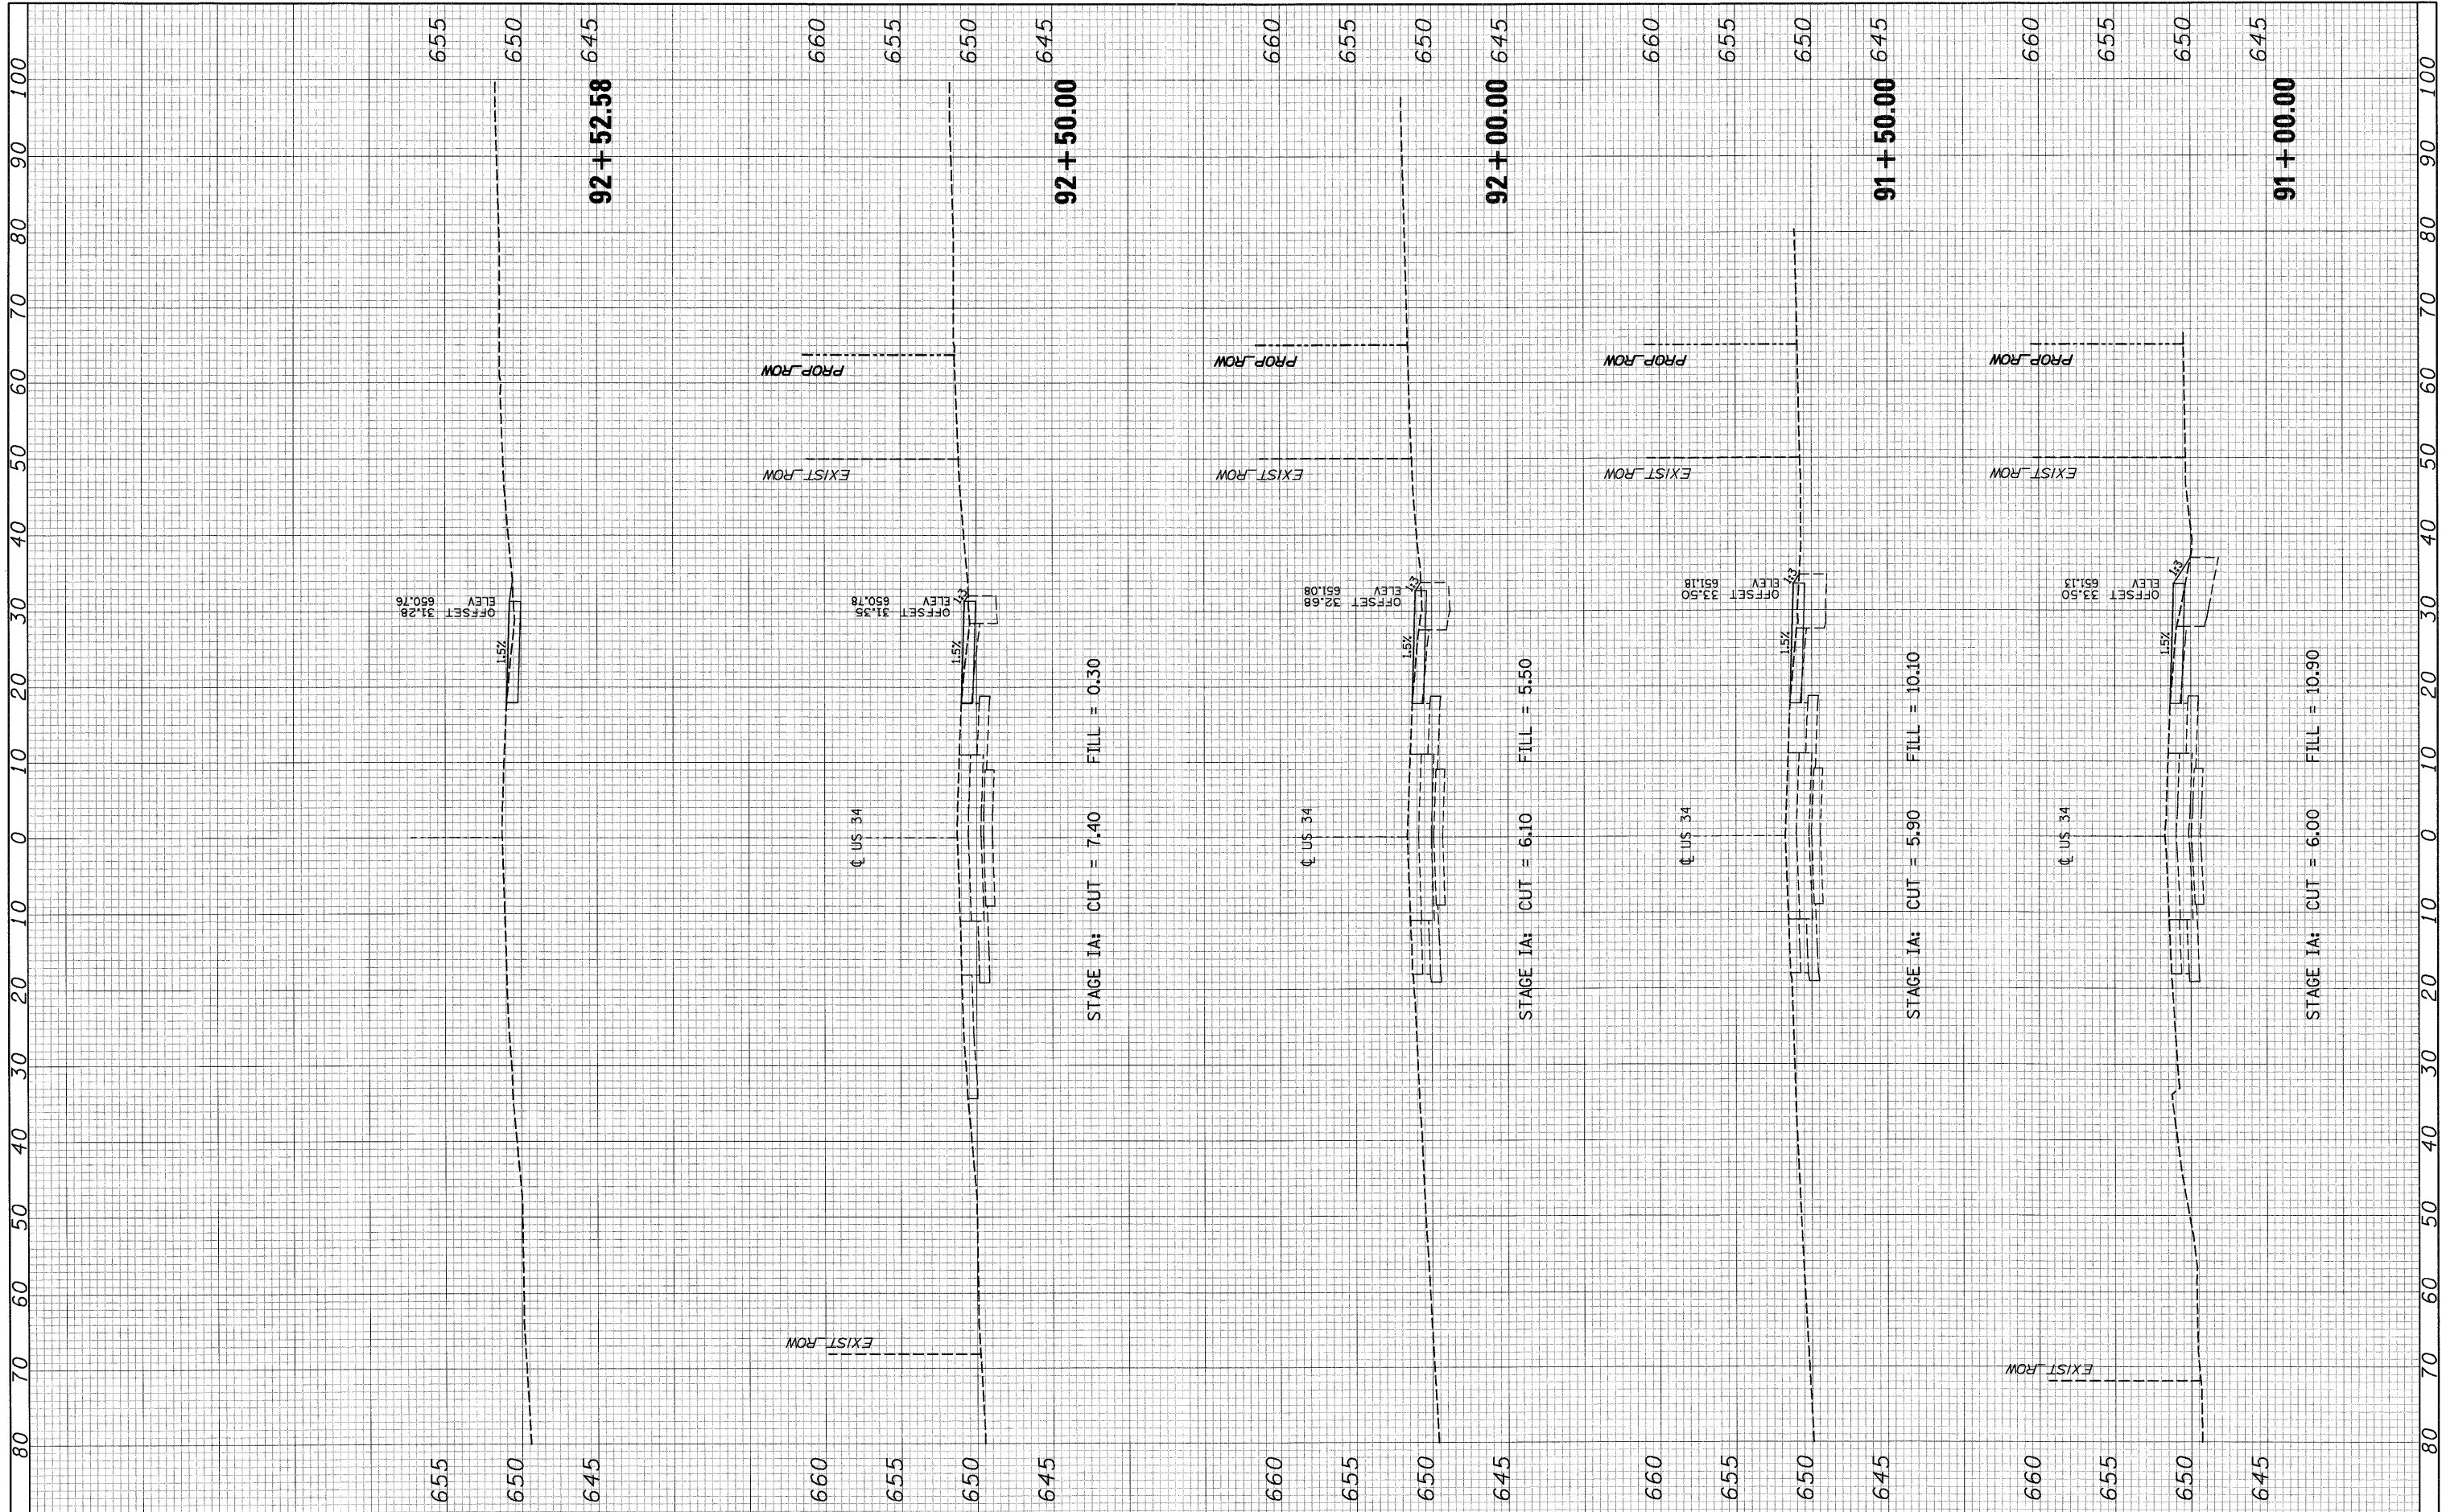

FILE NAME =
#FILE#

USER NAME = US34XSEC-MOTstageIA-Sheets
PLOT SCALE =
PLOT DATE = 19-AUG-2011 09:17

DESIGNED - MMS
DRAWN - MMS
CHECKED - KJB
DATE - 08-18-2011

REVISED -
REVISED -
REVISED -
REVISED -

**STATE OF ILLINOIS
DEPARTMENT OF TRANSPORTATION**

**SUGGESTED MAINTENANCE OF TRAFFIC
US ROUTE 34 - STAGE IA - CROSS SECTIONS**

SCALE: MOT 55 OF 66 SHEETS STA. 91+00.00 TO STA. 92+52.58

F.A.P. RTE.	SECTION	COUNTY	TOTAL SHEETS	SHEET NO.
591	13R-2;14R-1 & BR-10;15R-1	KENDALL	429	143
FINAL SUBMITTAL			CONTRACT NO. 66985	
ILLINOIS FED. AID PROJECT				