


| | | | |
|---------------|----------|----|------|
| FINAL SURVEY | SURVEYED | BY | DATE |
| NOTE BOOK NO. | PLOTTED | | |
| AREAS CHECKED | TEMPLATE | | |

| | | | |
|-----------------|----------|----|------|
| ORIGINAL SURVEY | SURVEYED | BY | DATE |
| NOTE BOOK NO. | PLOTTED | | |
| AREAS CHECKED | TEMPLATE | | |

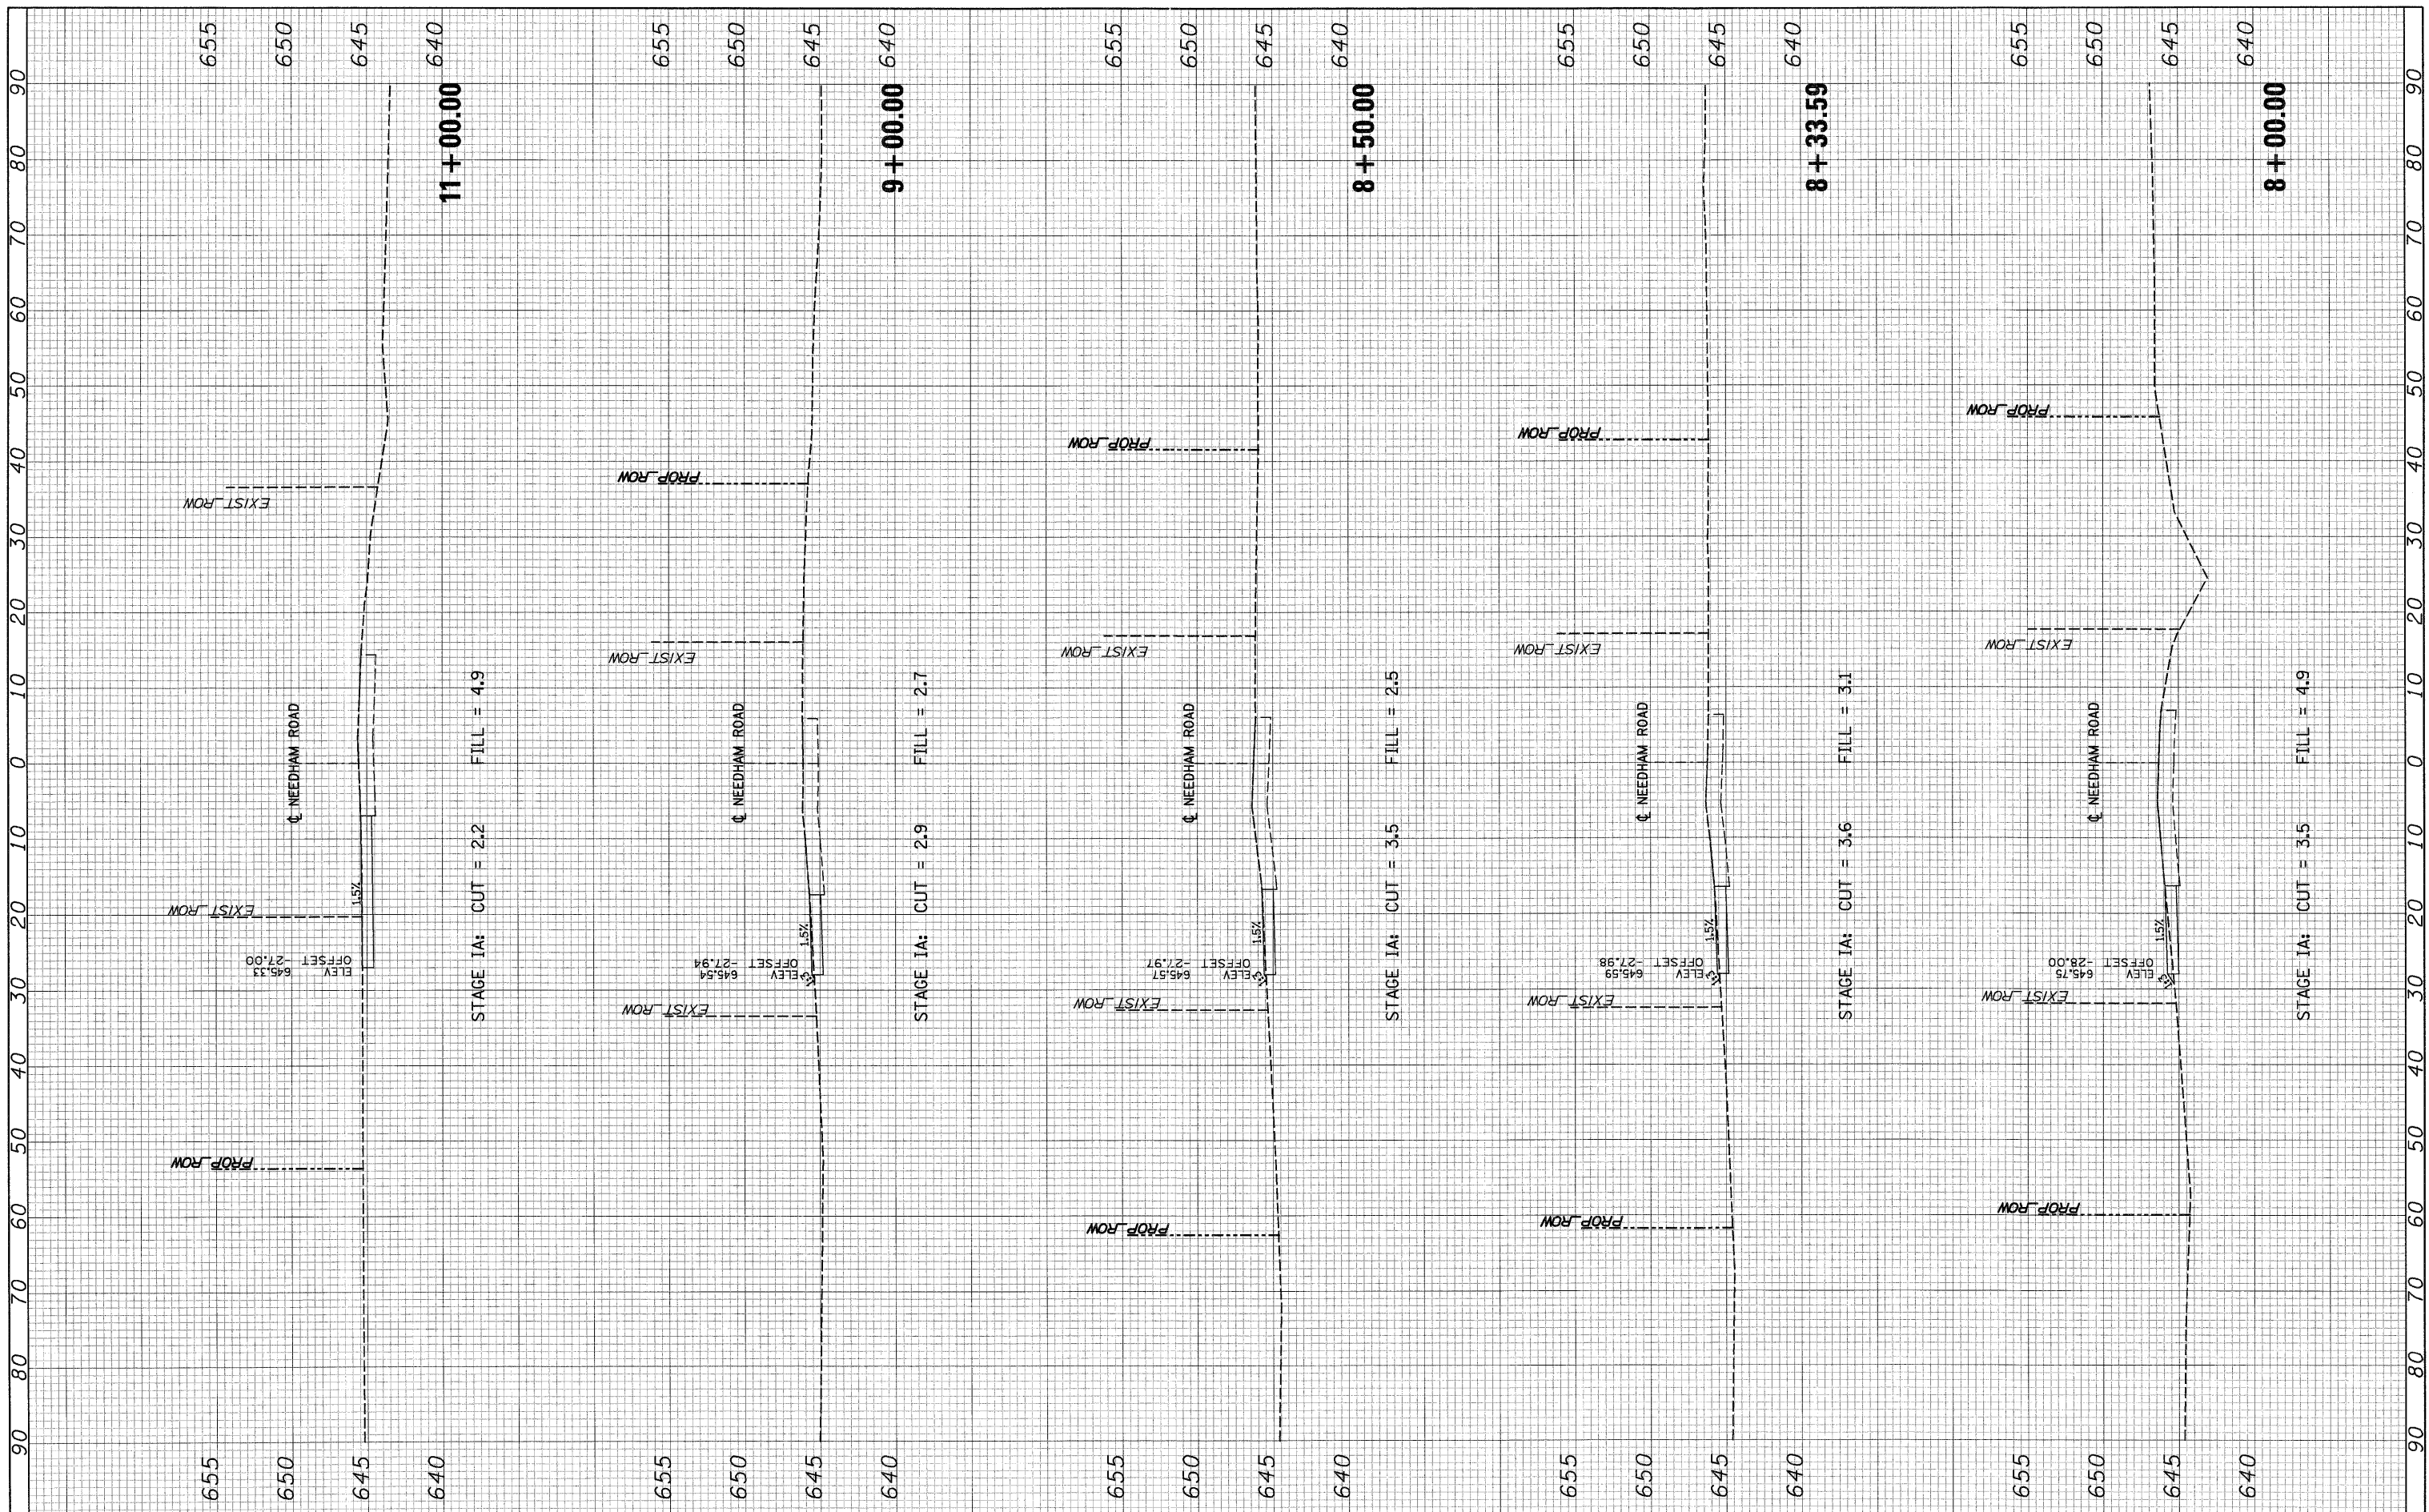

FILE NAME =
 #FILE#

USER NAME - US34X5EC-MDTstageIA-Sheets
 DESIGNED - MMS
 DRAWN - MMS
 CHECKED - KJB
 DATE - 08-18-2011

REVISED -
 REVISED -
 REVISED -
 REVISED -

**STATE OF ILLINOIS
 DEPARTMENT OF TRANSPORTATION**

**SUGGESTED MAINTENANCE OF TRAFFIC
 NEEDHAM ROAD - STAGE IA - CROSS SECTIONS**

SCALE: MOT 63 OF 66 SHEETS STA. 8+00.00 TO STA. 11+00.00

| F.A.P. RTE. | SECTION | COUNTY | TOTAL SHEETS | SHEET NO. |
|---------------------------|-----------------------------|---------|--------------------|-----------|
| 591 | 13R-2;14R-1 & BR-1(1);15R-1 | KENDALL | 429 | 151 |
| FINAL SUBMITTAL | | | CONTRACT NO. 66985 | |
| ILLINOIS FED. AID PROJECT | | | | |