



CROSS SECTION - STAGE IA
(Looking East)

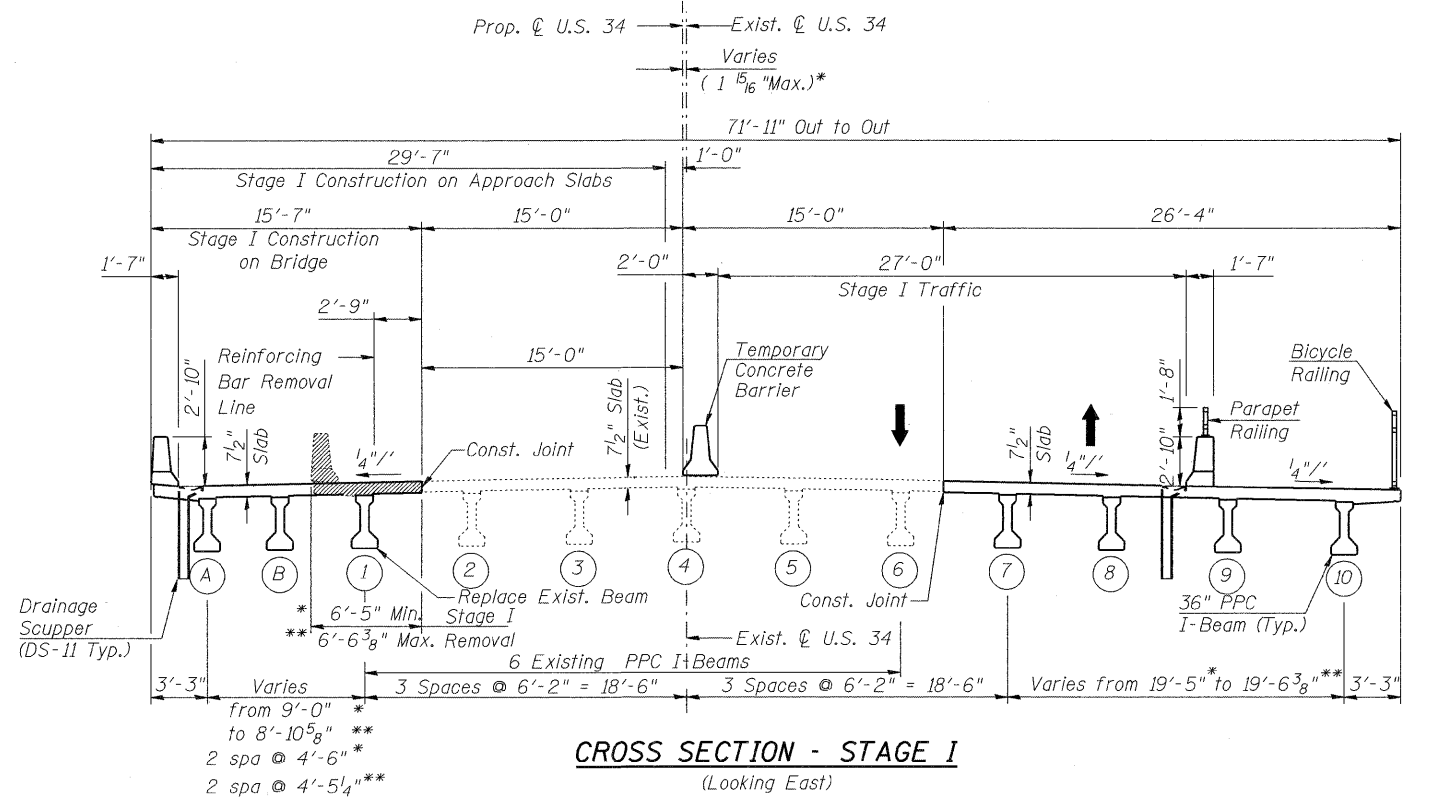


CROSS SECTION - STAGE I
(Looking East)

* Measured at Back of West Abutment perpendicular to Proposed C.L. U.S. 34 .
 ** Measured at Back of East Abutment perpendicular to Proposed C.L. U.S. 34 .

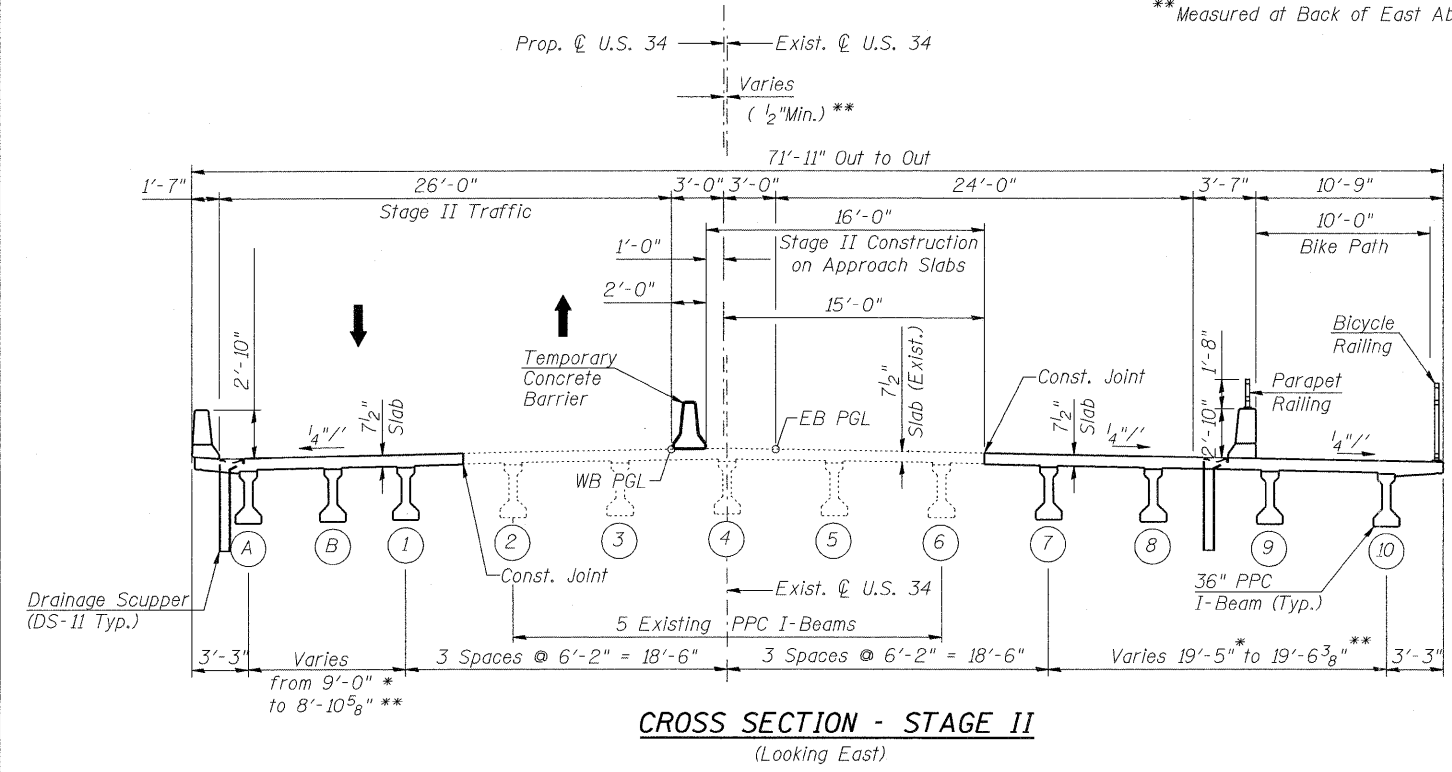

CROSS SECTION - STAGE II
(Looking East)

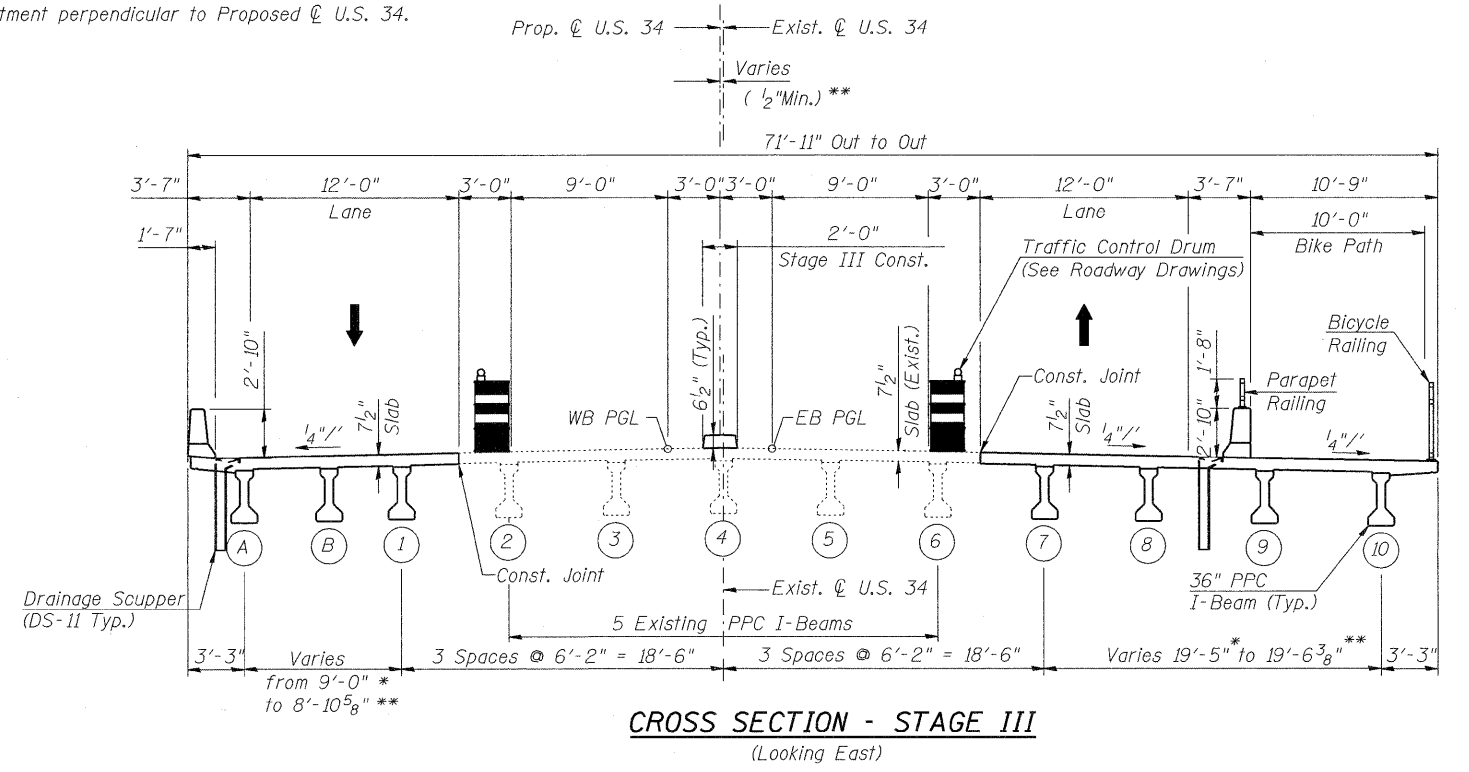

CROSS SECTION - STAGE III
(Looking East)

Stage II construction consists of work on the roadway and approach slabs. See Roadway Plans and Approach Slab Details.

COMPANY NAME: SEC GROUP, INC.
 PROJECT CONTACT: Robert G. Davies
 CLIENT: ILLINOIS DEPARTMENT OF TRANSPORTATION
 FILE NUMBER: 07/10057-51609n
 PLOT DRIVER: pdt.dph
 PEN TABLE: Struct 22,34.tbl

SEC Group, Inc.
 An HR Group Company
 420 N. Front Street
 Moline, IL 61704-2116
 T 815.385.1778 F 815.385.1781
 www.secgroup.com

PB Americas, Inc.
 230 WEST MONROE STREET,
 SUITE 900
 CHICAGO, IL. 60606

USER NAME =	whood	DESIGNED -	MGH	REVISED -	
PLOT SCALE =		CHECKED -	SSM	REVISED -	
PLOT DATE =	10/14/2011	DRAWN -	WJH	REVISED -	
		CHECKED -	RGD	REVISED -	

STATE OF ILLINOIS
DEPARTMENT OF TRANSPORTATION

STAGE CONSTRUCTION DETAILS
STRUCTURE NO. 047-0051
 SHEET NO. S-3 OF S-43 SHEETS

F.A.P. RTE.	SECTION	COUNTY	TOTAL SHEETS	SHEET NO.
591	14BR-1	KENDALL	429	253
CONTRACT NO. 66985			ILLINOIS FED. AID PROJECT	