



TYPICAL SPACING DETAIL FOR CROSSWALKS AND STOP BARS


780-3

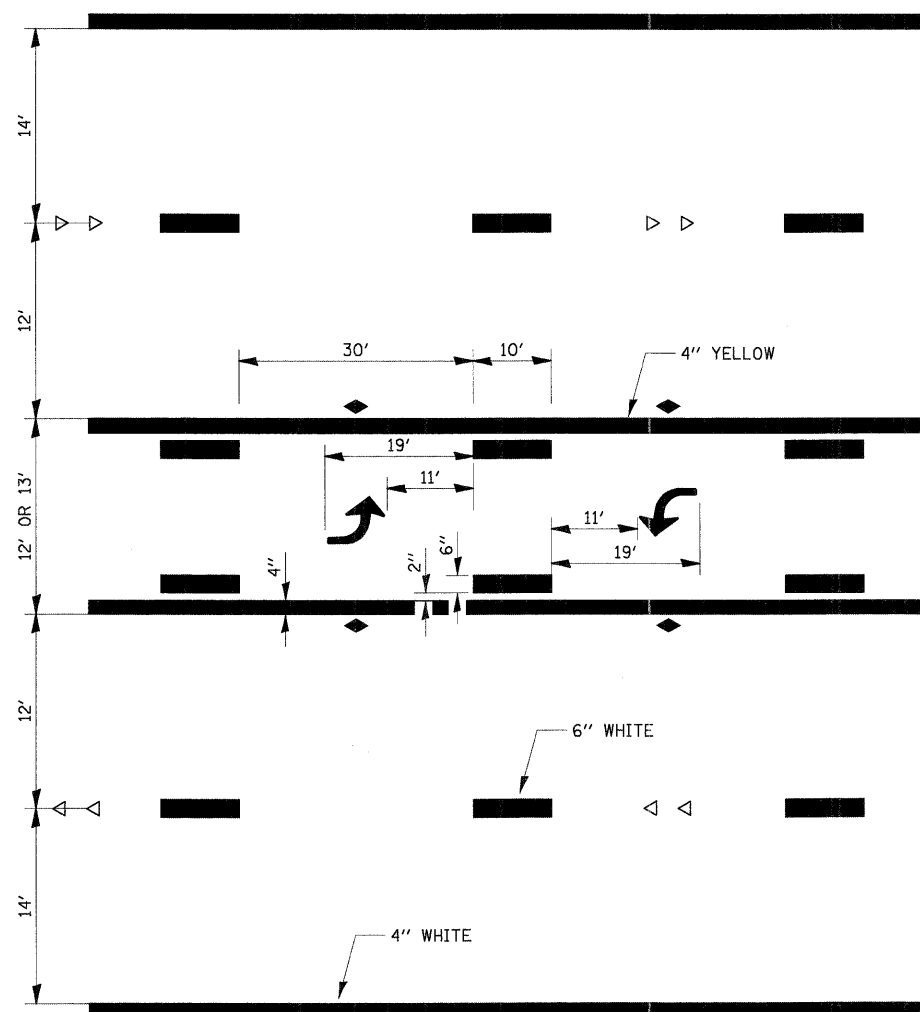


TYPICAL APPLICATION @ TWO WAY LEFT TURN LANE (TWLTL)
780-2

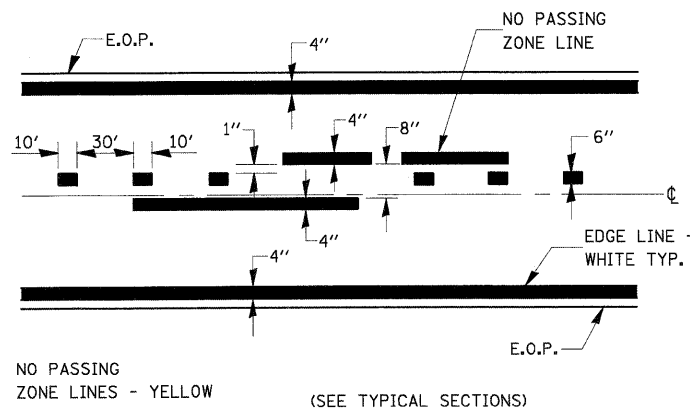


PAVEMENT MARKING 780-8

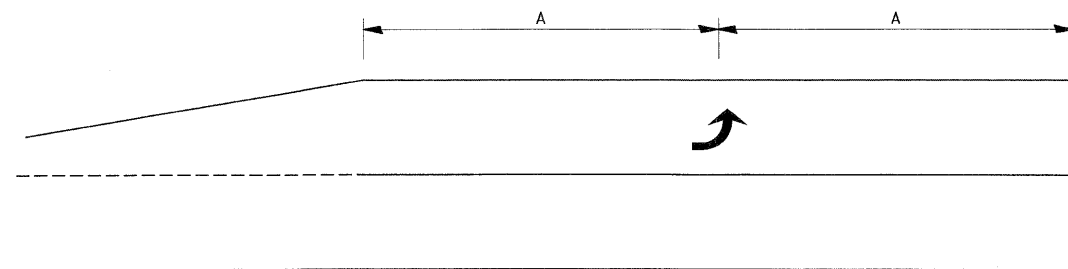

99' AND UNDER

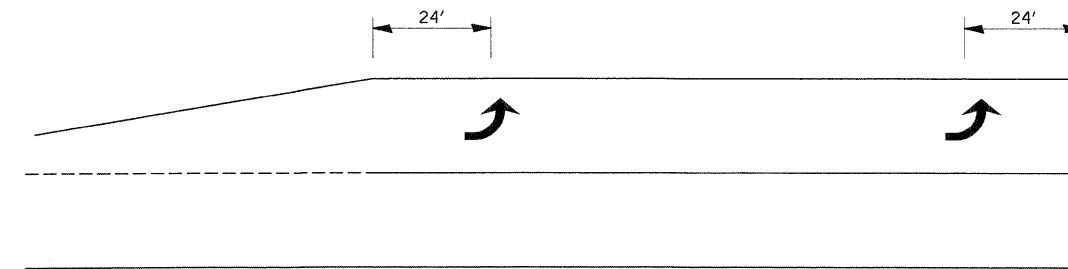

100' TO 149'

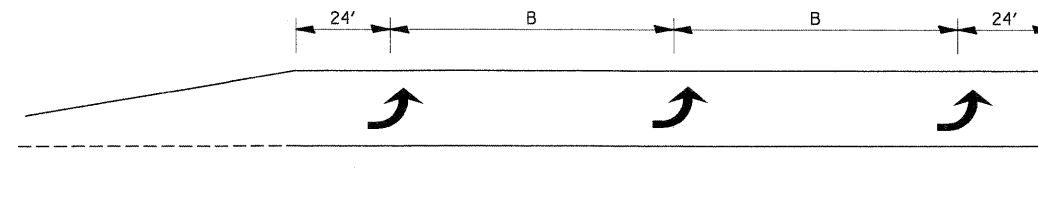

150' AND LONGER

TYPICAL PLACEMENT OF ARROWS IN TURN LANES

780-10

URBAN PAVEMENT MARKING

PB Americas, Inc. 230 WEST MONROE STREET, SUITE 900 CHICAGO, IL 60606 (312)782-9150	FILE NAME = 0366985-shr-detail.dgn	DESIGNED - MMS	REVISED -	STATE OF ILLINOIS DEPARTMENT OF TRANSPORTATION	IDOT DISTRICT 3 DETAILS			F.A.P. RTE.	SECTION	COUNTY	TOTAL SHEETS	SHEET NO.
	PLOT SCALE =	DRAWN - MMS	REVISED -		SCALE: N.T.S.	DETAIL 4 OF 15	STA.	TO STA.	591	13R-2;14R-1 & BR-1(1);15R-1	KENDALL	429
	PLOT DATE = 19-AUG-2011 09:26	CHECKED - KJB	REVISED -					FINAL SUBMITTAL		CONTRACT NO. 66985		
		DATE - 08-18-2011	REVISED -					ILLINOIS FED. AID PROJECT				