


FINAL SURVEY	BY	DATE
PLOTTED		
NOTE BOOK		
AREAS CHECKED		
NO.		

ORIGINAL SURVEY	BY	DATE
PLOTTED		
NOTE BOOK		
AREAS CHECKED		
NO.		

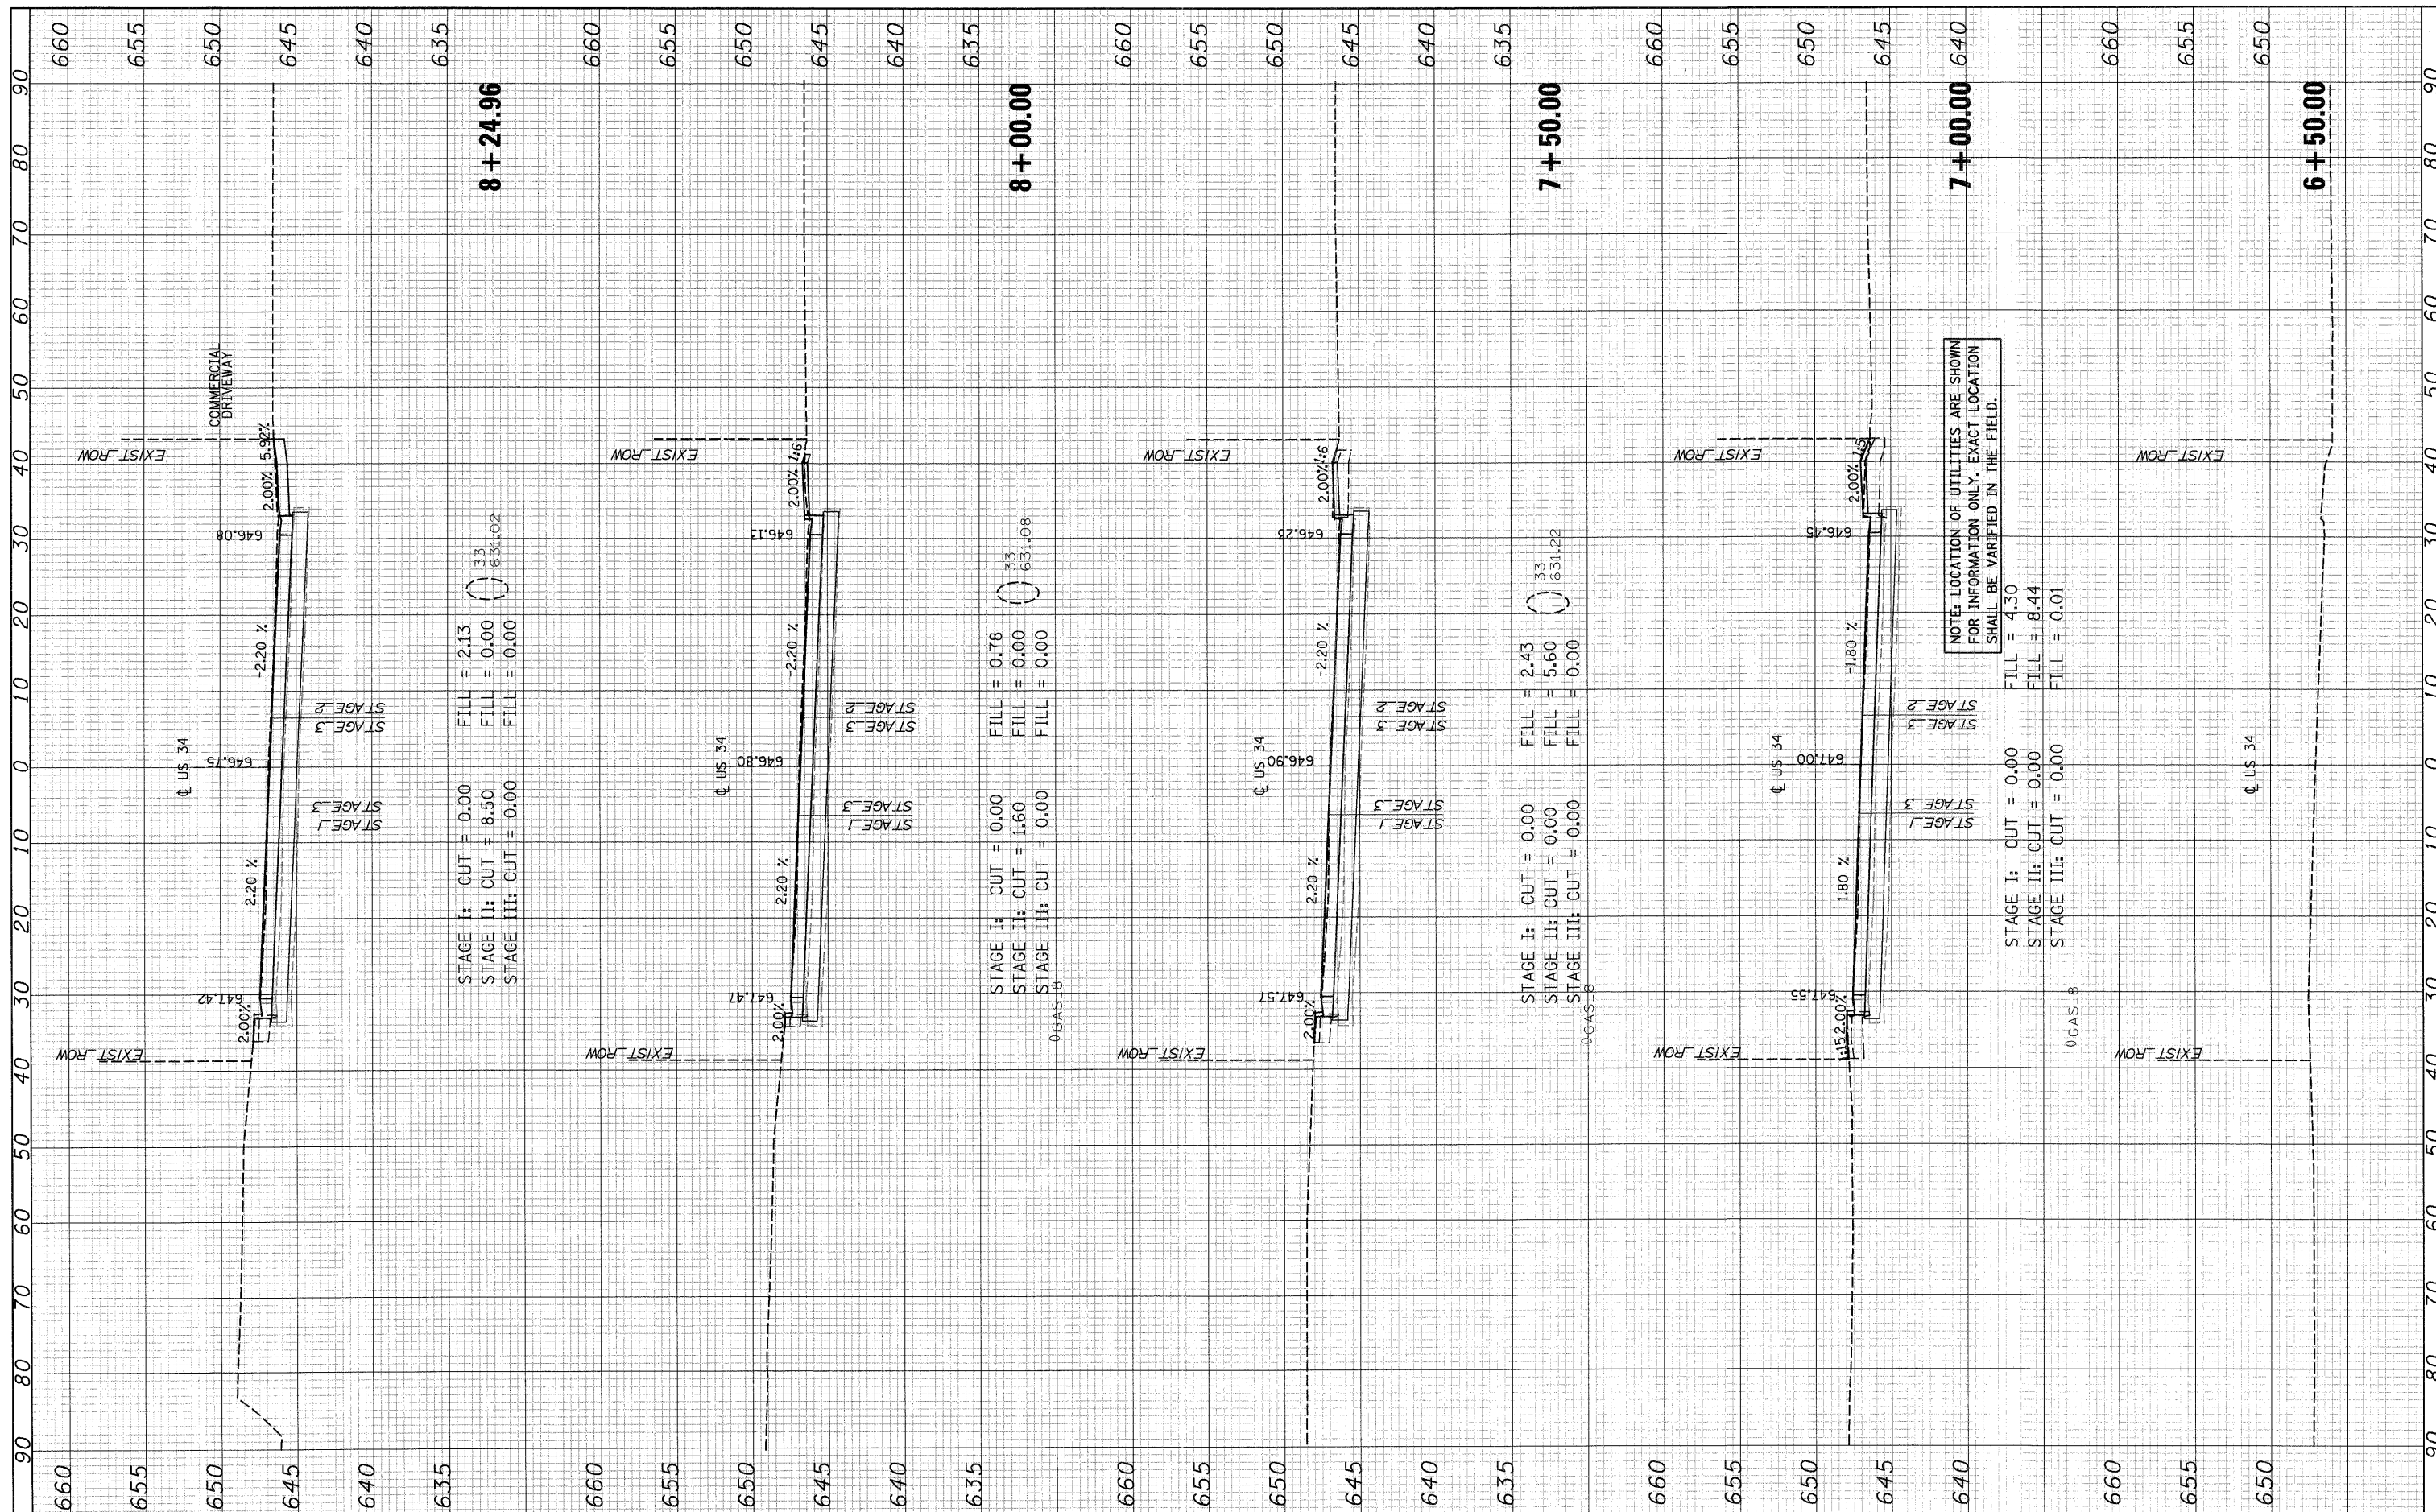

**8 + 24.96**

**8 + 00.00**

**7 + 50.00**

**7 + 00.00**

**6 + 50.00**

STAGE I: CUT = 0.00  
 STAGE II: CUT = 8.50  
 STAGE III: CUT = 0.00

FILL = 2.13  
 FILL = 0.00  
 FILL = 0.00

STAGE I: CUT = 0.00  
 STAGE II: CUT = 1.60  
 STAGE III: CUT = 0.00

FILL = 0.78  
 FILL = 0.00  
 FILL = 0.00

STAGE I: CUT = 0.00  
 STAGE II: CUT = 0.00  
 STAGE III: CUT = 0.00

FILL = 2.43  
 FILL = 5.60  
 FILL = 0.00

STAGE I: CUT = 0.00  
 STAGE II: CUT = 0.00  
 STAGE III: CUT = 0.00

FILL = 4.30  
 FILL = 8.44  
 FILL = 0.01

NOTE: LOCATION OF UTILITIES ARE SHOWN FOR INFORMATION ONLY. EXACT LOCATION SHALL BE VERIFIED IN THE FIELD.

FILE NAME = T:\16829-PrairiePkwy-Ph2\Civil\Plans\Xshhs\0366\B5-US34\sheet-FINAL-plotting.dgn

USER NAME =  
 PLOT SCALE =  
 PLOT DATE = 19-AUG-2011 08:50

DESIGNED - MMS  
 DRAWN - MMS  
 CHECKED - KJB  
 DATE - 08-18-2011

REVISED -  
 REVISED -  
 REVISED -  
 REVISED -

**STATE OF ILLINOIS  
 DEPARTMENT OF TRANSPORTATION**

**US ROUTE 34 CROSS SECTIONS**

SCALE: SHEET NO. 1 OF 86 SHEETS STA. 6+50.00 TO STA. 8+24.96

F.A.P. RTE.	SECTION	COUNTY	TOTAL SHEETS	SHEET NO.
591	13R-2;14R-1 & BR-1(1);15R-1	KENDALL	429	344
CONTRACT NO. 66985			ILLINOIS FED. AID PROJECT	