


FINAL SURVEY	BY	DATE
PLOTTED		
NOTE BOOK		
AREAS CHECKED		
NO.		

ORIGINAL SURVEY	BY	DATE
PLOTTED		
NOTE BOOK		
AREAS CHECKED		
NO.		

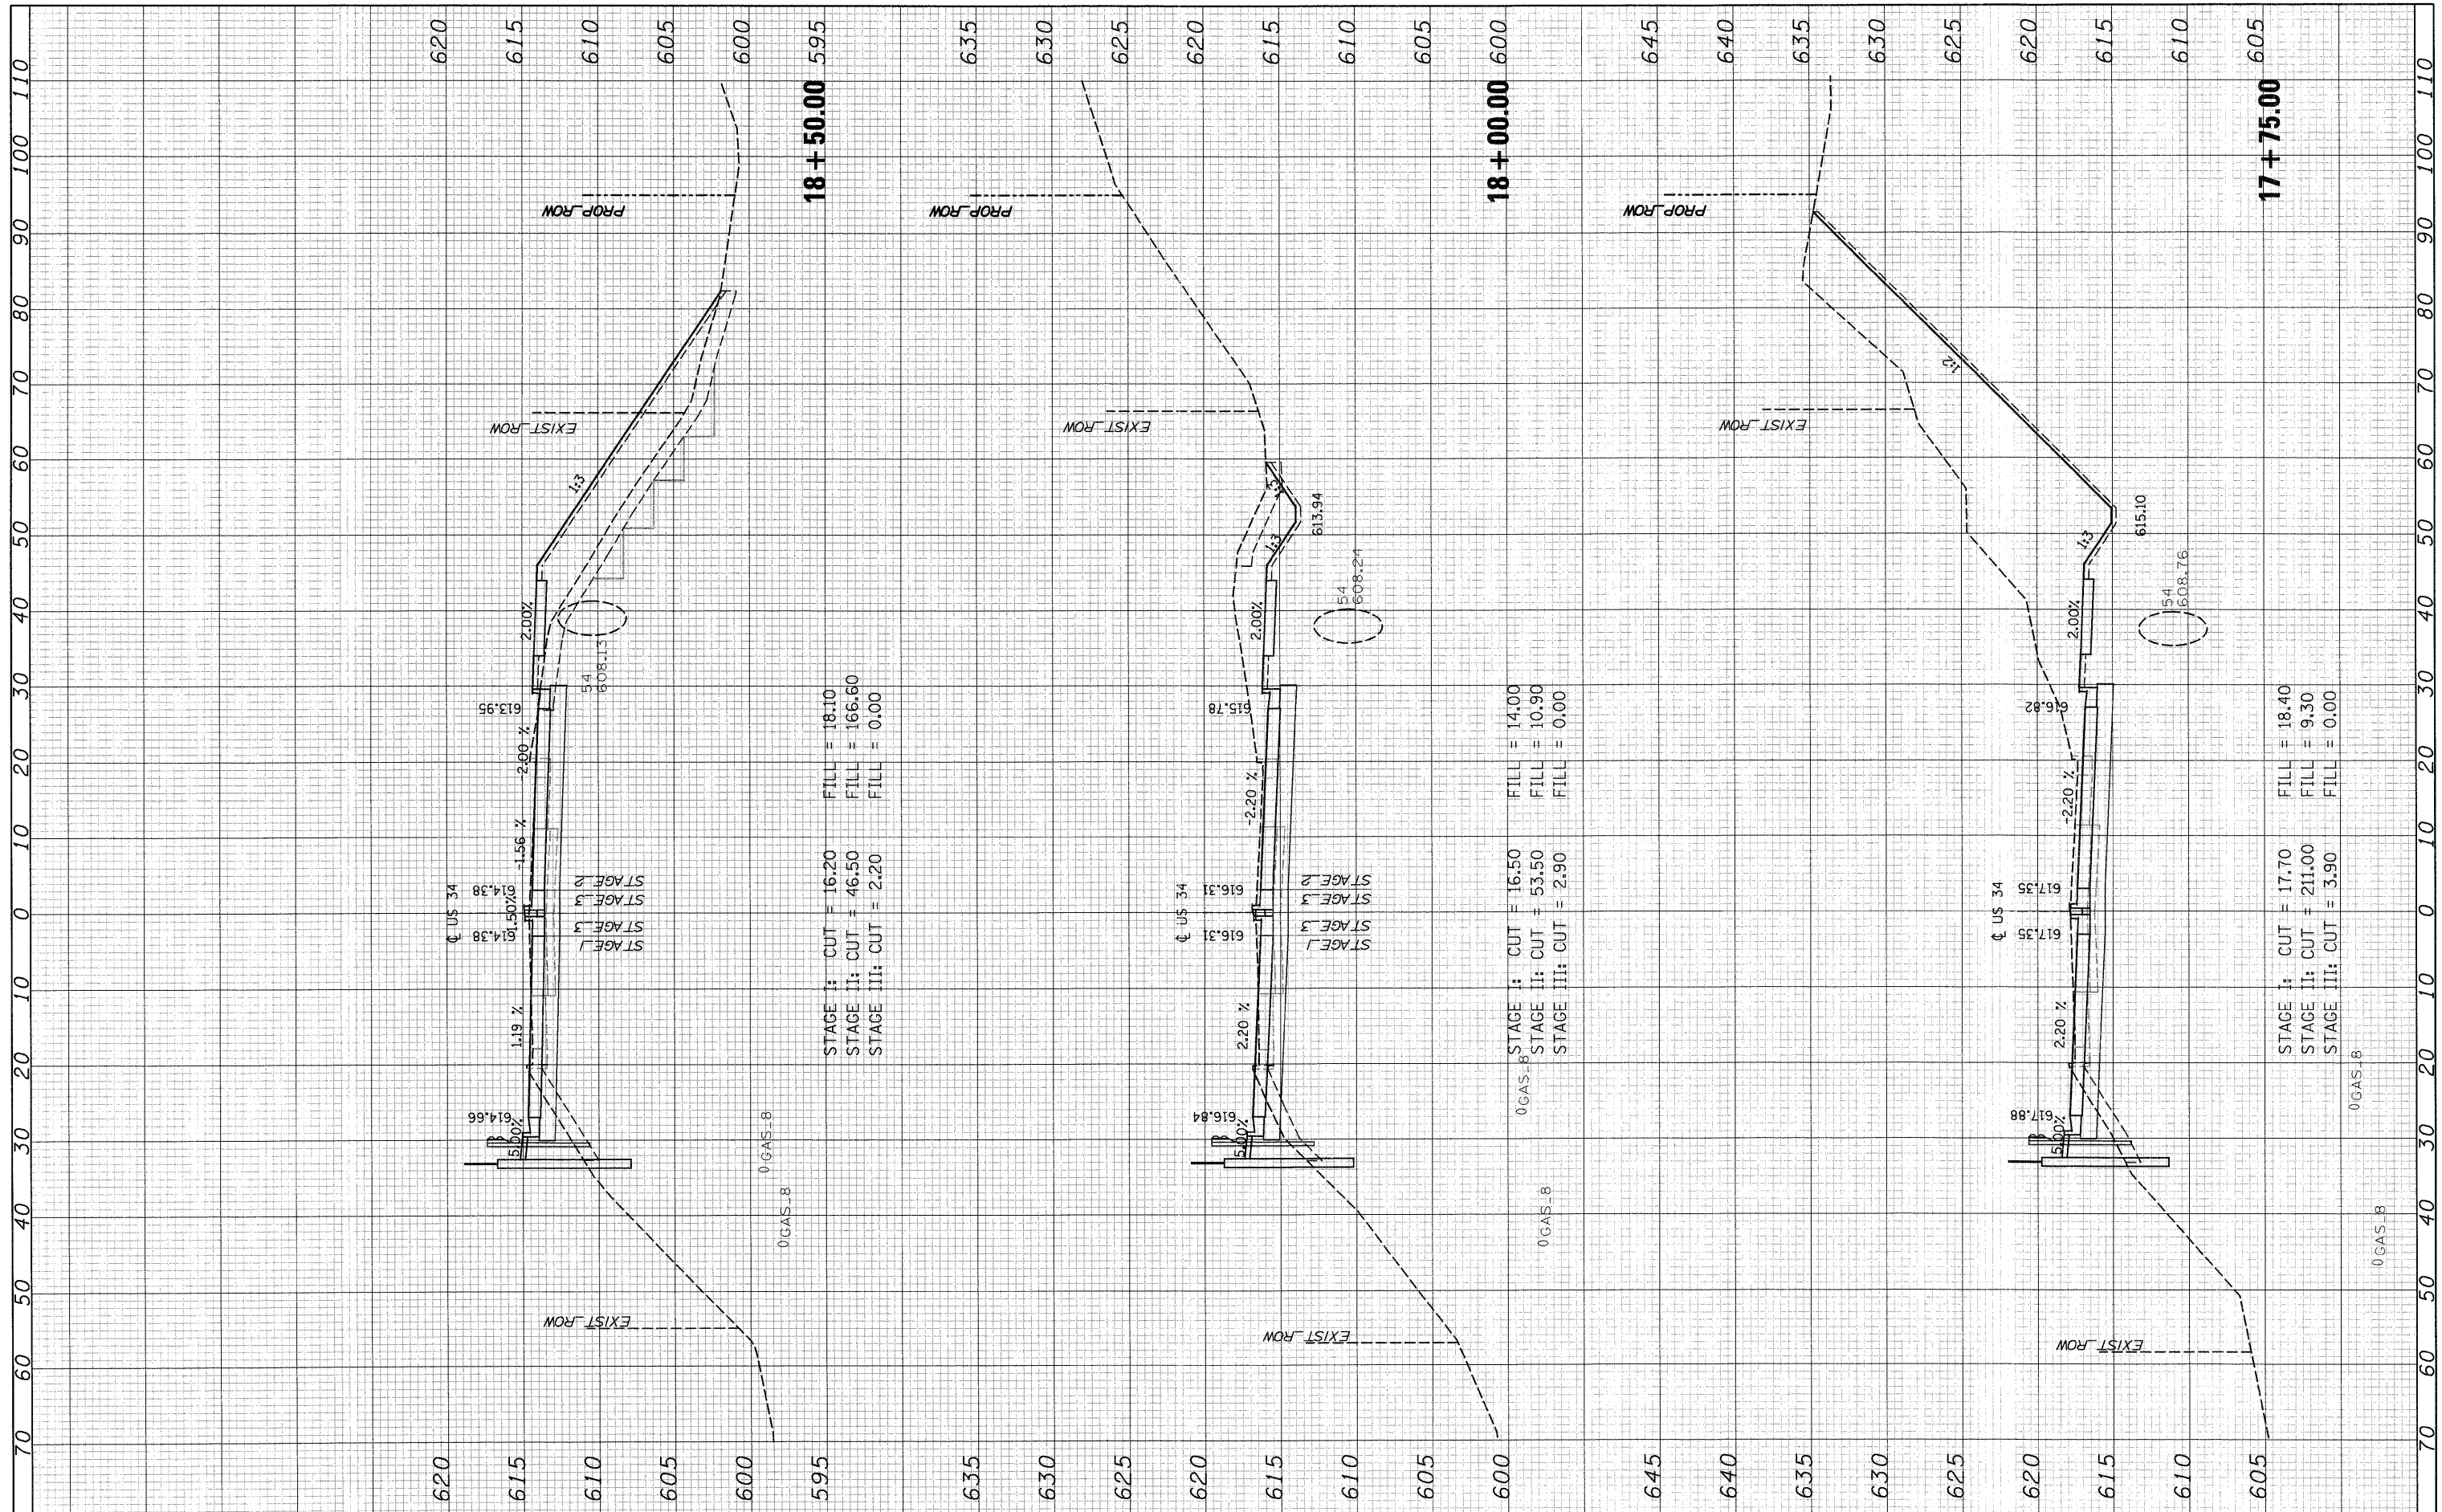

STAGE I: CUT = 16.20 FILL = 18.10
 STAGE II: CUT = 46.50 FILL = 166.60
 STAGE III: CUT = 2.20 FILL = 0.00

STAGE I: CUT = 16.50 FILL = 14.00
 STAGE II: CUT = 53.50 FILL = 10.90
 STAGE III: CUT = 2.90 FILL = 0.00

STAGE I: CUT = 17.70 FILL = 18.40
 STAGE II: CUT = 211.00 FILL = 9.30
 STAGE III: CUT = 3.90 FILL = 0.00

FILE NAME =
 T:\16829-PrariePkwy-Ph2\Civi1\Plans\Xhsts\0366985-US34xsheet-FINAL-plotting.dgn

USER NAME =
 DESIGNED - MMS
 DRAWN - MMS
 CHECKED - KJB
 DATE - 08-18-2011

REVISED -
 REVISED -
 REVISED -
 REVISED -

STATE OF ILLINOIS
DEPARTMENT OF TRANSPORTATION

US ROUTE 34 CROSS SECTIONS
 SCALE: SHEET NO. 11 OF 86 SHEETS STA. 17+75.00 TO STA. 18+50.00

F.A.P. RTE.	SECTION	COUNTY	TOTAL SHEETS	SHEET NO.
591	13R-2;14R-1 & BR-1(1);15R-1	KENDALL	429	354
CONTRACT NO. 66985			ILLINOIS FED. AID PROJECT	