


DATE	
BY	
FINAL SURVEY	
PLOTTED	
NOTE BOOK	
AREAS CHECKED	
NO.	

DATE	
BY	
ORIGINAL SURVEY	
PLOTTED	
NOTE BOOK	
AREAS CHECKED	
NO.	

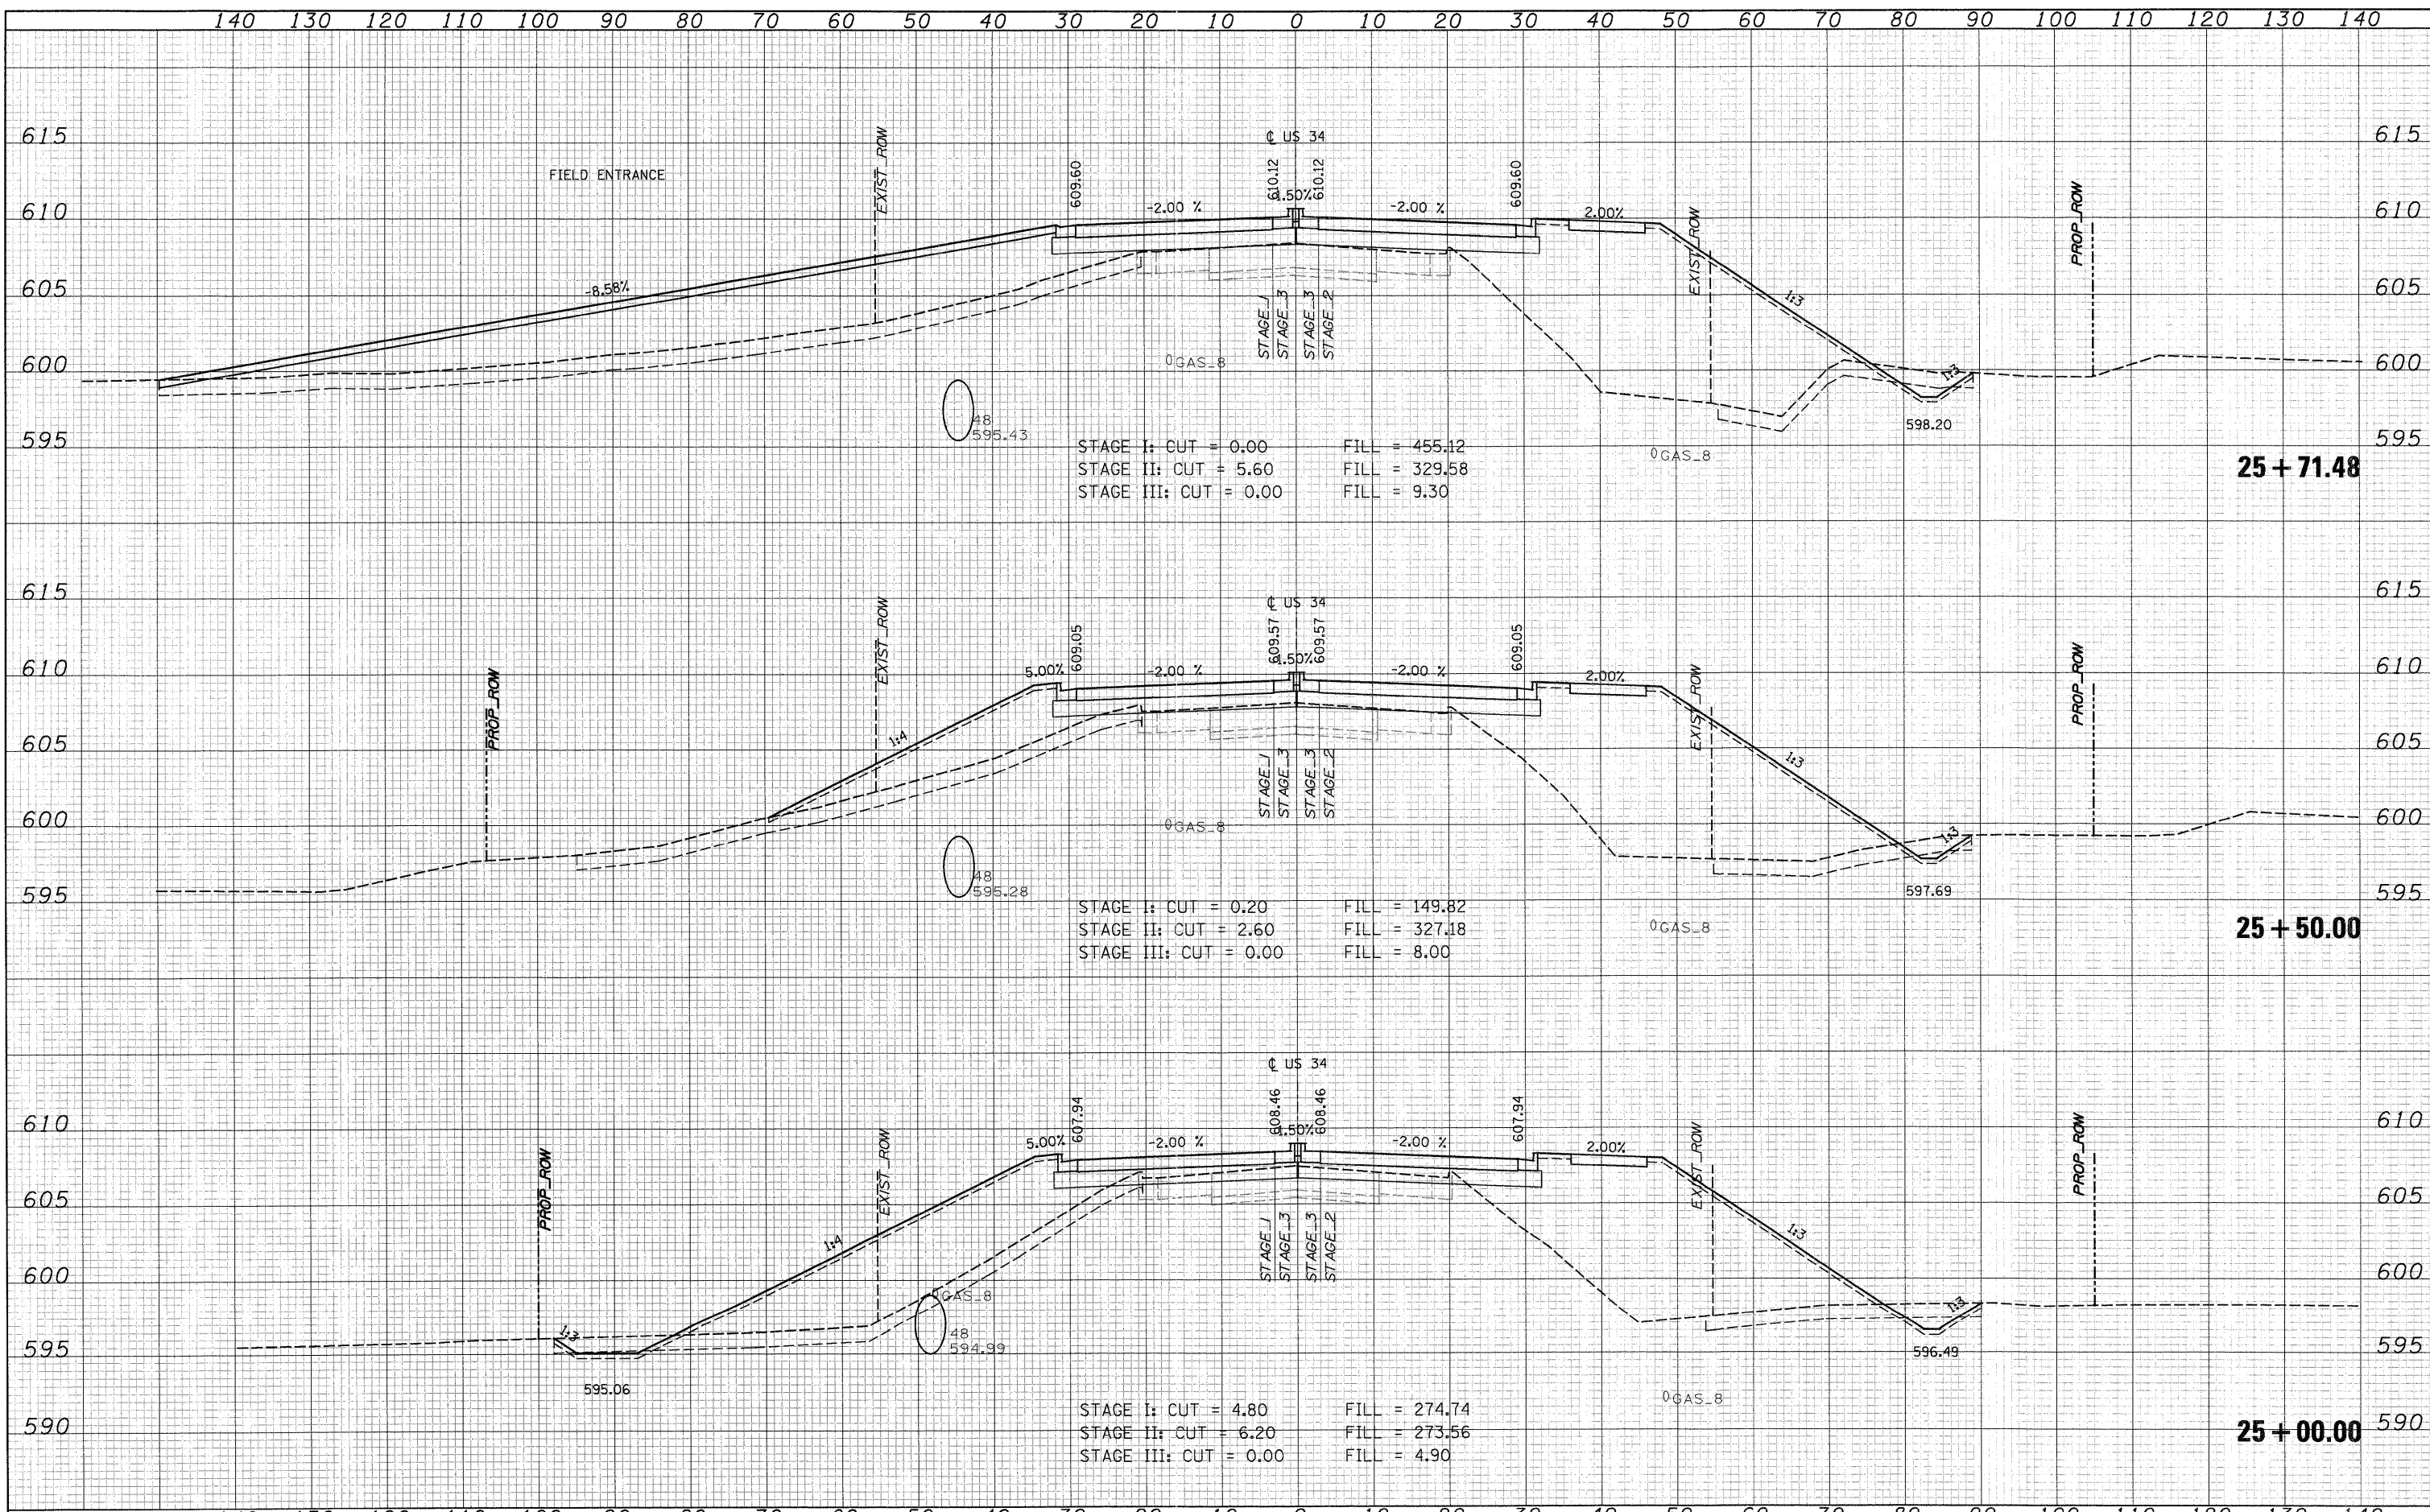

FILE NAME =	USER NAME =	DESIGNED - MMS	REVISED -	STATE OF ILLINOIS DEPARTMENT OF TRANSPORTATION		U.S. ROUTE 34 CROSS SECTIONS		F.A.P. RTE.	SECTION	COUNTY	TOTAL SHEETS	SHEET NO.
Tr:\6829-PrariePkwy-Ph2\Civ11\Plans\Xshs\36685-US34xsheet-FINAL-plotting.dgn		DRAWN - MMS	REVISED -			SCALE:	SHEET NO. 86 OF 16 SHEETS	STA. 25+00.00 TO STA. 25+71.48	591	13R-2;14R-1&BR-1(1);15R-1	KENDALL	429
PLOT SCALE =	CHECKED - KJB	DATE 08-18-2011	REVISED -					CONTRACT NO. 66985				
PLOT DATE = 19-AUG-2011 08:51			REVISED -					ILLINOIS FED. AID PROJECT				