


BY _____ DATE _____
 SURVEYED _____ PLOTTED _____
 NOTE BOOK _____ TEMPLATE _____
 NO. _____ AREAS CHECKED _____

BY _____ DATE _____
 SURVEYED _____ PLOTTED _____
 NOTE BOOK _____ TEMPLATE _____
 NO. _____ AREAS CHECKED _____

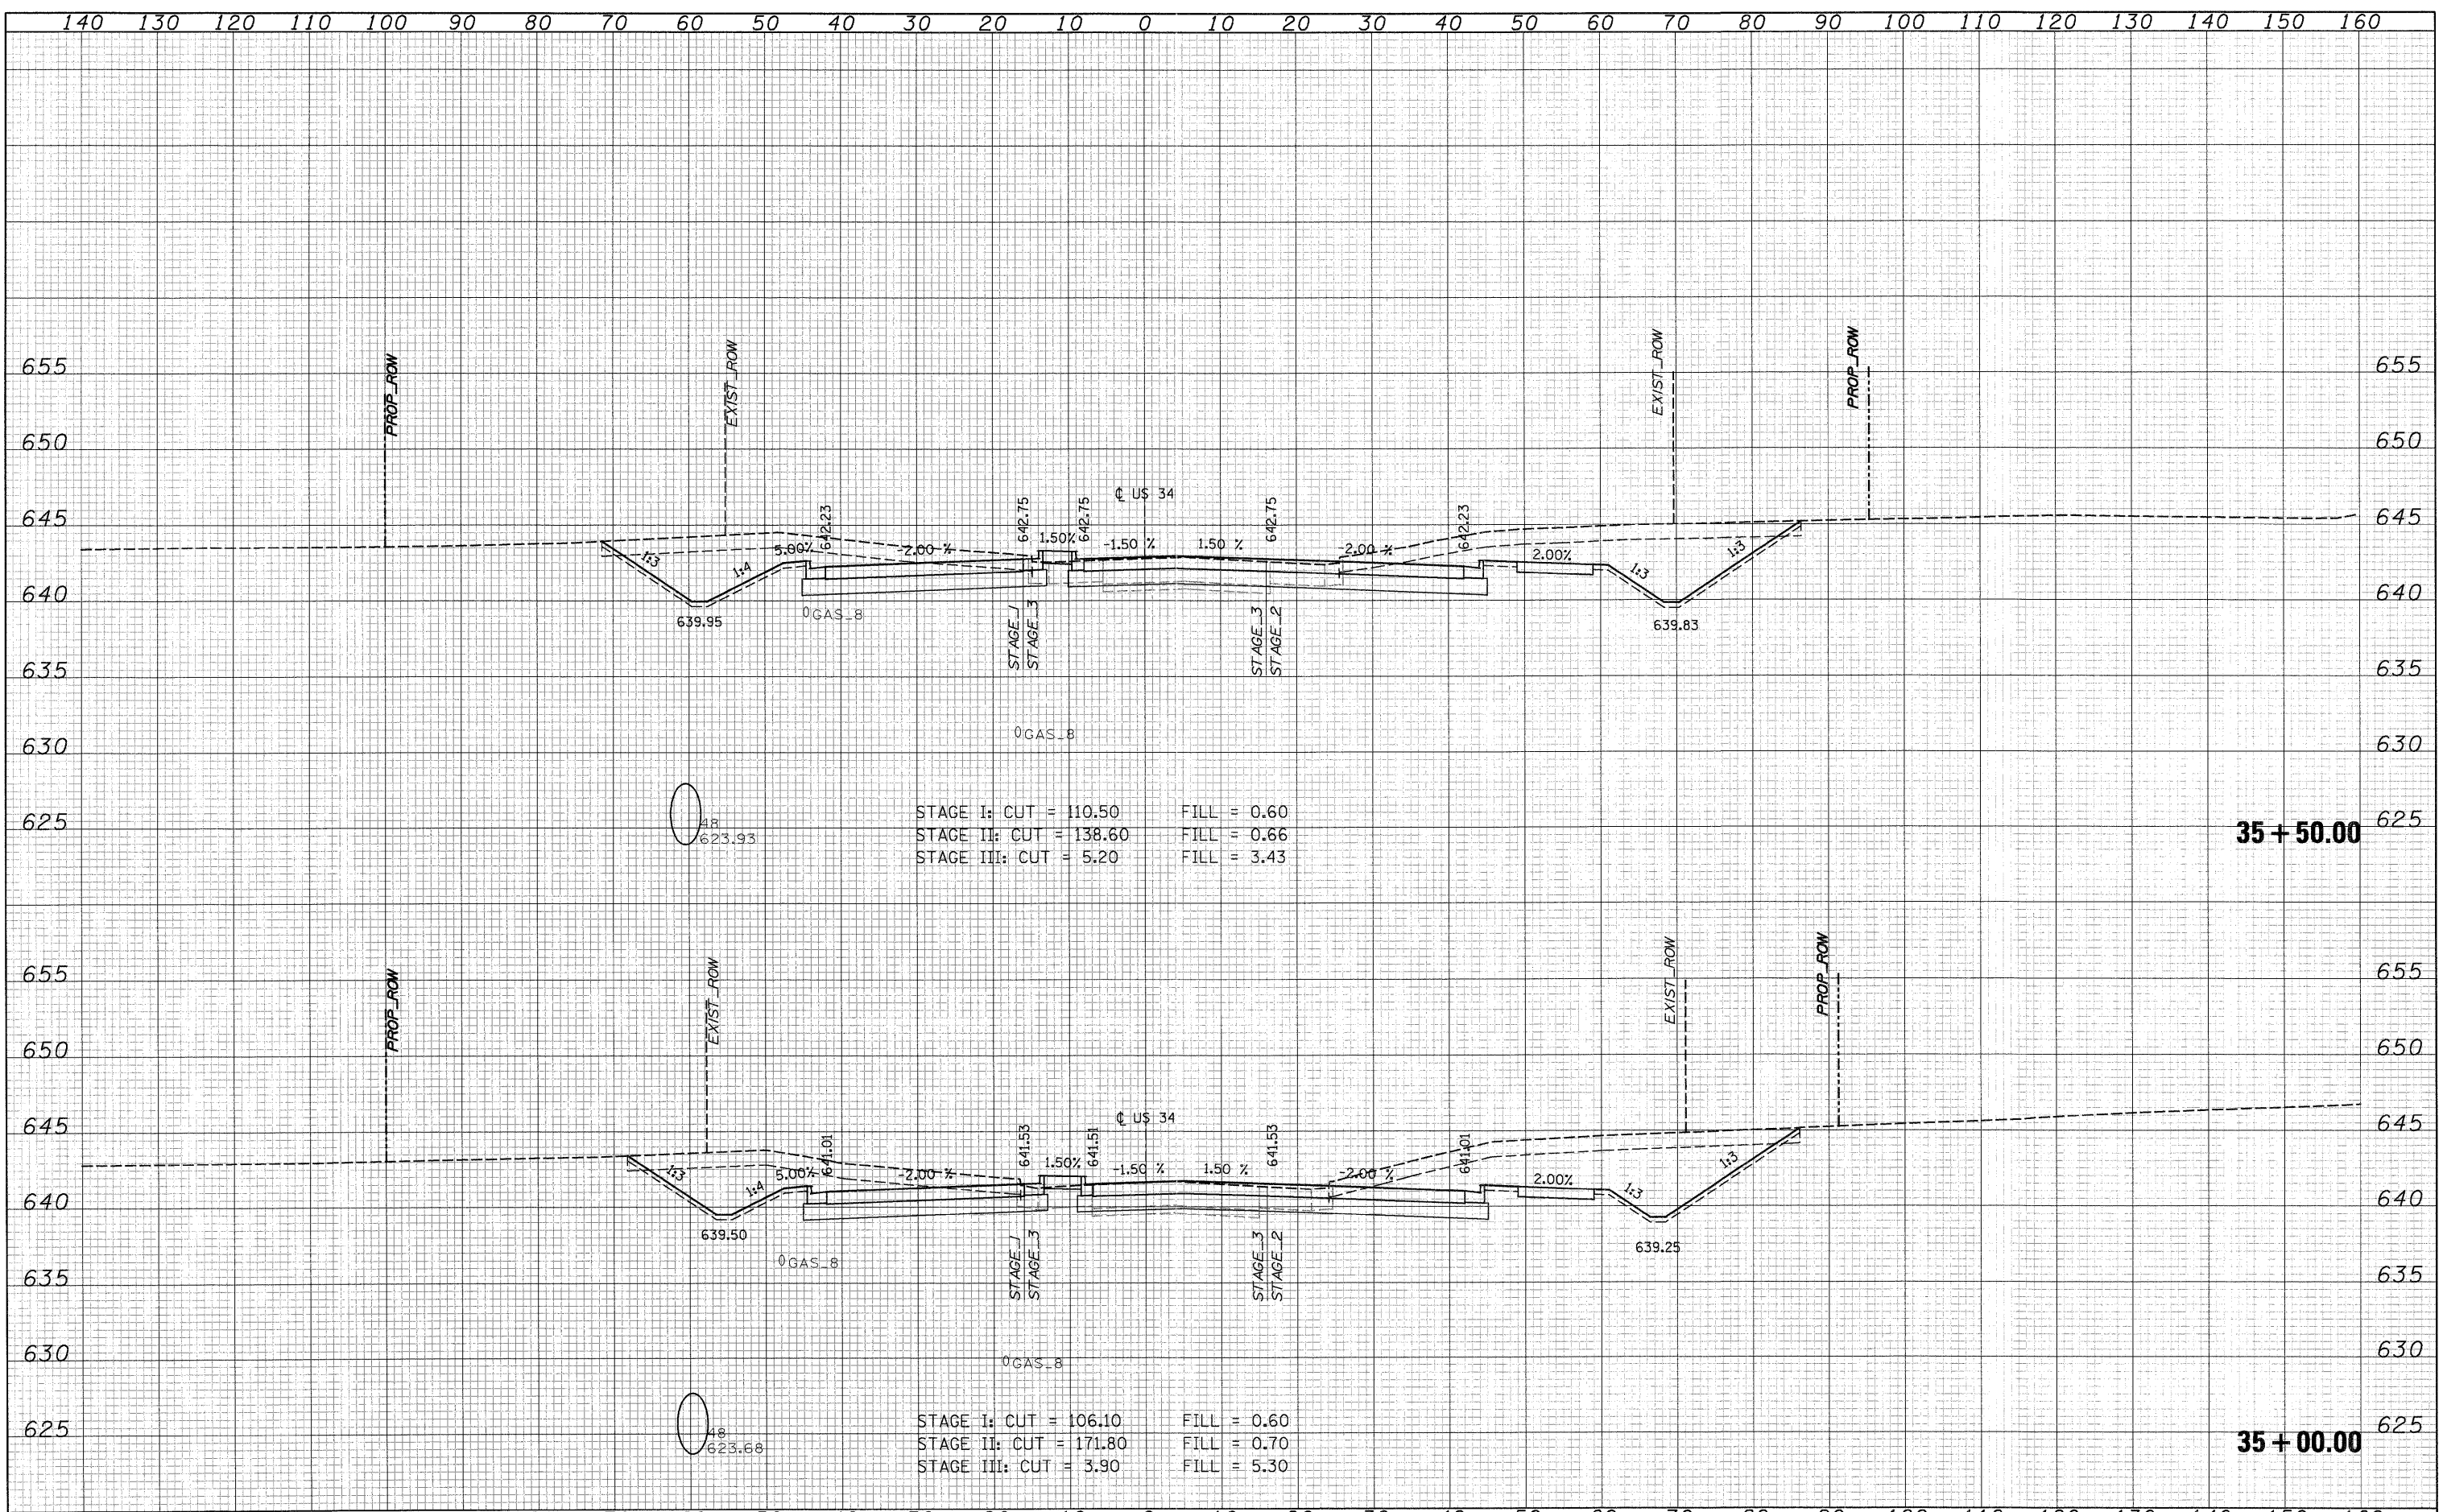

FILE NAME =	USER NAME =	DESIGNED - MMS	REVISED -	STATE OF ILLINOIS DEPARTMENT OF TRANSPORTATION	U.S. ROUTE 34 CROSS SECTIONS			F.A.P. RTE.	SECTION	COUNTY	TOTAL SHEETS	SHEET NO.
T:\16829-PrariePkwy-Ph2\Civil\Plans\Xshhs\036695-US34xshhs-FINAL-plotting.dgn		DRAWN - MMS	REVISED -		SCALE:	SHEET NO. 86 OF 28 SHEETS	STA. 35+00.00 TO STA. 35+50.00	591	13R-2;14R-1&BR-1(1);15R-1	KENDALL	429	371
PLOT SCALE =	CHECKED - KJB	REVISED -	REVISED -		CONTRACT NO. 66985							
PLOT DATE = 19-AUG-2011 08:51	DATE 08-18-2011	REVISED -	REVISED -		ILLINOIS FED. AID PROJECT							