


FINAL SURVEY	SURVEYED	BY	DATE
NO.	NO.		
NOTE BOOK	PLOTTED		
	TEMPLATE		
	AREAS CHECKED		

ORIGINAL SURVEY	SURVEYED	BY	DATE
NO.	NO.		
NOTE BOOK	PLOTTED		
	TEMPLATE		
	AREAS CHECKED		

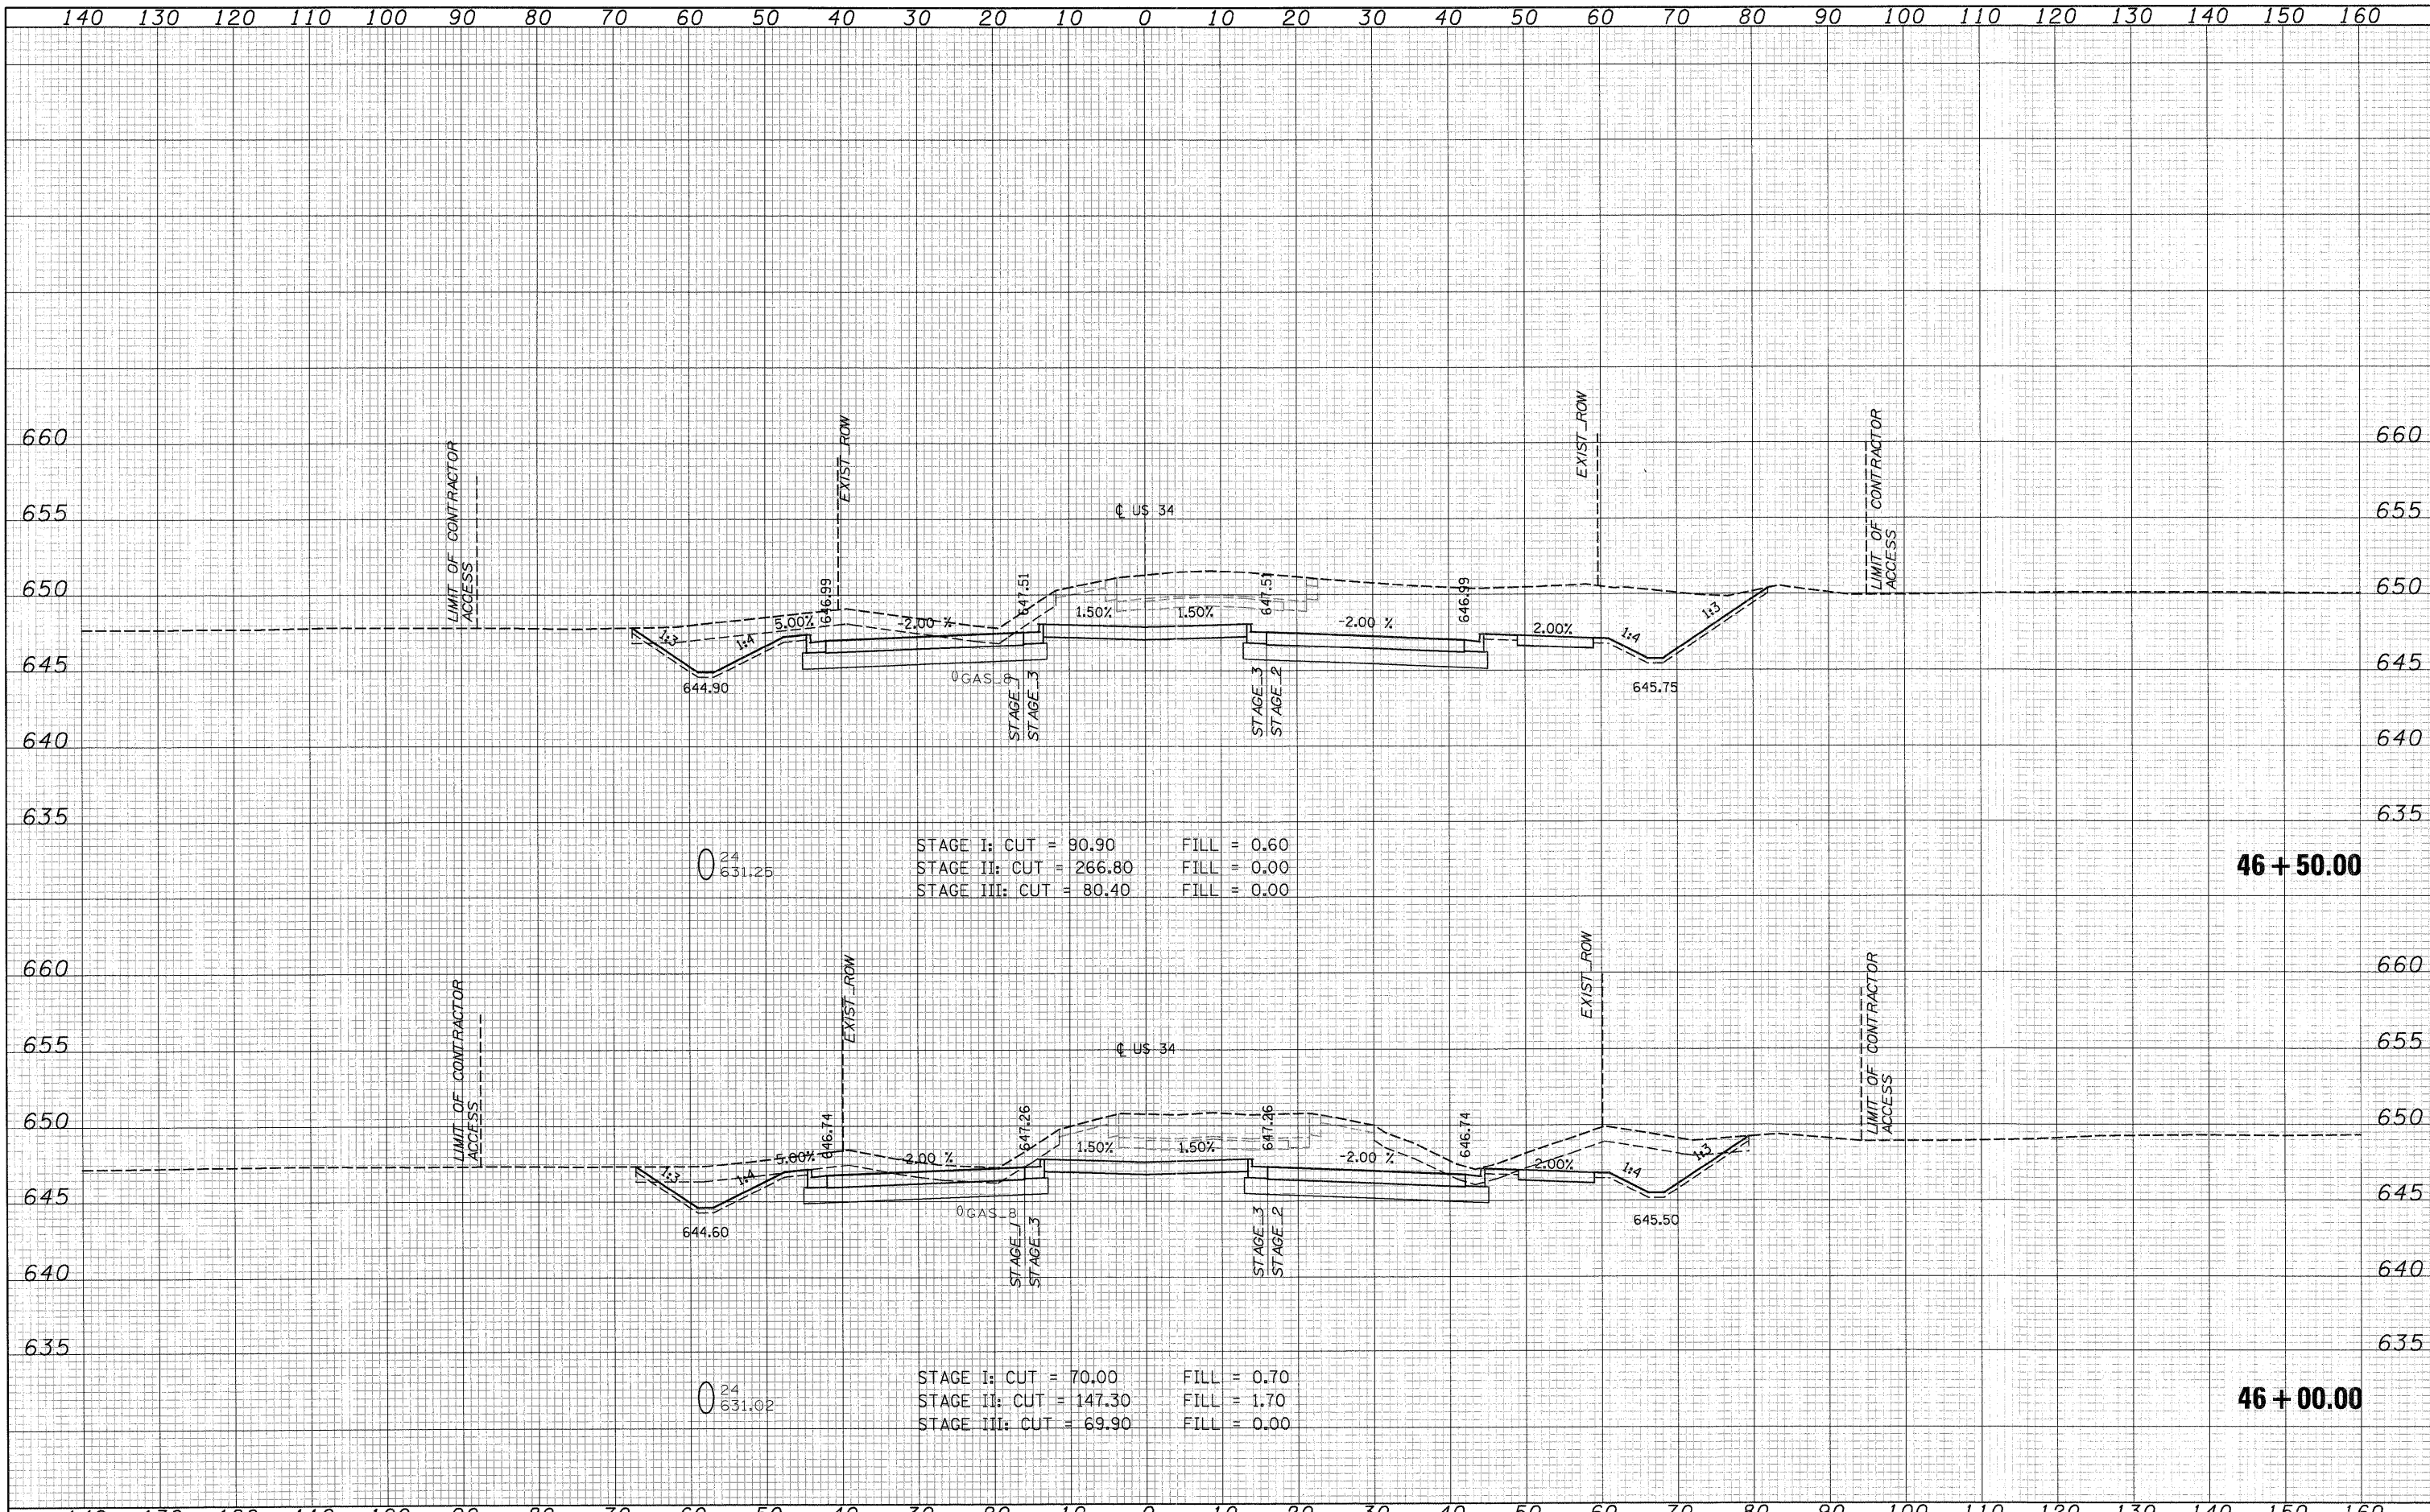

FILE NAME =	USER NAME =	DESIGNED - MMS	REVISED -	STATE OF ILLINOIS DEPARTMENT OF TRANSPORTATION	U.S. ROUTE 34 CROSS SECTIONS			F.A.P. RTE.	SECTION	COUNTY	TOTAL SHEETS	SHEET NO.
T:\16829-PrariePkwy-Ph2\Civil\Plans\Xshfts\03669B5-US34xsheet-FINAL-plotting.dgn		DRAWN - MMS	REVISED -		SCALE:	SHEET NO. 86 OF 39 SHEETS	STA. 46+00.00 TO STA. 46+50.00	591	13R-2;14R-1&BR-1(1);15R-1	KENDALL	429	382
PLOT SCALE =		CHECKED - KJB	REVISED -					CONTRACT NO. 66985				
PLOT DATE = 19-AUG-2011 08:52		DATE 08-18-2011	REVISED -		ILLINOIS FED. AID PROJECT							