


BY _____ DATE _____
 SURVEYED _____
 PLOTTED _____
 NOTE BOOK _____
 TEMPLATE _____
 AREAS CHECKED _____
 NO. _____

BY _____ DATE _____
 SURVEYED _____
 PLOTTED _____
 NOTE BOOK _____
 TEMPLATE _____
 AREAS CHECKED _____
 NO. _____

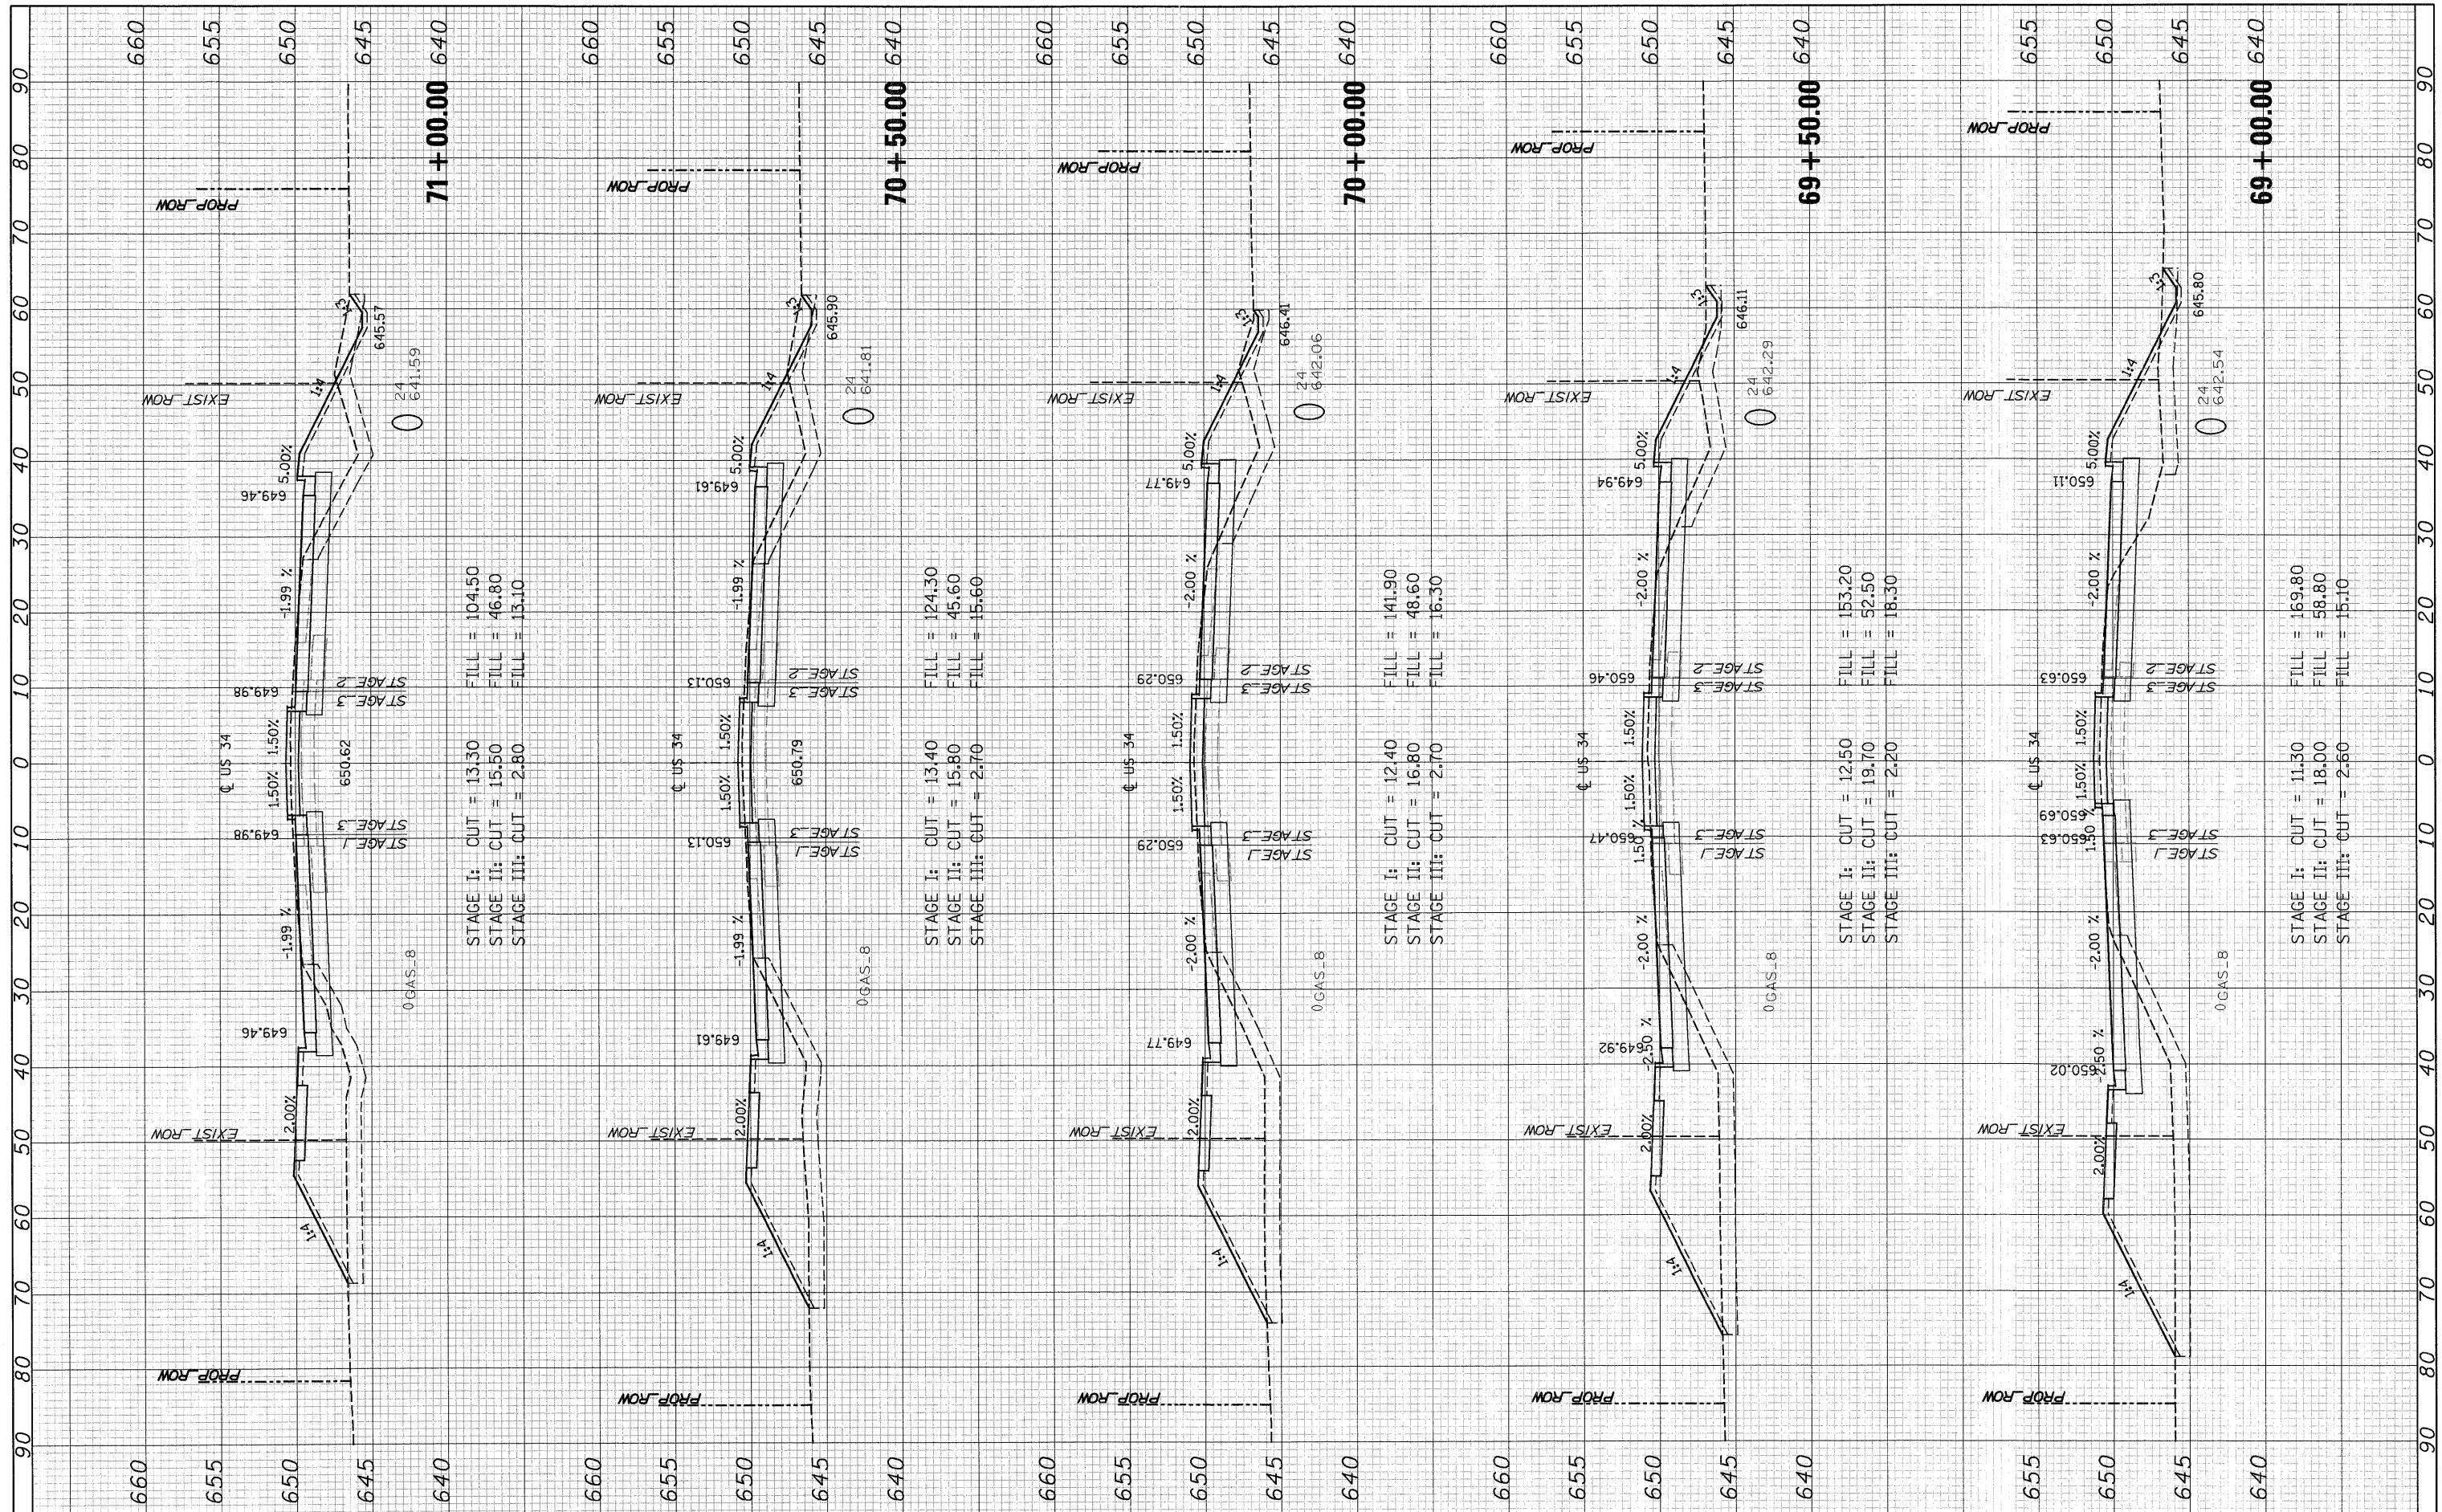

STAGE I: CUT = 13.30 FILL = 104.50
 STAGE II: CUT = 15.50 FILL = 46.80
 STAGE III: CUT = 2.80 FILL = 13.10

STAGE I: CUT = 13.40 FILL = 124.30
 STAGE II: CUT = 15.80 FILL = 45.60
 STAGE III: CUT = 2.70 FILL = 15.60

STAGE I: CUT = 12.40 FILL = 141.90
 STAGE II: CUT = 16.80 FILL = 48.60
 STAGE III: CUT = 2.70 FILL = 16.30

STAGE I: CUT = 12.50 FILL = 153.20
 STAGE II: CUT = 19.70 FILL = 52.50
 STAGE III: CUT = 2.20 FILL = 18.30

STAGE I: CUT = 11.30 FILL = 169.80
 STAGE II: CUT = 18.00 FILL = 58.80
 STAGE III: CUT = 2.60 FILL = 15.10

FILE NAME = T:\16829-PrainsPky-Ph2\Civ1\Plans\Xshs\036685-US34\sheet-FINAL-plotting.dgn
 USER NAME = MMS
 DESIGNED - MMS
 DRAWN - MMS
 CHECKED - KJB
 DATE - 08-18-2011

REVISIONS:
 REVISED -
 REVISED -
 REVISED -
 REVISED -

**STATE OF ILLINOIS
 DEPARTMENT OF TRANSPORTATION**

US ROUTE 34 CROSS SECTIONS
 SCALE: SHEET NO. 56 OF 86 SHEETS STA. 69+00.00 TO STA. 71+00.00

F.A.P. RTE.	SECTION	COUNTY	TOTAL SHEETS	SHEET NO.
591	13R-2;14R-1 & BR-1(1);15R-1	KENDALL	429	399
CONTRACT NO. 66985				
ILLINOIS FED. AID PROJECT				