


FINAL SURVEY	DATE
PLOTTED	
NOTE BOOK	
AREAS CHECKED	
NO.	

ORIGINAL SURVEY	DATE
PLOTTED	
NOTE BOOK	
AREAS CHECKED	
NO.	

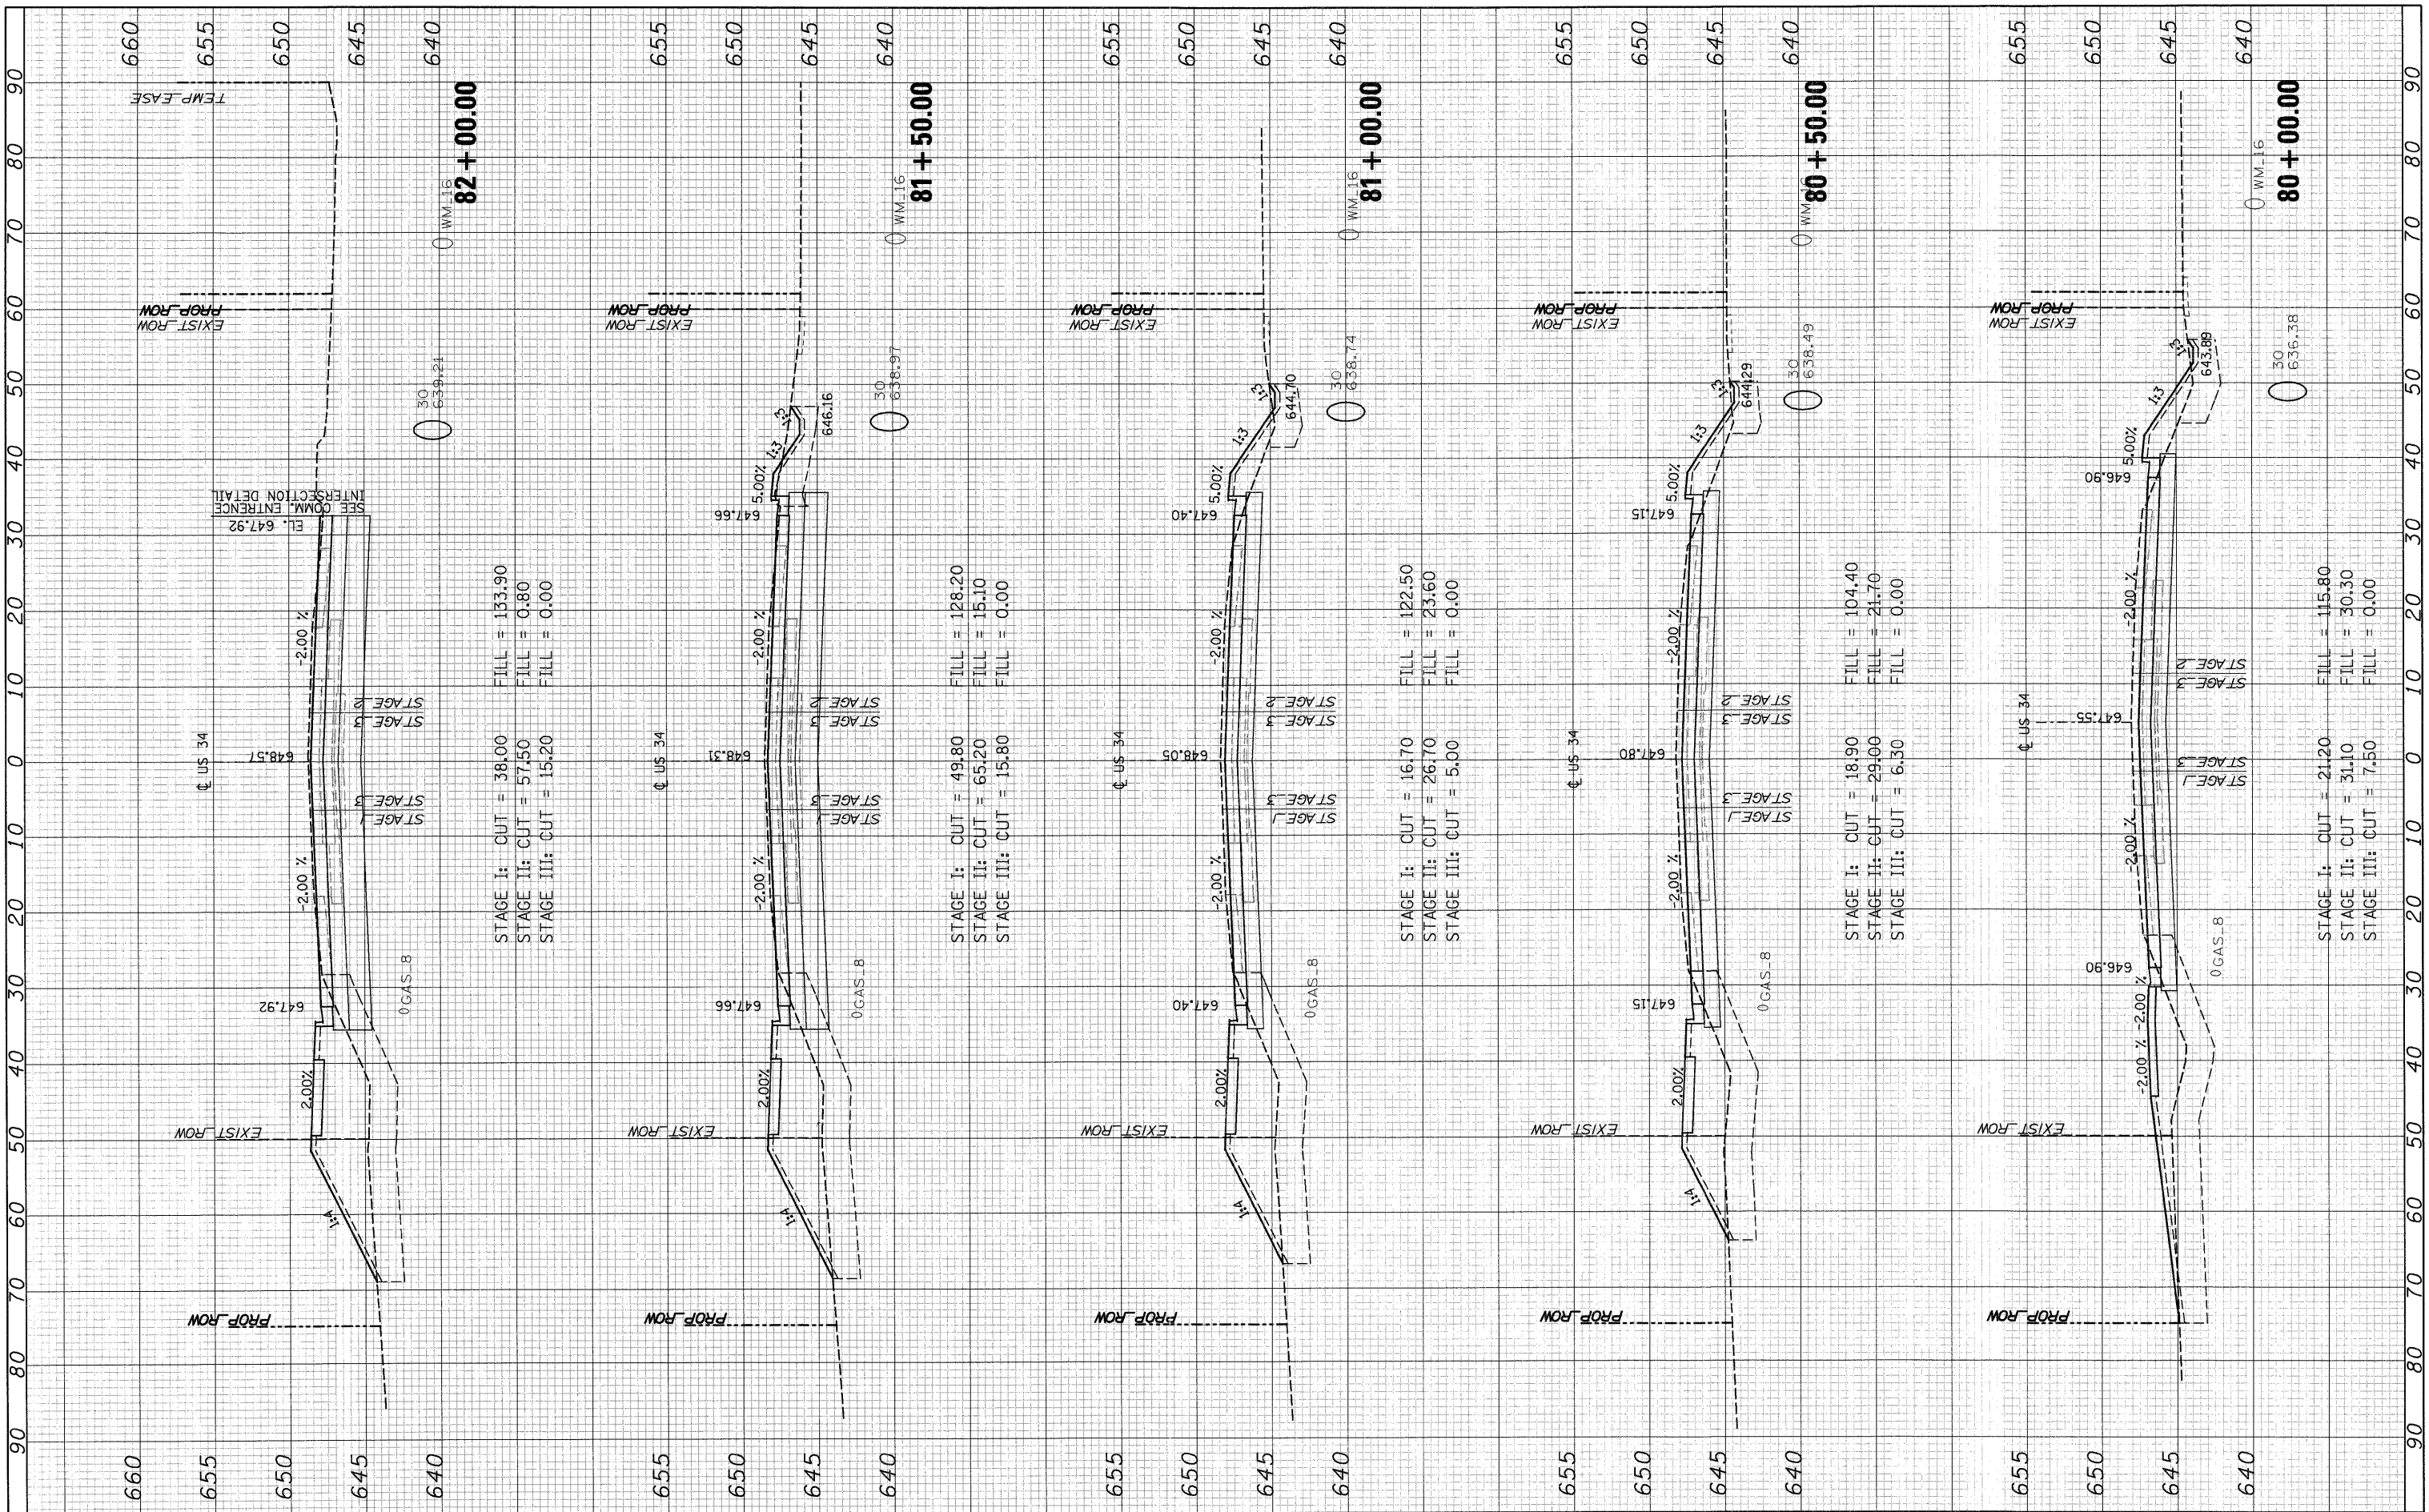

STAGE I: CUT = 38.00
 STAGE II: CUT = 57.50
 STAGE III: CUT = 15.20

STAGE I: CUT = 49.80
 STAGE II: CUT = 65.20
 STAGE III: CUT = 15.80

STAGE I: CUT = 16.70
 STAGE II: CUT = 26.70
 STAGE III: CUT = 5.00

STAGE I: CUT = 18.90
 STAGE II: CUT = 29.00
 STAGE III: CUT = 6.30

STAGE I: CUT = 21.20
 STAGE II: CUT = 31.10
 STAGE III: CUT = 7.50

FILE NAME =	USER NAME =
T:\16829-Pror...ePkuy-Ph2\Civil\Plans\Xshhta\036695-B5-US34xssheet-FINAL-plotting.dgn	
PLOT SCALE =	
PLOT DATE = 19-AUG-2011 08:53	

DESIGNED - MMS	REVISED -
DRAWN - MMS	REVISED -
CHECKED - KJB	REVISED -
DATE - 08-18-2011	REVISED -

STATE OF ILLINOIS
 DEPARTMENT OF TRANSPORTATION

SCALE:	SHEET NO. 61 OF 86 SHEETS	STA. 80+00.00 TO STA. 82+00.00
--------	---------------------------	--------------------------------

F.A.P. RTE.	SECTION	COUNTY	TOTAL SHEETS	SHEET NO.
591	13R-2;14R-1 & BR-1(1);15R-1	KENDALL	429	404
CONTRACT NO. 66985				
ILLINOIS FED. AID PROJECT				