


FINAL SURVEY	BY	DATE
PLOTTED		
NOTE BOOK		
AREAS		
CHECKED		
NO.		

ORIGINAL SURVEY	BY	DATE
PLOTTED		
NOTE BOOK		
AREAS		
CHECKED		
NO.		

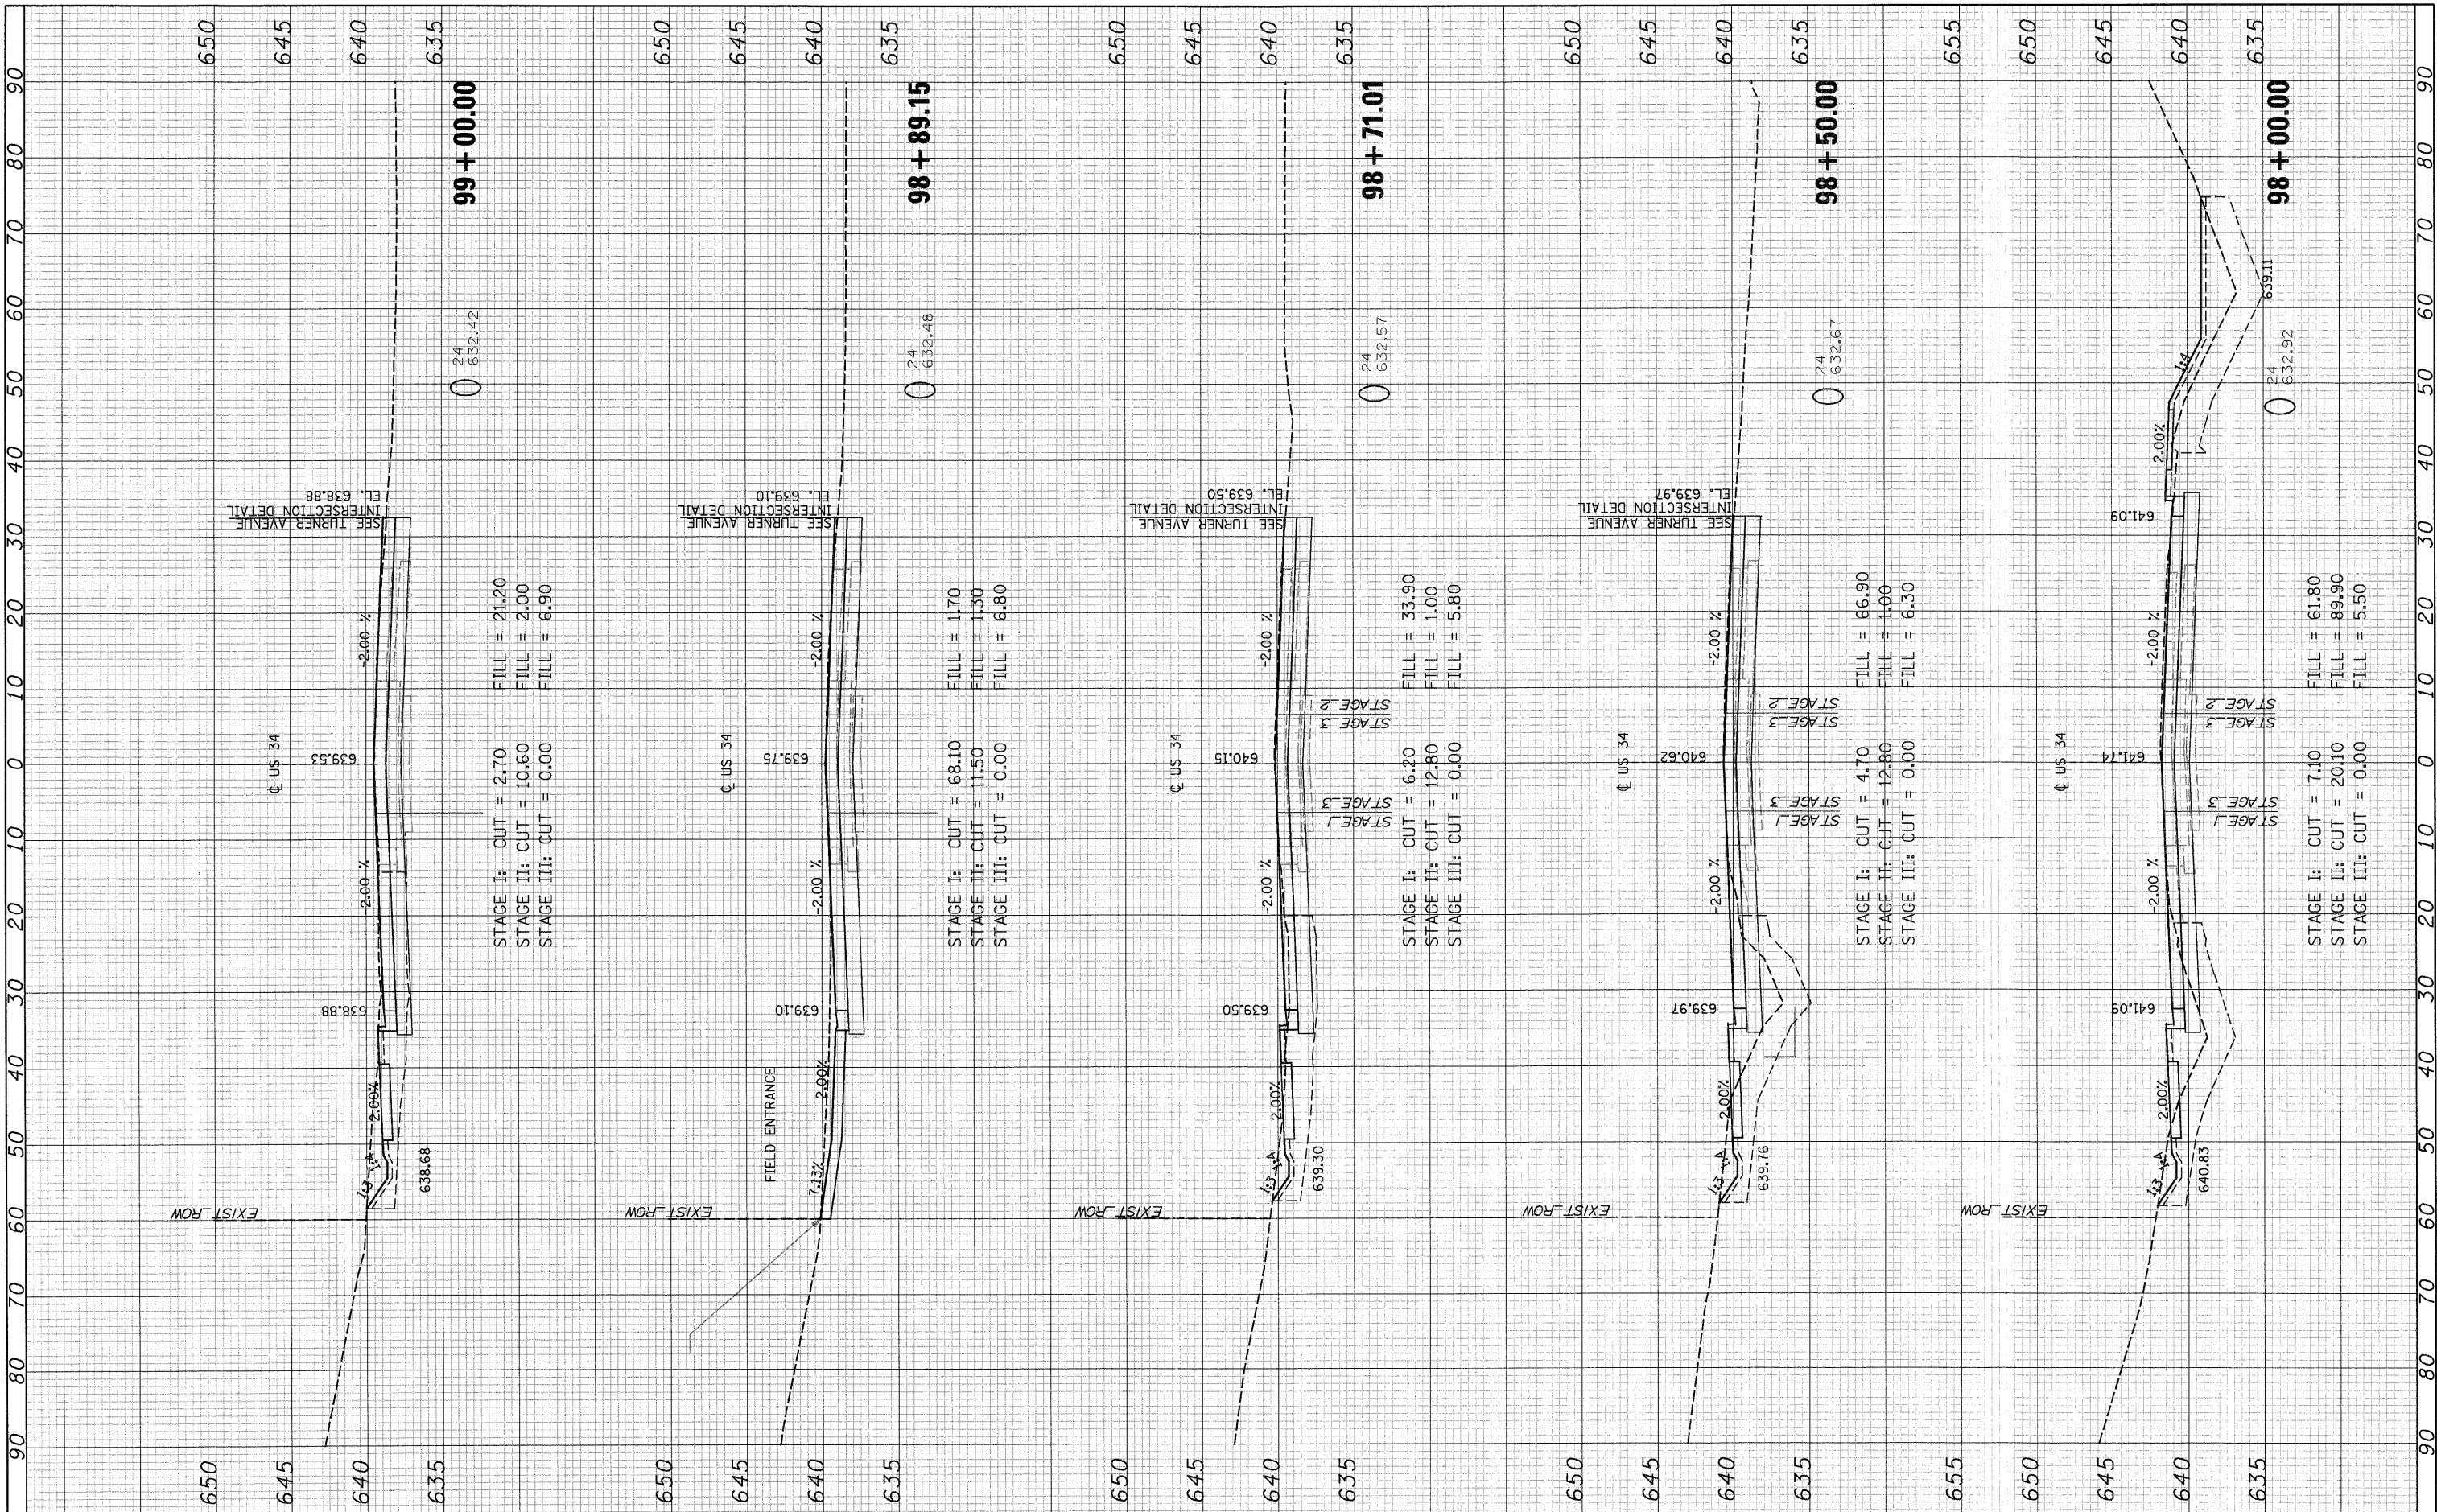

FILE NAME =
 T:\16829-PrairiePkwy-Ph2\Cv1\Plans\Xhsts\036695-US34xsheet-FINAL-plotting.dgn

USER NAME =
 DESIGNED - MMS
 DRAWN - MMS
 CHECKED - KJB
 DATE - 08-18-2011

REVISED -
 REVISED -
 REVISED -
 REVISED -

**STATE OF ILLINOIS
 DEPARTMENT OF TRANSPORTATION**

US ROUTE 34 CROSS SECTIONS

SCALE: SHEET NO. 70 OF 86 SHEETS STA. 98+00.00 TO STA. 99+00.00

F.A.P. RTE.	SECTION	COUNTY	TOTAL SHEETS	SHEET NO.
591	13R-2;14R-1 & BR-1(1);15R-1	KENDALL	429	413
ILLINOIS FED. AID PROJECT				CONTRACT NO. 66985