


FINAL SURVEY	BY	DATE
PLOTTED		
NOTE BOOK		
AREAS CHECKED		
NO.		

ORIGINAL SURVEY	BY	DATE
PLOTTED		
NOTE BOOK		
AREAS CHECKED		
NO.		

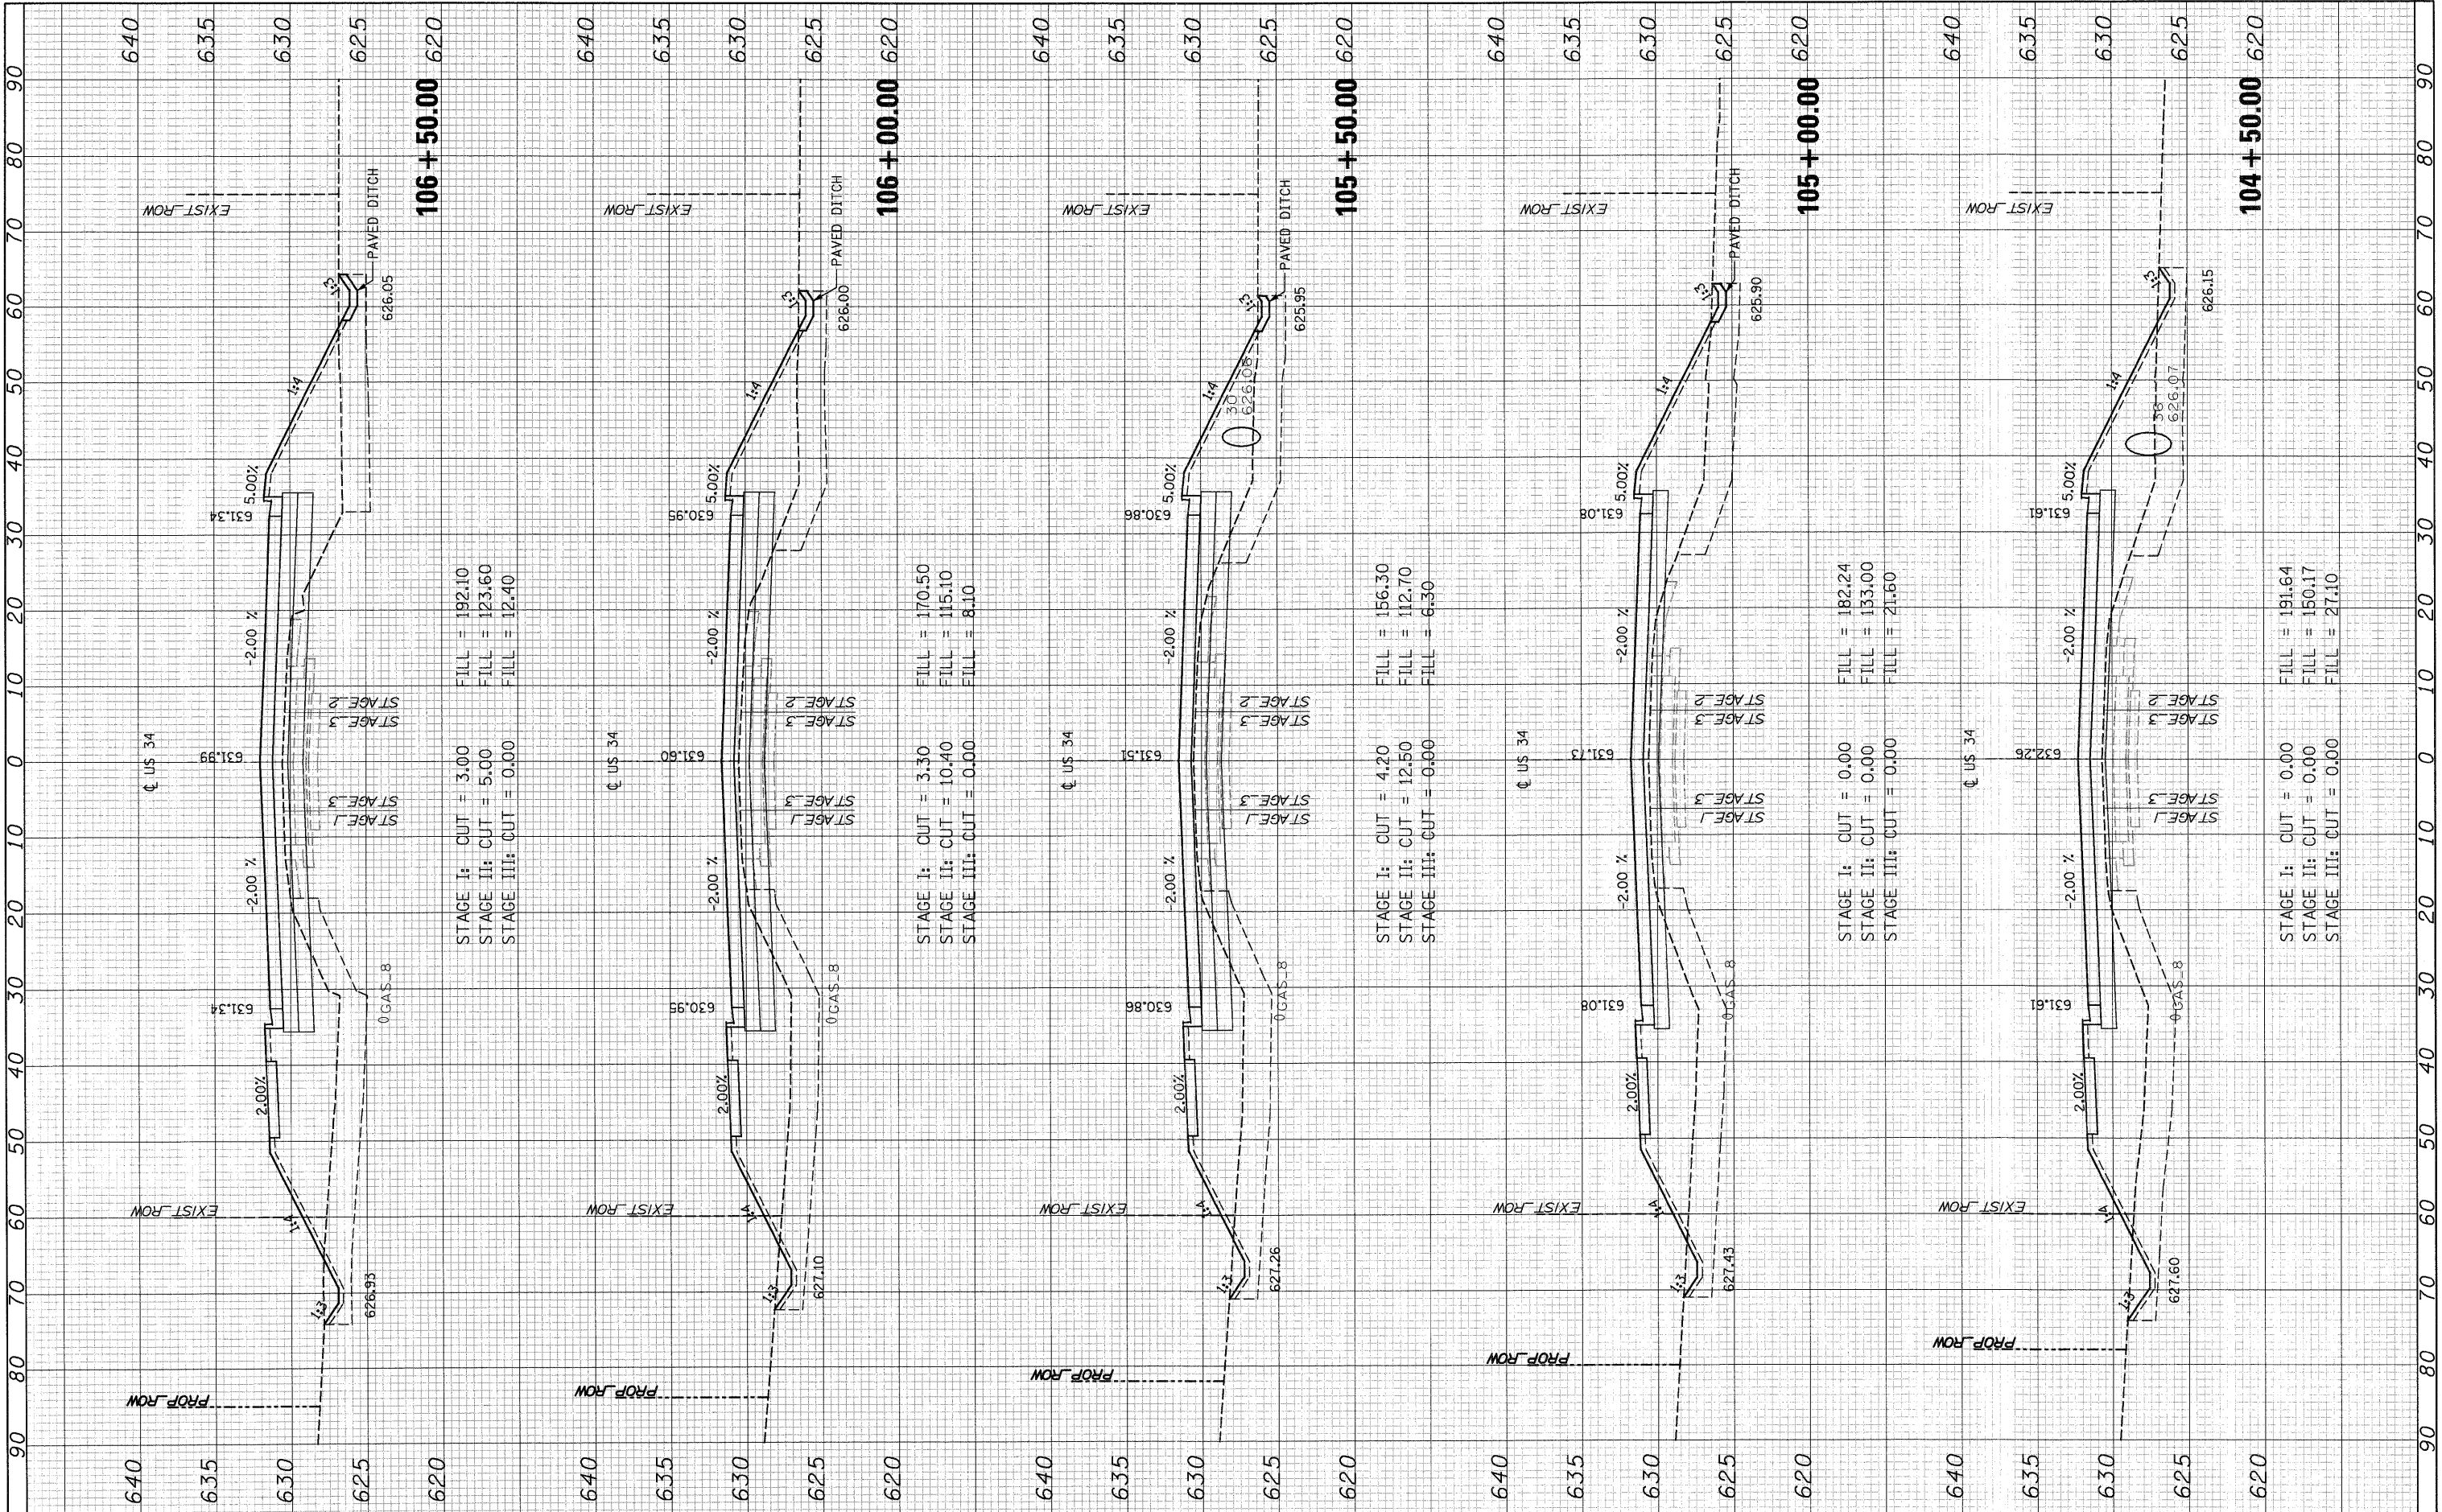

STAGE I: CUT = 3.00
 STAGE II: CUT = 5.00
 STAGE III: CUT = 0.00

FILL = 192.10
 FILL = 123.60
 FILL = 12.40

STAGE I: CUT = 3.30
 STAGE II: CUT = 10.40
 STAGE III: CUT = 0.00

FILL = 170.50
 FILL = 115.10
 FILL = 8.10

STAGE I: CUT = 4.20
 STAGE II: CUT = 12.50
 STAGE III: CUT = 0.00

FILL = 156.30
 FILL = 112.70
 FILL = 6.30

STAGE I: CUT = 0.00
 STAGE II: CUT = 0.00
 STAGE III: CUT = 0.00

FILL = 182.24
 FILL = 133.00
 FILL = 21.60

STAGE I: CUT = 0.00
 STAGE II: CUT = 0.00
 STAGE III: CUT = 0.00

FILL = 191.64
 FILL = 150.17
 FILL = 27.10

FILE NAME =	USER NAME =	DESIGNED - MMS	REVISED -
T:\16829-PrariePkwy-Ph2\Civi1\Plans\Xshs\10366985-US34xsheet-FINAL-plotting.dgn		DRAWN - MMS	REVISED -
		CHECKED - KJB	REVISED -
		DATE - 08-18-2011	REVISED -

DESIGNED - MMS	REVISED -
DRAWN - MMS	REVISED -
CHECKED - KJB	REVISED -
DATE - 08-18-2011	REVISED -

**STATE OF ILLINOIS
DEPARTMENT OF TRANSPORTATION**

US ROUTE 34 CROSS SECTIONS

SCALE: SHEET NO. 73 OF 86 SHEETS STA. 104+50.00 TO STA. 106+50.00

F.A.P. RTE.	SECTION	COUNTY	TOTAL SHEETS	SHEET NO.
591	13R-2;14R-1 & BR-1(1);15R-1	KENDALL	429	416
CONTRACT NO. 66985			ILLINOIS FED. AID PROJECT	