


FINAL SURVEY	BY	DATE
PLOTTED		
NOTE BOOK		
AREAS		
CHECKED		
NO.		

ORIGINAL SURVEY	BY	DATE
PLOTTED		
NOTE BOOK		
AREAS		
CHECKED		
NO.		

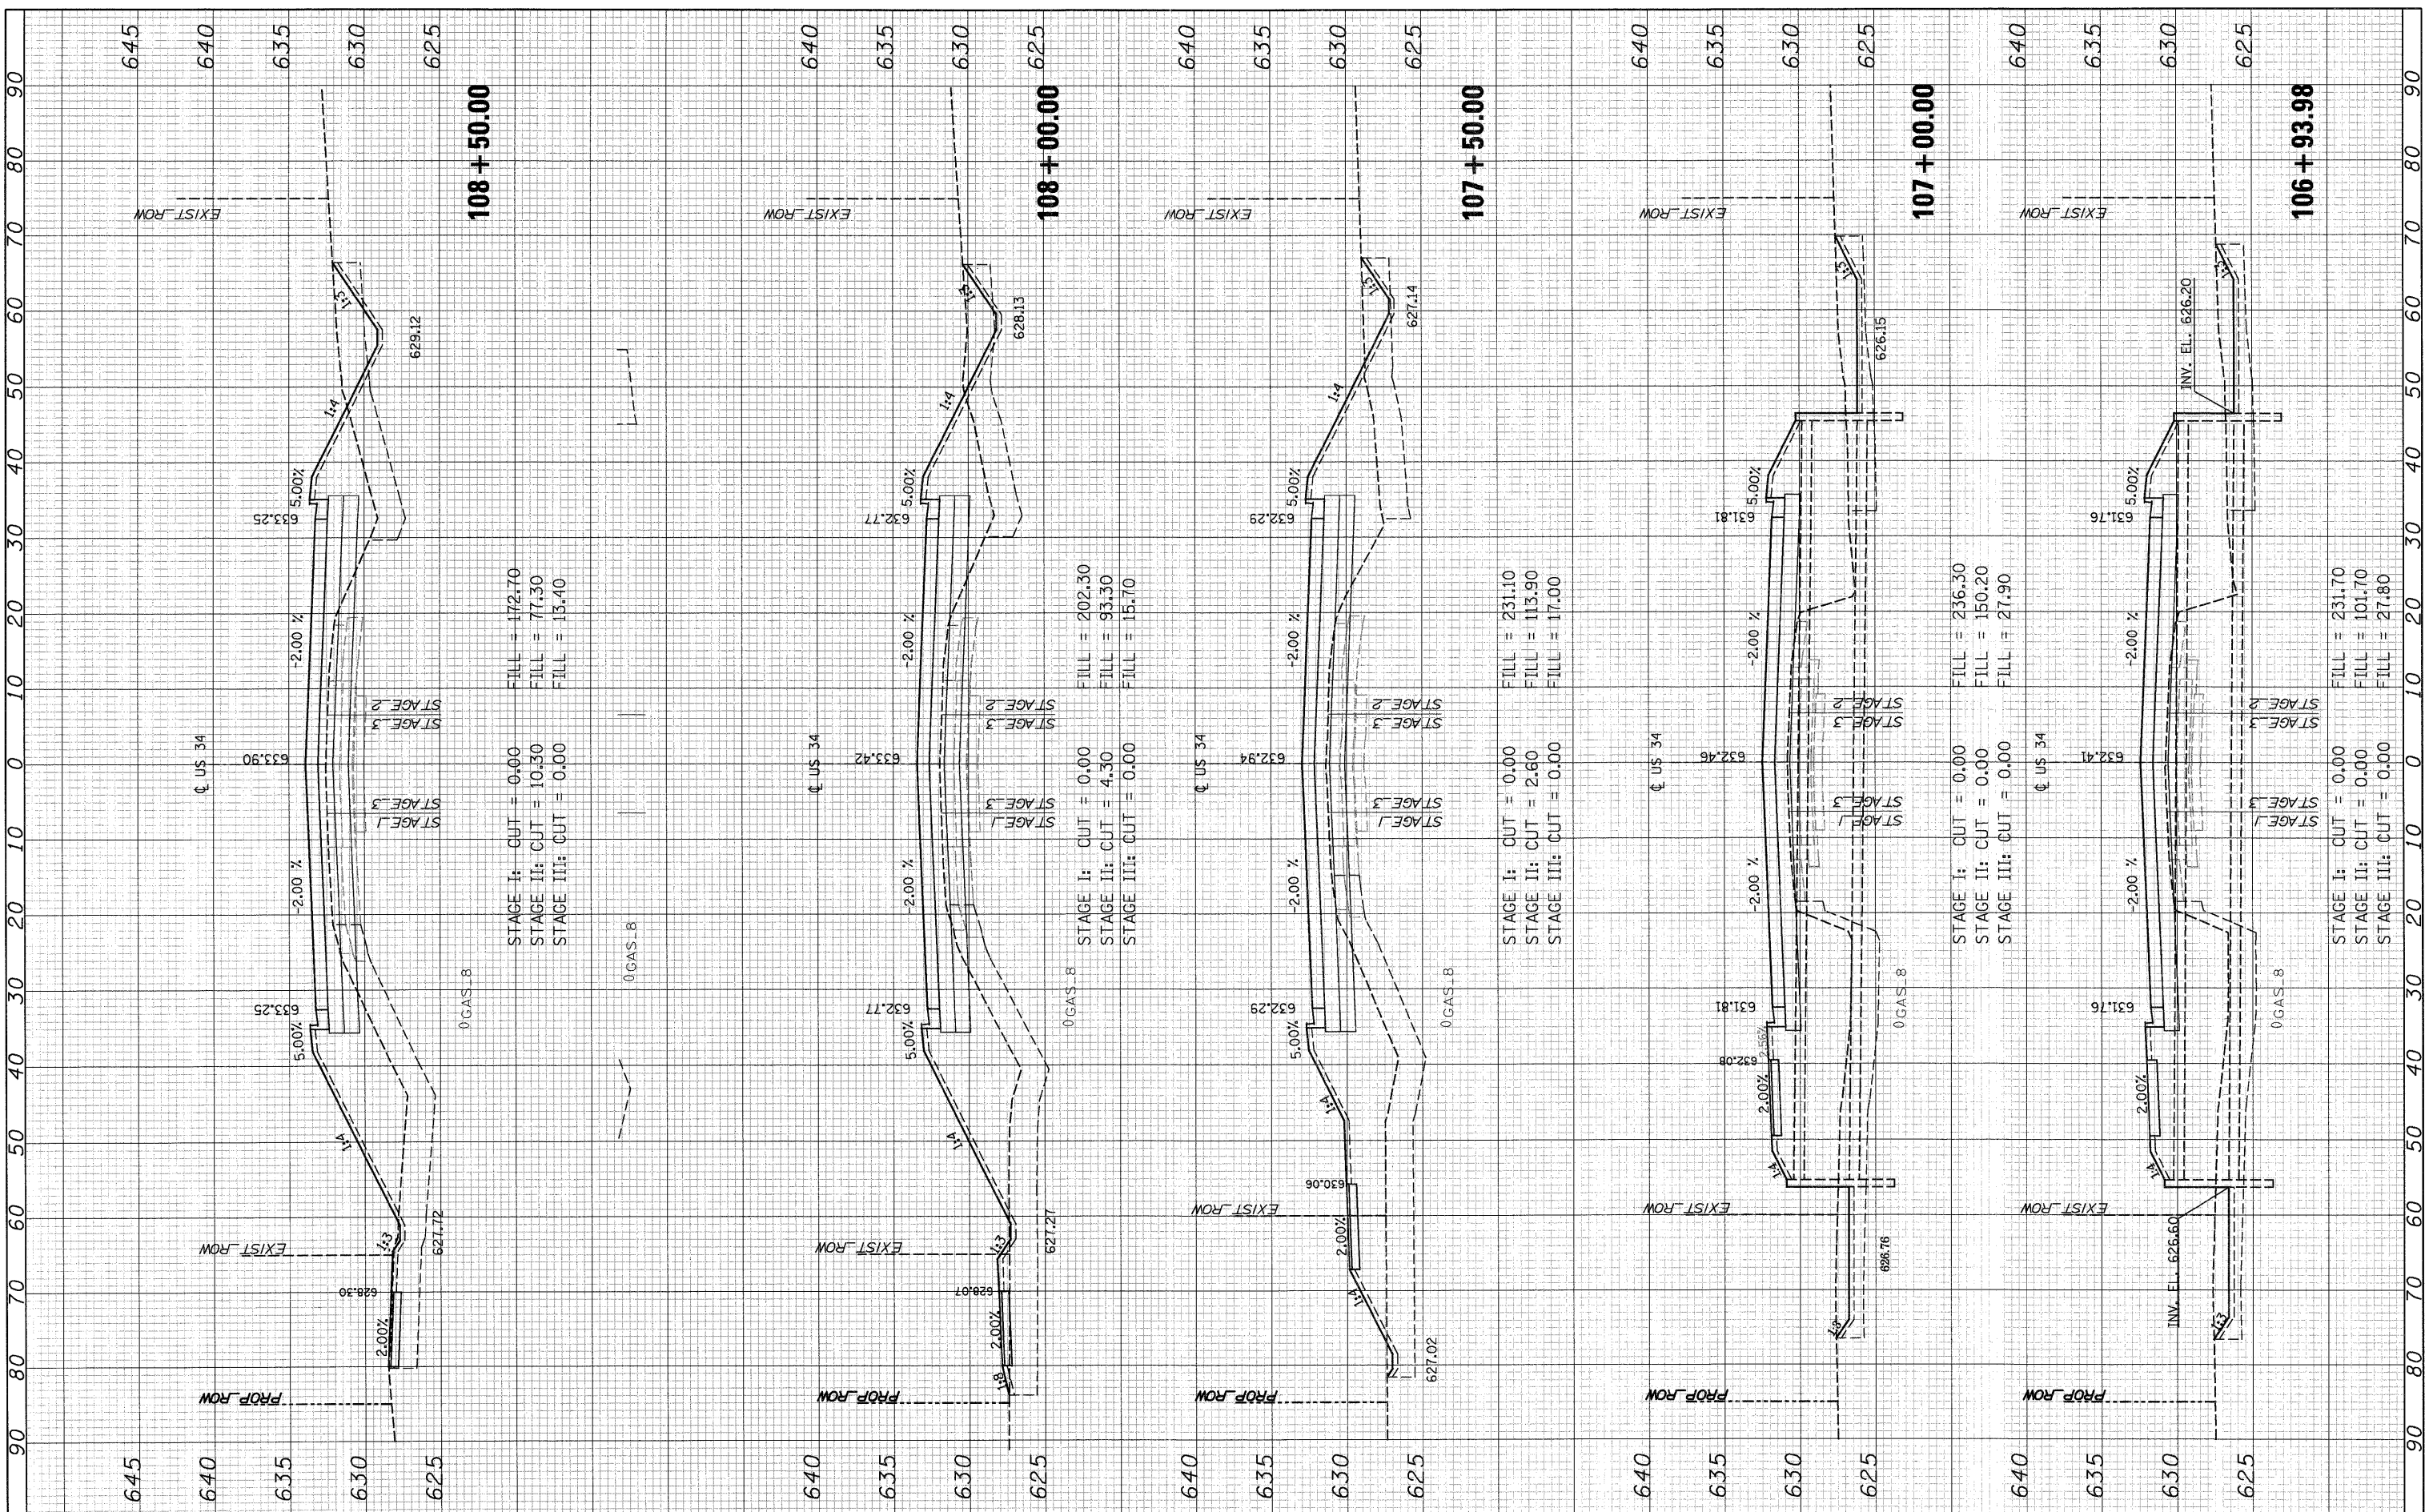

STAGE I: CUT = 0.00
 STAGE II: CUT = 10.30
 STAGE III: CUT = 0.00
 FILL = 172.70
 FILL = 77.30
 FILL = 13.40

STAGE I: CUT = 0.00
 STAGE II: CUT = 4.30
 STAGE III: CUT = 0.00
 FILL = 202.30
 FILL = 93.30
 FILL = 15.70

STAGE I: CUT = 0.00
 STAGE II: CUT = 2.60
 STAGE III: CUT = 0.00
 FILL = 231.10
 FILL = 113.90
 FILL = 17.00

STAGE I: CUT = 0.00
 STAGE II: CUT = 0.00
 STAGE III: CUT = 0.00
 FILL = 236.30
 FILL = 150.20
 FILL = 27.90

STAGE I: CUT = 0.00
 STAGE II: CUT = 0.00
 STAGE III: CUT = 0.00
 FILL = 231.70
 FILL = 101.70
 FILL = 27.80

FILE NAME = T:\16829-PrariePkwy-Ph2\Civil\Plans\Xshs\036685-US34xsheet-FINAL-plotting.dgn
 USER NAME =
 PLOT SCALE =
 PLOT DATE = 19-AUG-2011 08:53

DESIGNED - MMS
 DRAWN - MMS
 CHECKED - KJB
 DATE - 08-18-2011

REVISED -
 REVISED -
 REVISED -
 REVISED -

STATE OF ILLINOIS
DEPARTMENT OF TRANSPORTATION

US ROUTE 34 CROSS SECTIONS

SCALE: SHEET NO. 74 OF 86 SHEETS STA. 106+93.98 TO STA. 108+50.00

F.A.P. RTE.	SECTION	COUNTY	TOTAL SHEETS	SHEET NO.
591	13R-2;14R-1 & BR-1(1);15R-1	KENDALL	429	417
ILLINOIS FED. AID PROJECT			CONTRACT NO. 66985	