


|               |    |      |
|---------------|----|------|
| FINAL SURVEY  | BY | DATE |
| PLOTTED       |    |      |
| NOTE BOOK     |    |      |
| AREAS CHECKED |    |      |
| NO.           |    |      |

|                 |    |      |
|-----------------|----|------|
| ORIGINAL SURVEY | BY | DATE |
| PLOTTED         |    |      |
| NOTE BOOK       |    |      |
| AREAS CHECKED   |    |      |
| NO.             |    |      |

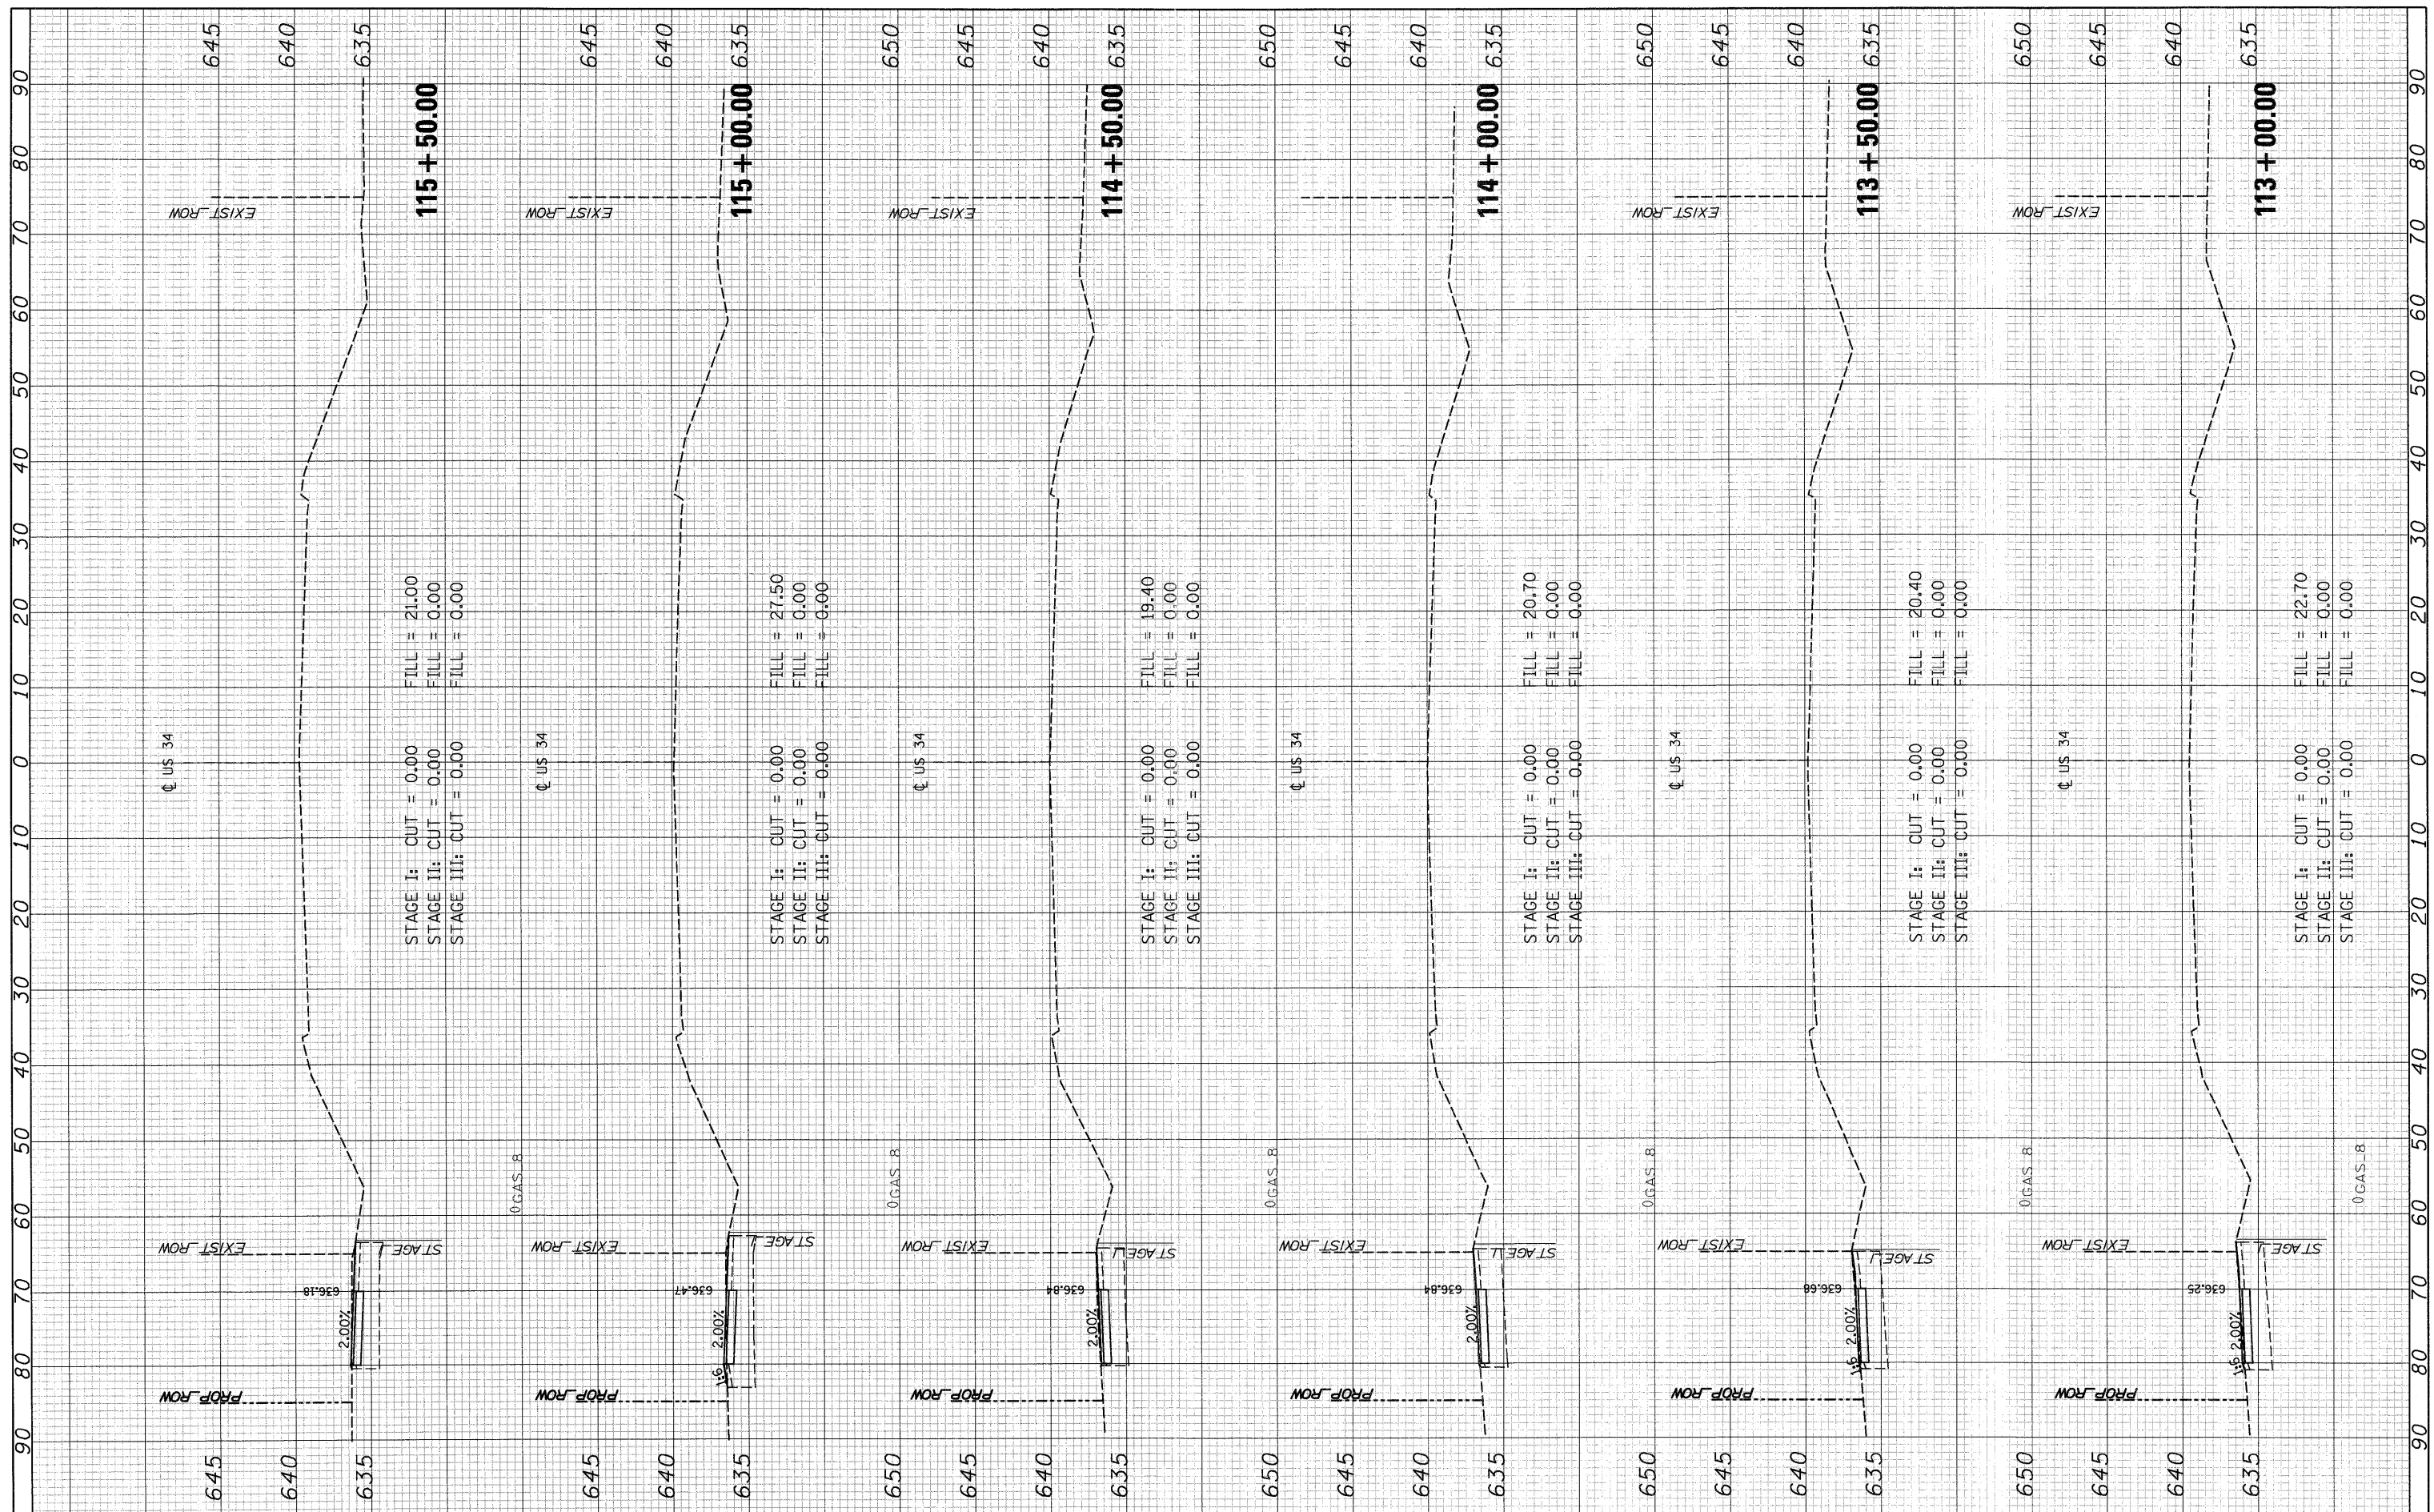

|   |             |                   |           |
|---|-------------|-------------------|-----------|
| FILE NAME =   | USER NAME = | DESIGNED - MMS    | REVISED - |
| T:\16829-PrairiePkwy-Ph2\Civ11\Plans\Xshhs\036695-US34\sheet-FINAL-plotting.dgn |             | DRAWN - MMS       | REVISED - |
|   |             | CHECKED - KJB     | REVISED - |
|   |             | DATE - 08-18-2011 | REVISED - |
|   |             |                   |           |

**STATE OF ILLINOIS  
DEPARTMENT OF TRANSPORTATION**

**US ROUTE 34 CROSS SECTIONS**

SCALE: SHEET NO. 77 OF 86 SHEETS STA. 113+00.00 TO STA. 115+50.00

| F.A.P. RTE.        | SECTION                     | COUNTY  | TOTAL SHEETS              | SHEET NO. |
|--------------------|-----------------------------|---------|---------------------------|-----------|
| 591                | 13R-2;14R-1 & BR-1(1);15R-1 | KENDALL | 429                       | 420       |
| CONTRACT NO. 66985 |                             |         | ILLINOIS FED. AID PROJECT |           |