


FINAL SURVEY	BY	DATE
PLOTTED		
NOTE BOOK NO.		
AREAS CHECKED		

ORIGINAL SURVEY	BY	DATE
PLOTTED		
NOTE BOOK NO.		
AREAS CHECKED		

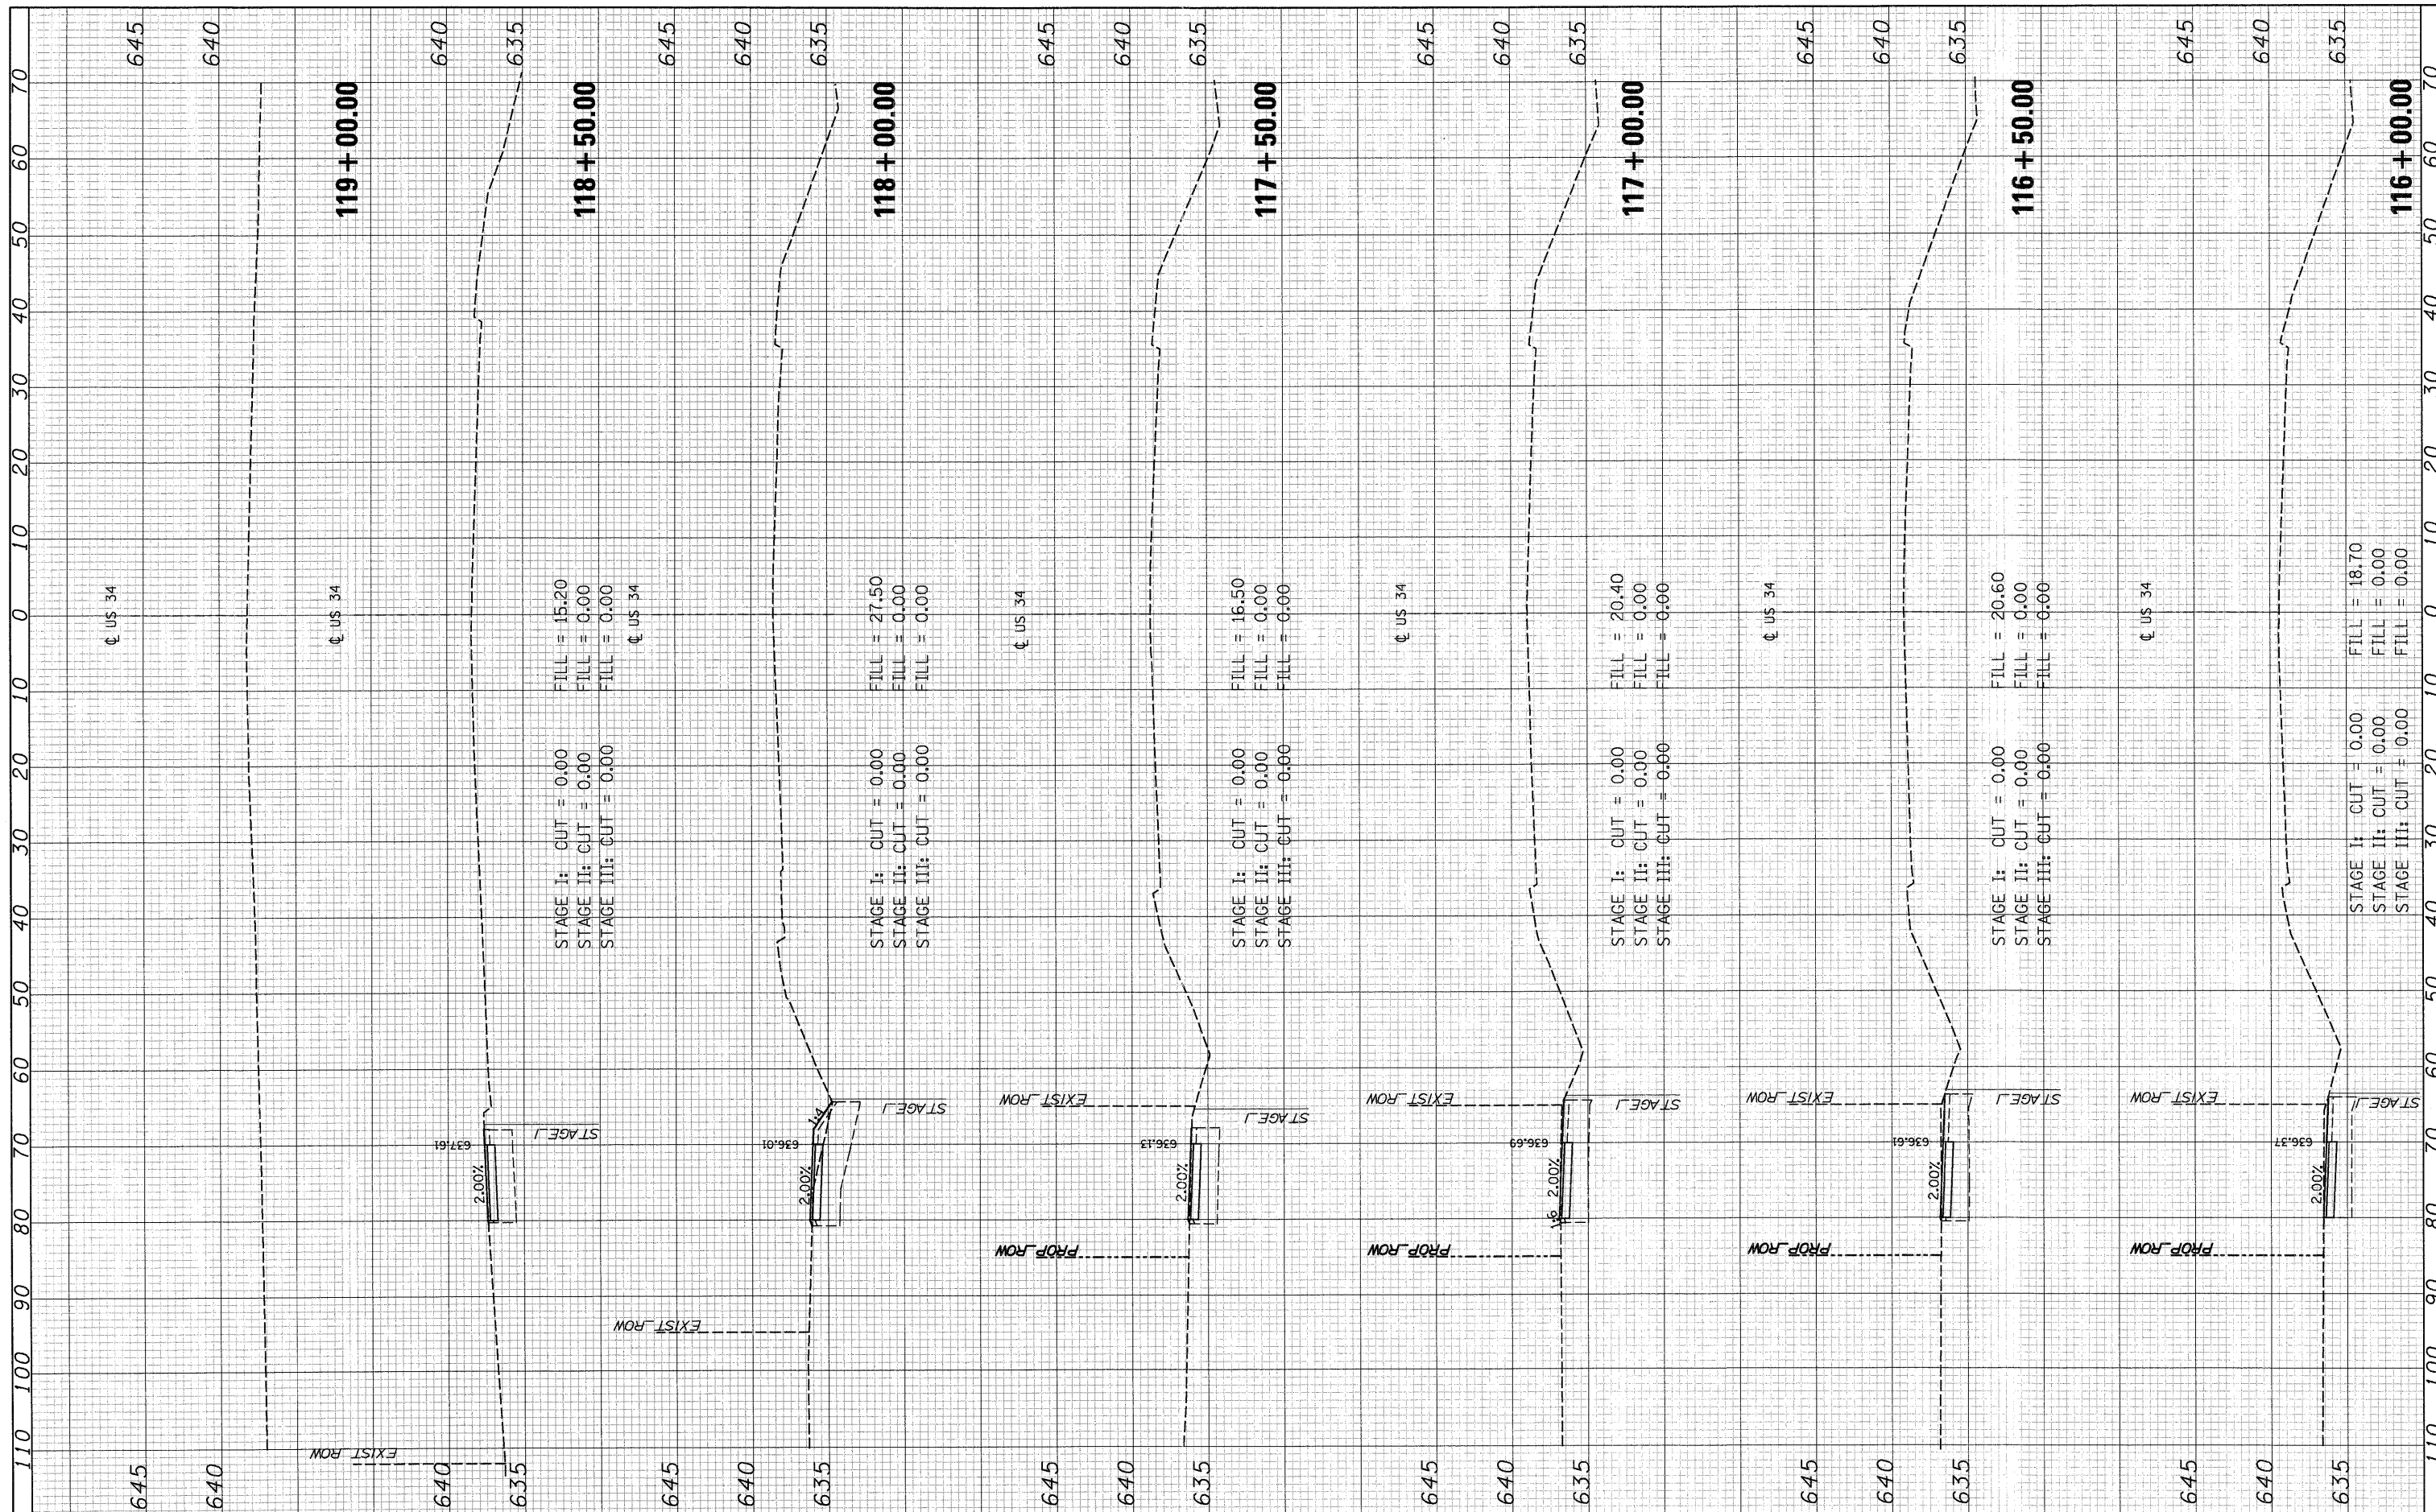

FILE NAME =	USER NAME =	DESIGNED - MMS	REVISED -
T:\16829-PrariePkwy-Ph2\Civil\Plans\Xahts\0366\B5-US34\sheet-FINAL-plotting.dgn		DRAWN - MMS	REVISED -
		CHECKED - KJB	REVISED -
		DATE - 08-18-2011	REVISED -
PLOT SCALE =			
PLOT DATE = 19-AUG-2011 08:53			

**STATE OF ILLINOIS
DEPARTMENT OF TRANSPORTATION**

US ROUTE 34 CROSS SECTIONS

SCALE: SHEET NO. 78 OF 86 SHEETS STA. 116+00.00 TO STA. 118+00.00

F.A.P. RTE.	SECTION	COUNTY	TOTAL SHEETS	SHEET NO.
591	13R-2;14R-1 & BR-1(1);15R-1	KENDALL	429	421
ILLINOIS FED. AID PROJECT			CONTRACT NO. 66985	