


DATE \_\_\_\_\_ BY \_\_\_\_\_  
 SURVEYED \_\_\_\_\_ PLOTTED \_\_\_\_\_  
 ORIGINAL SURVEY \_\_\_\_\_ TEMPLATE \_\_\_\_\_  
 NOTE BOOK \_\_\_\_\_ NO. \_\_\_\_\_  
 AREAS CHECKED \_\_\_\_\_

DATE \_\_\_\_\_ BY \_\_\_\_\_  
 SURVEYED \_\_\_\_\_ PLOTTED \_\_\_\_\_  
 ORIGINAL SURVEY \_\_\_\_\_ TEMPLATE \_\_\_\_\_  
 NOTE BOOK \_\_\_\_\_ NO. \_\_\_\_\_  
 AREAS CHECKED \_\_\_\_\_

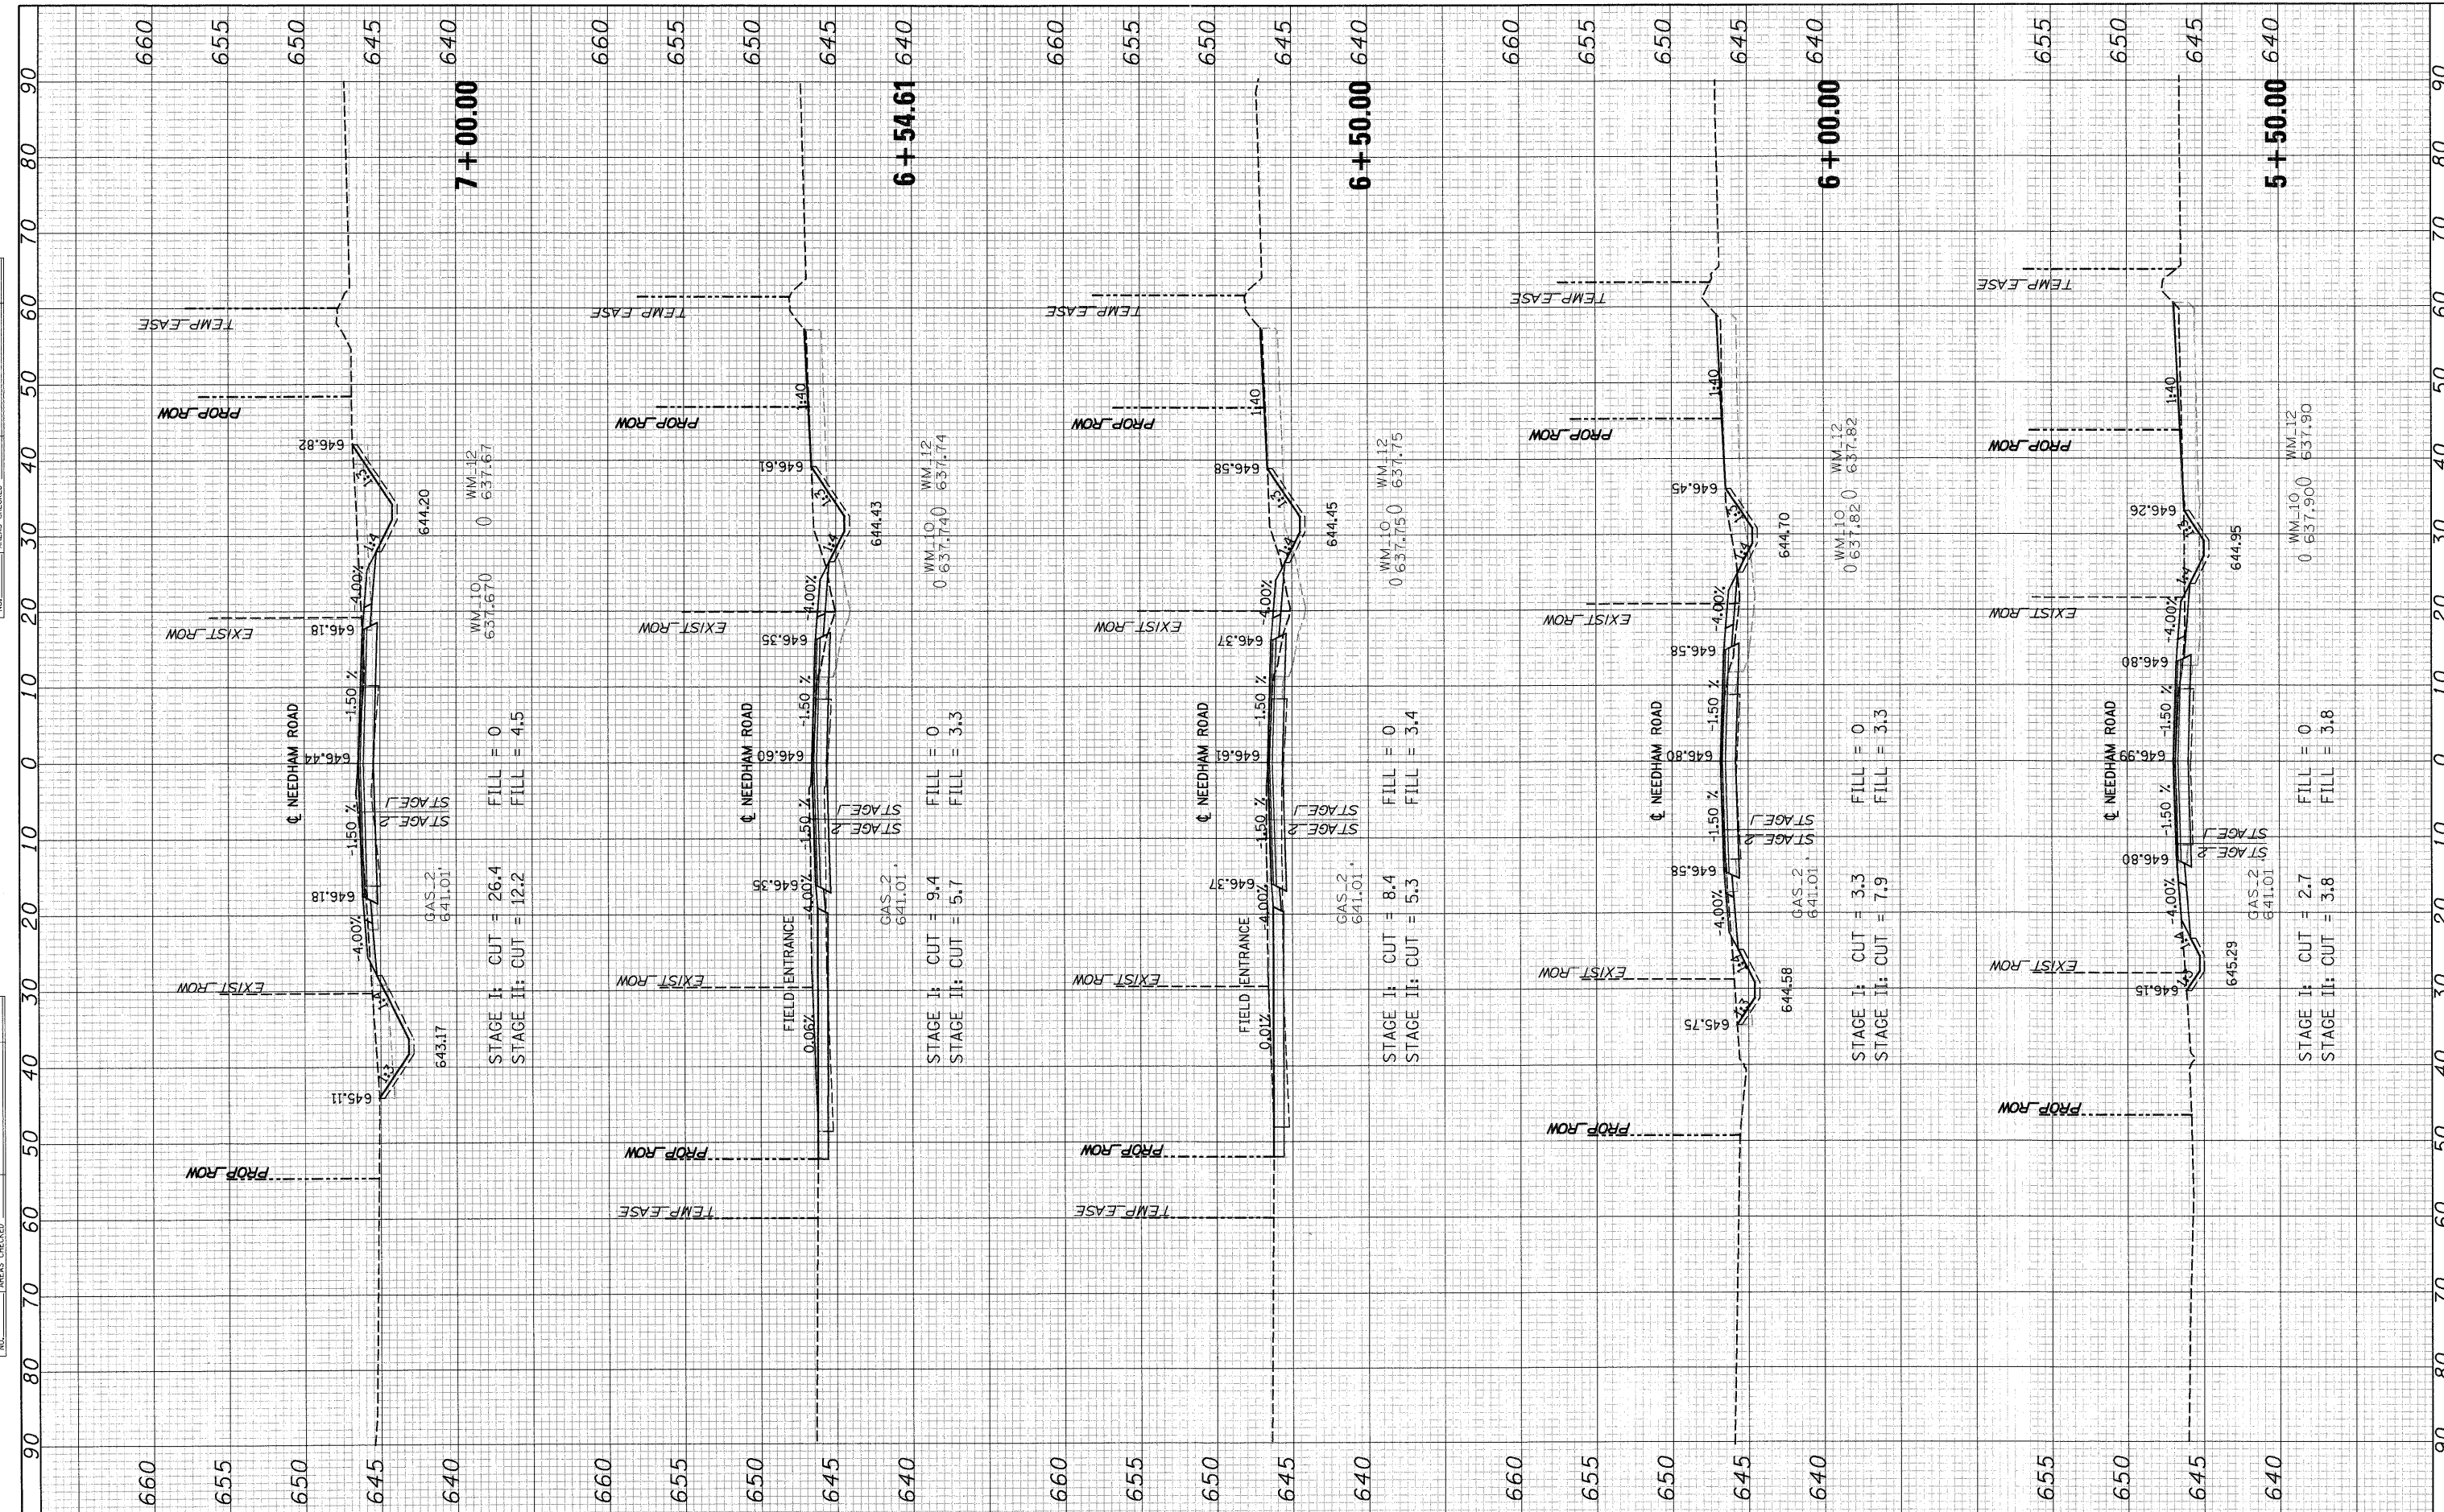

FILE NAME = T:\16829-PrariePkwy-Ph2\Civ11\Plans\Xshs\0366905-Needhamxsheets.dgn	USER NAME = MMS	DESIGNED - MMS	REVISED -	<b>STATE OF ILLINOIS DEPARTMENT OF TRANSPORTATION</b>	<b>NEEDHAM ROAD CROSS SECTIONS</b>			F.A.P. RTE. 591	SECTION 13R-2;14R-1 & BR-1(1);15R-1	COUNTY KENDALL	TOTAL SHEETS 429	SHEET NO. 423
PLOT SCALE =	CHECKED - KJB	DATE - 08-18-2011	REVISED -		SCALE:	SHEET NO. 80 OF 86 SHEETS	STA. 5+50.00	TO STA. 7+00.00	CONTRACT NO. 66985			
PLOT DATE = 19-AUG-2011 09:02	DATE - 08-18-2011	REVISED -	REVISED -		ILLINOIS FED. AID PROJECT							