


FINAL SURVEY PLOTTED DATE AREAS CHECKED

ORIGINAL SURVEY PLOTTED DATE AREAS CHECKED

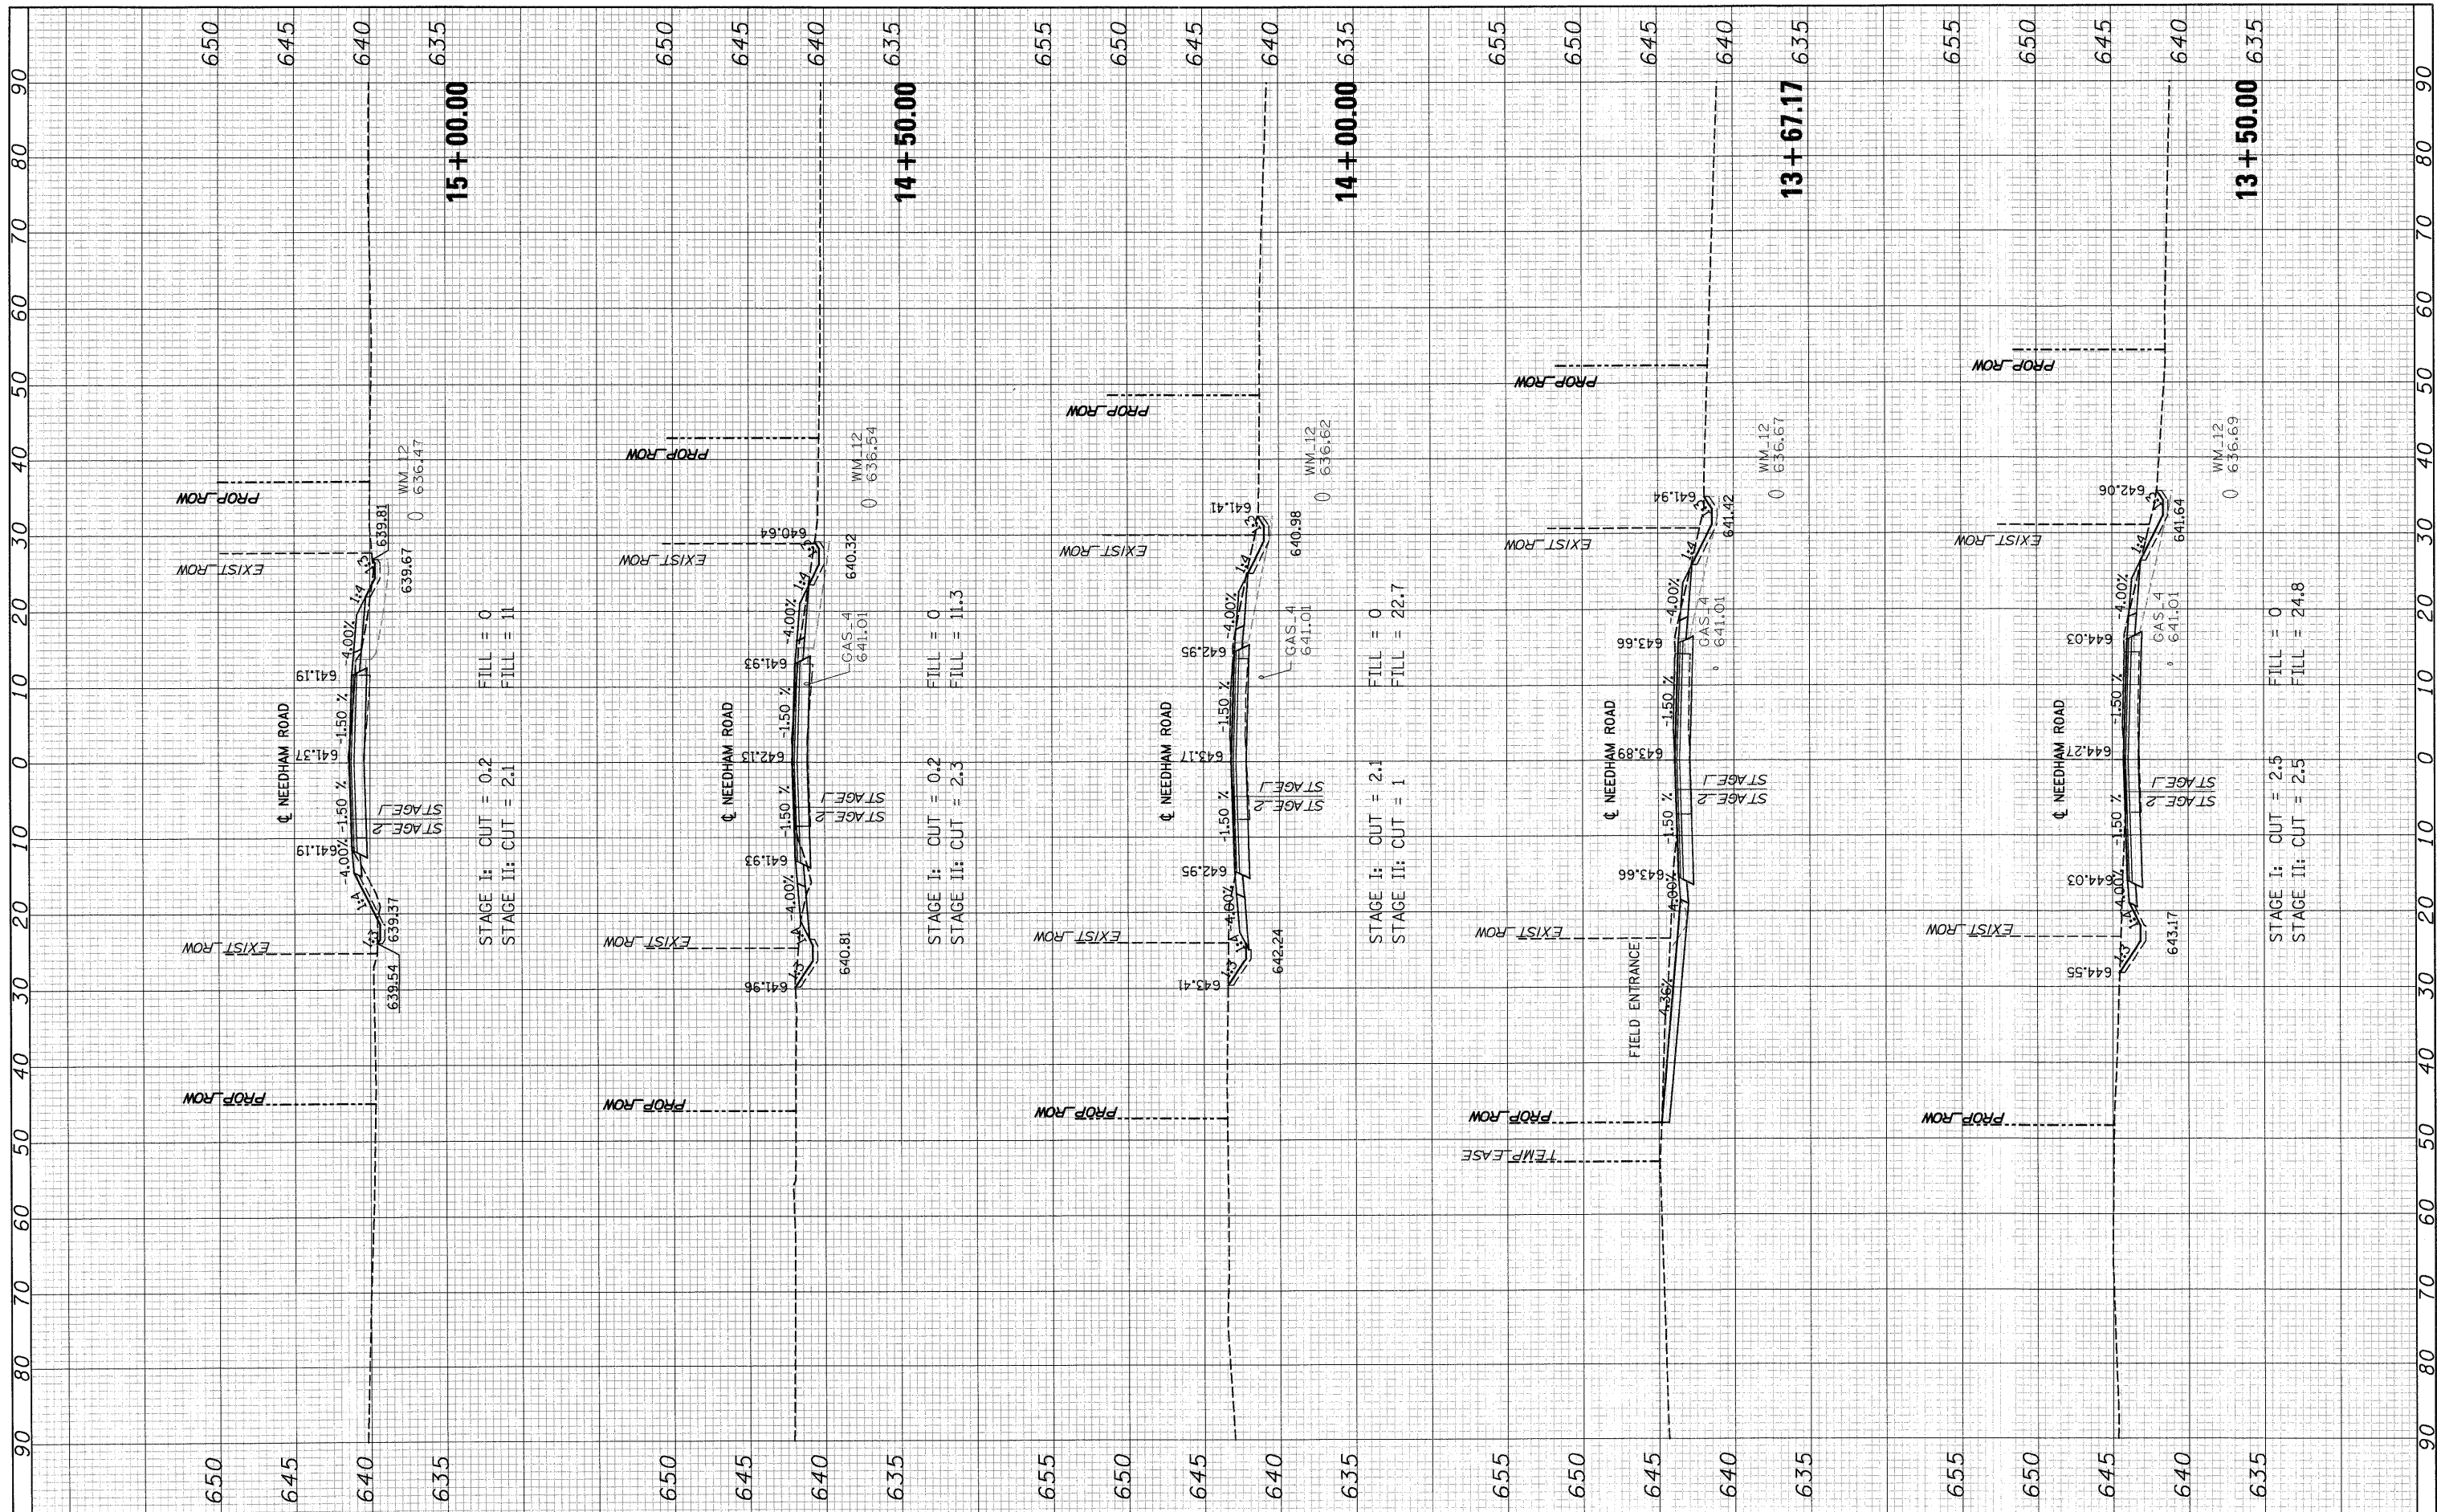

FILE NAME = T:\16829-PrariePkwy-Ph2\Civil\Plans\Xshhs\036695-Needhamxshhsheet.dgn

USER NAME = MMS
 DESIGNED - MMS
 DRAWN - MMS
 CHECKED - KJB
 DATE - 08-18-2011

REVISIONS:
 REVISED -
 REVISED -
 REVISED -
 REVISED -

**STATE OF ILLINOIS
 DEPARTMENT OF TRANSPORTATION**

NEEDHAM ROAD CROSS SECTIONS

SCALE: SHEET NO. 83 OF 86 SHEETS STA. 13+50.00 TO STA. 15+00.00

F.A.P. RTE.	SECTION	COUNTY	TOTAL SHEETS	SHEET NO.
591	13R-2;14R-1 & BR-1(1);15R-1	KENDALL	429	426
CONTRACT NO. 66985			ILLINOIS FED. AID PROJECT	