
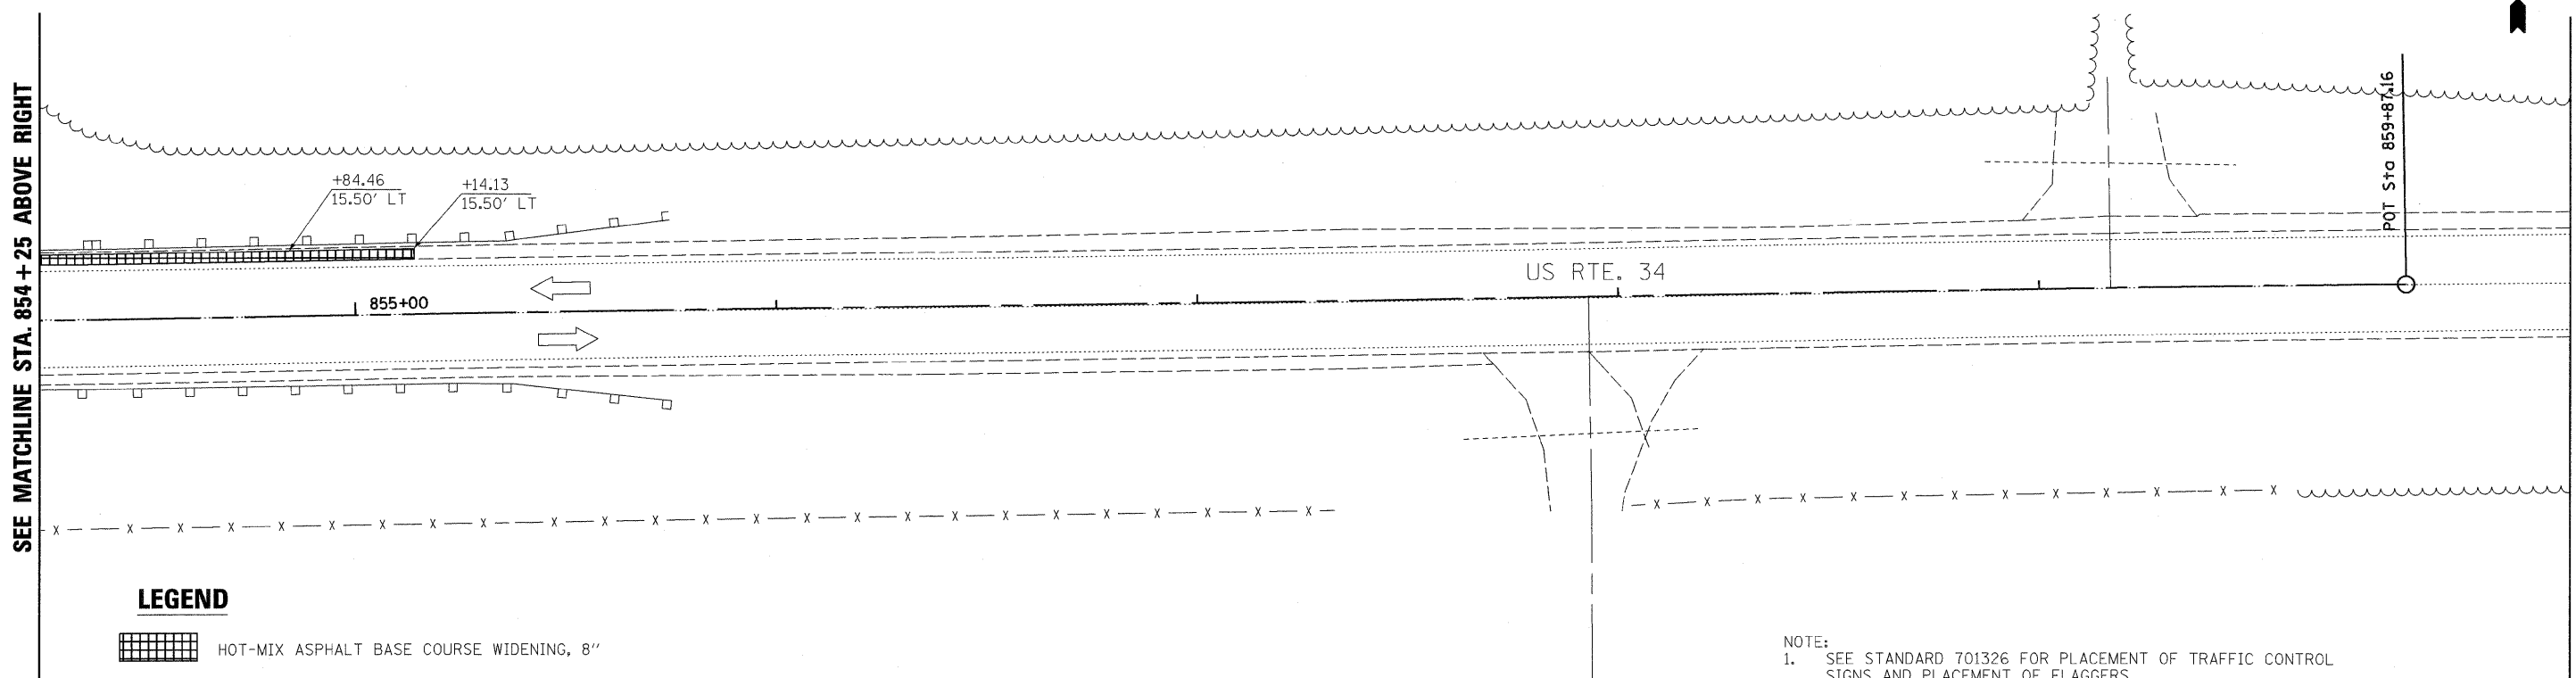



PLAN	SURVEYED	DATE
	PLOTTED	BY
	ALIGNMENT CHECKED	
	NOTE BOOK NO.	
	FILE NAME	

PROFILE	SURVEYED	DATE
	GRADES CHECKED	BY
	STRUCTURE NOTATIONS CHECKED	
	NOTE BOOK NO.	
	FILE NAME	

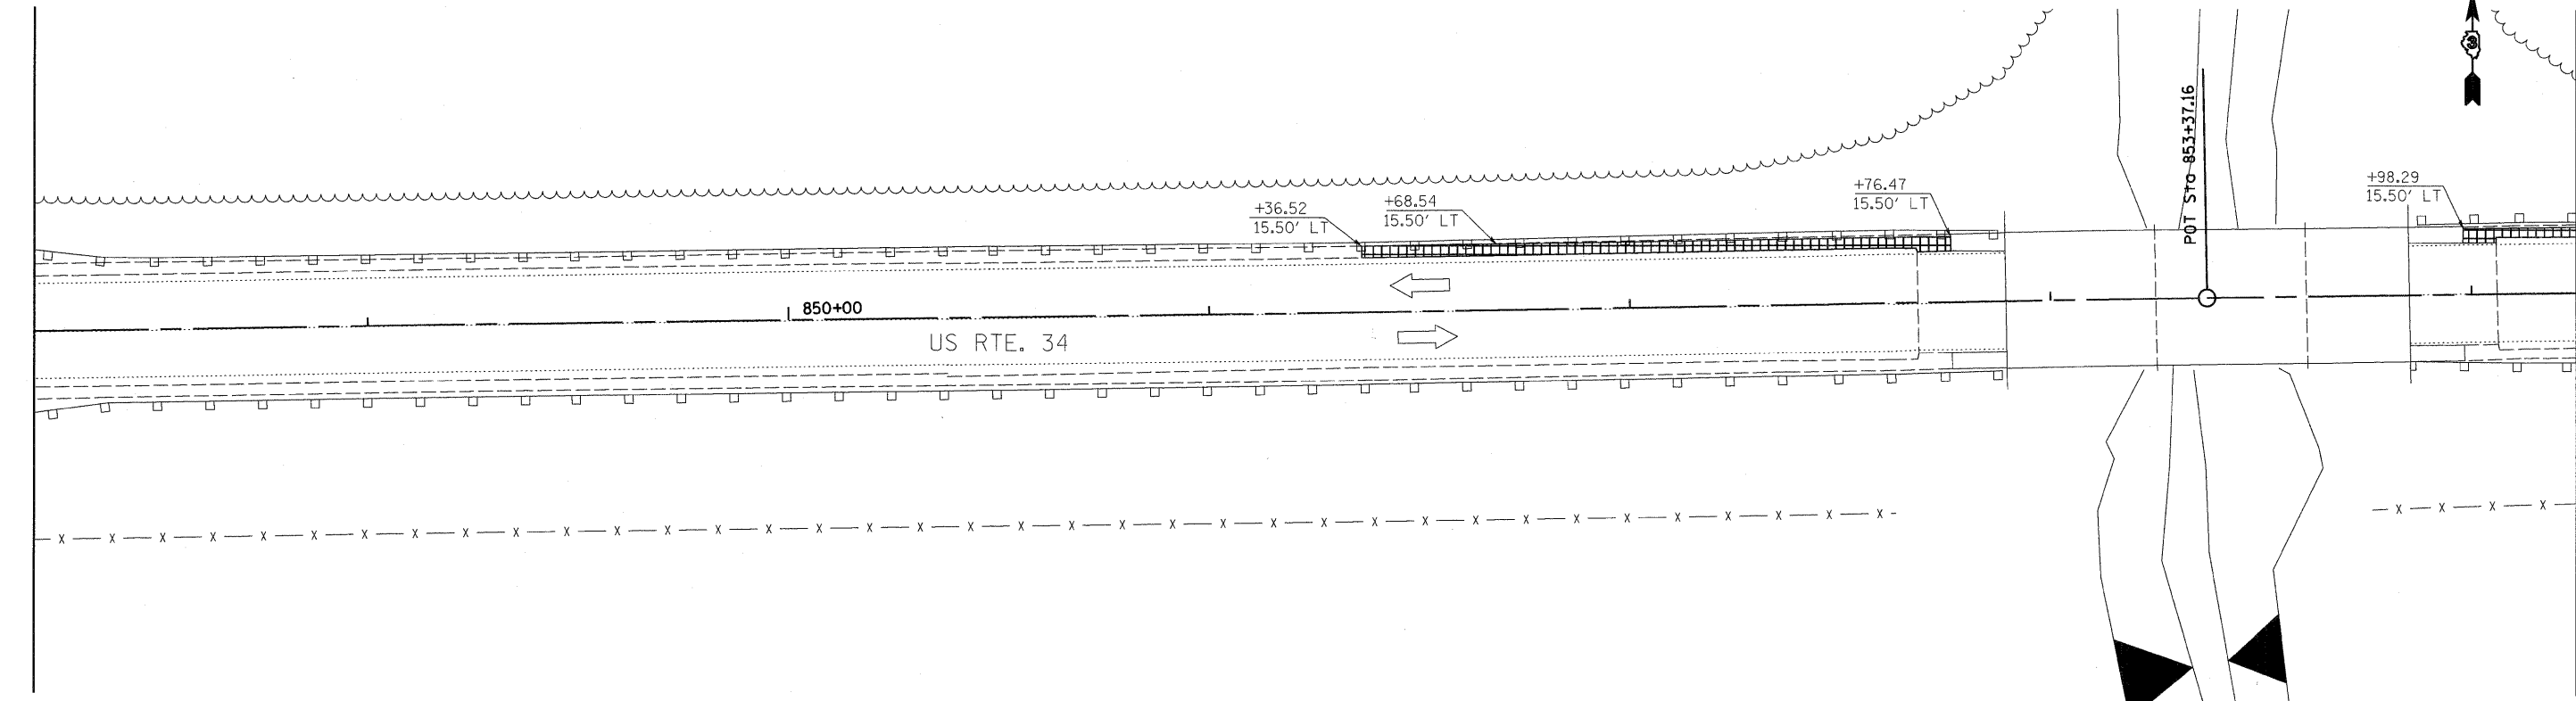

LEGEND

 HOT-MIX ASPHALT BASE COURSE WIDENING, 8"

NOTE:
1. SEE STANDARD 701326 FOR PLACEMENT OF TRAFFIC CONTROL SIGNS AND PLACEMENT OF FLAGGERS.



USER NAME =	kkhan
DESIGNED DB	
DRAWN DB	
CHECKED AS	
DATE	OCTOBER 14, 2011
PLOT SCALE =	#SCALE#
PLOT DATE =	10/11/2011

REVISED	-
REVISED	-
REVISED	-
REVISED	-

**STATE OF ILLINOIS
DEPARTMENT OF TRANSPORTATION**

PRE STAGE I - TRAFFIC CONTROL

SCALE: 1" = 20' SHEET NO. 11 OF 61 SHEETS STA. 847+50.00 TO STA. 857+00.00

F.A.P. RTE.	SECTION	COUNTY	TOTAL SHEETS	SHEET NO.
587	(22 BR)BR	BUREAU	61	11
FED. ROAD DIST. NO.			ILLINOIS FED. AID PROJECT	
CONTRACT NO. 66995				