
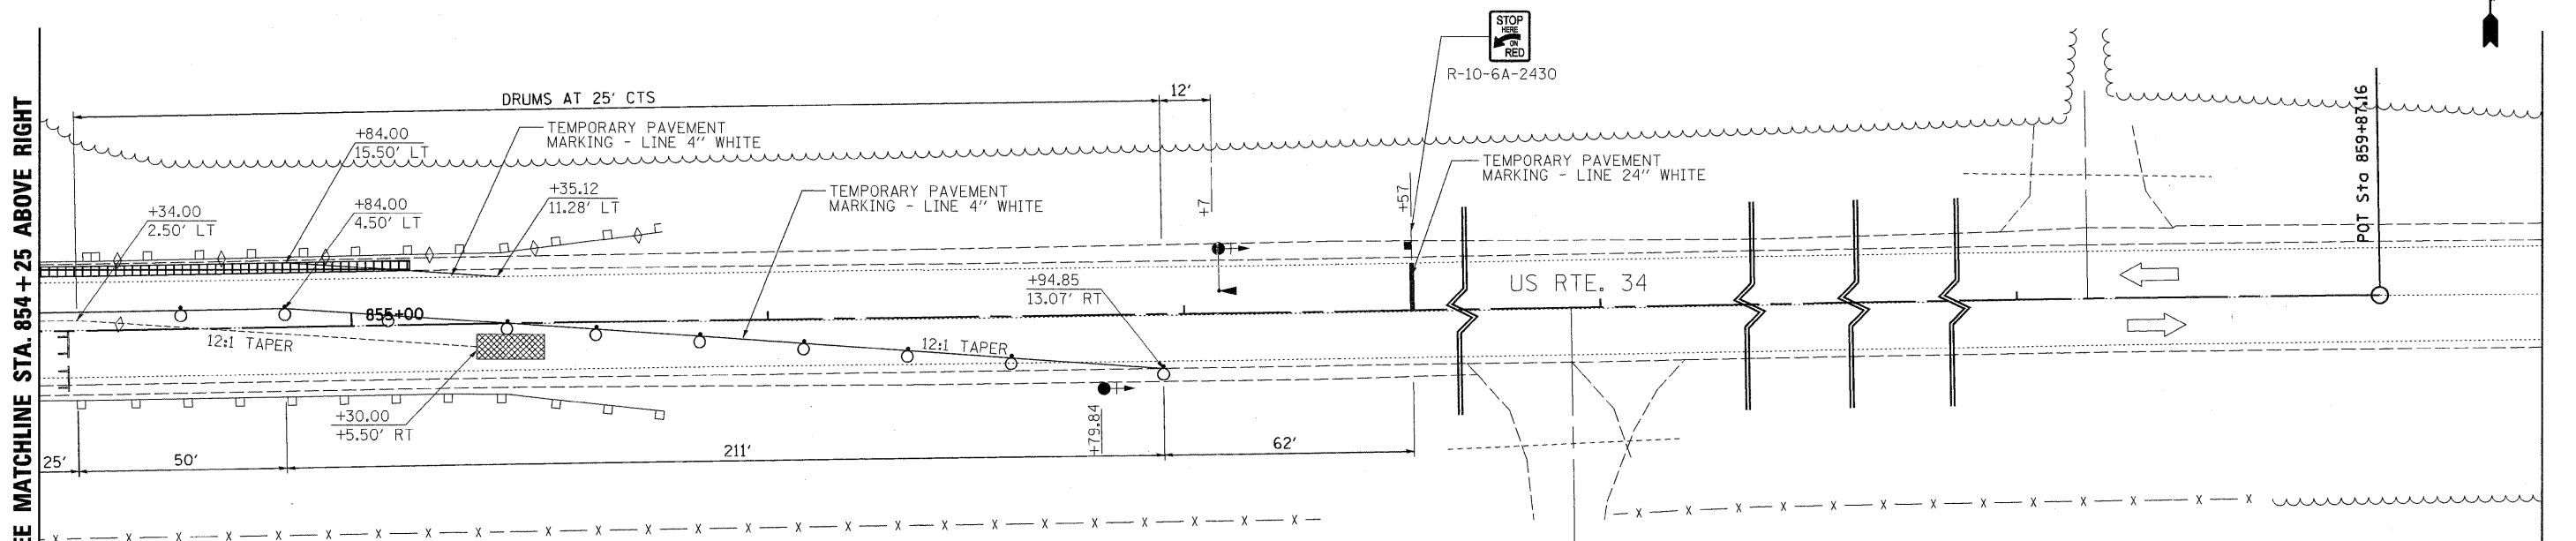


PLAN	DATE
BY	
DESIGNED	
DRAWN	
CHECKED	
DATE	
REVISIONS	
NO.	

PROFILE	DATE
BY	
DESIGNED	
DRAWN	
CHECKED	
DATE	
REVISIONS	
NO.	

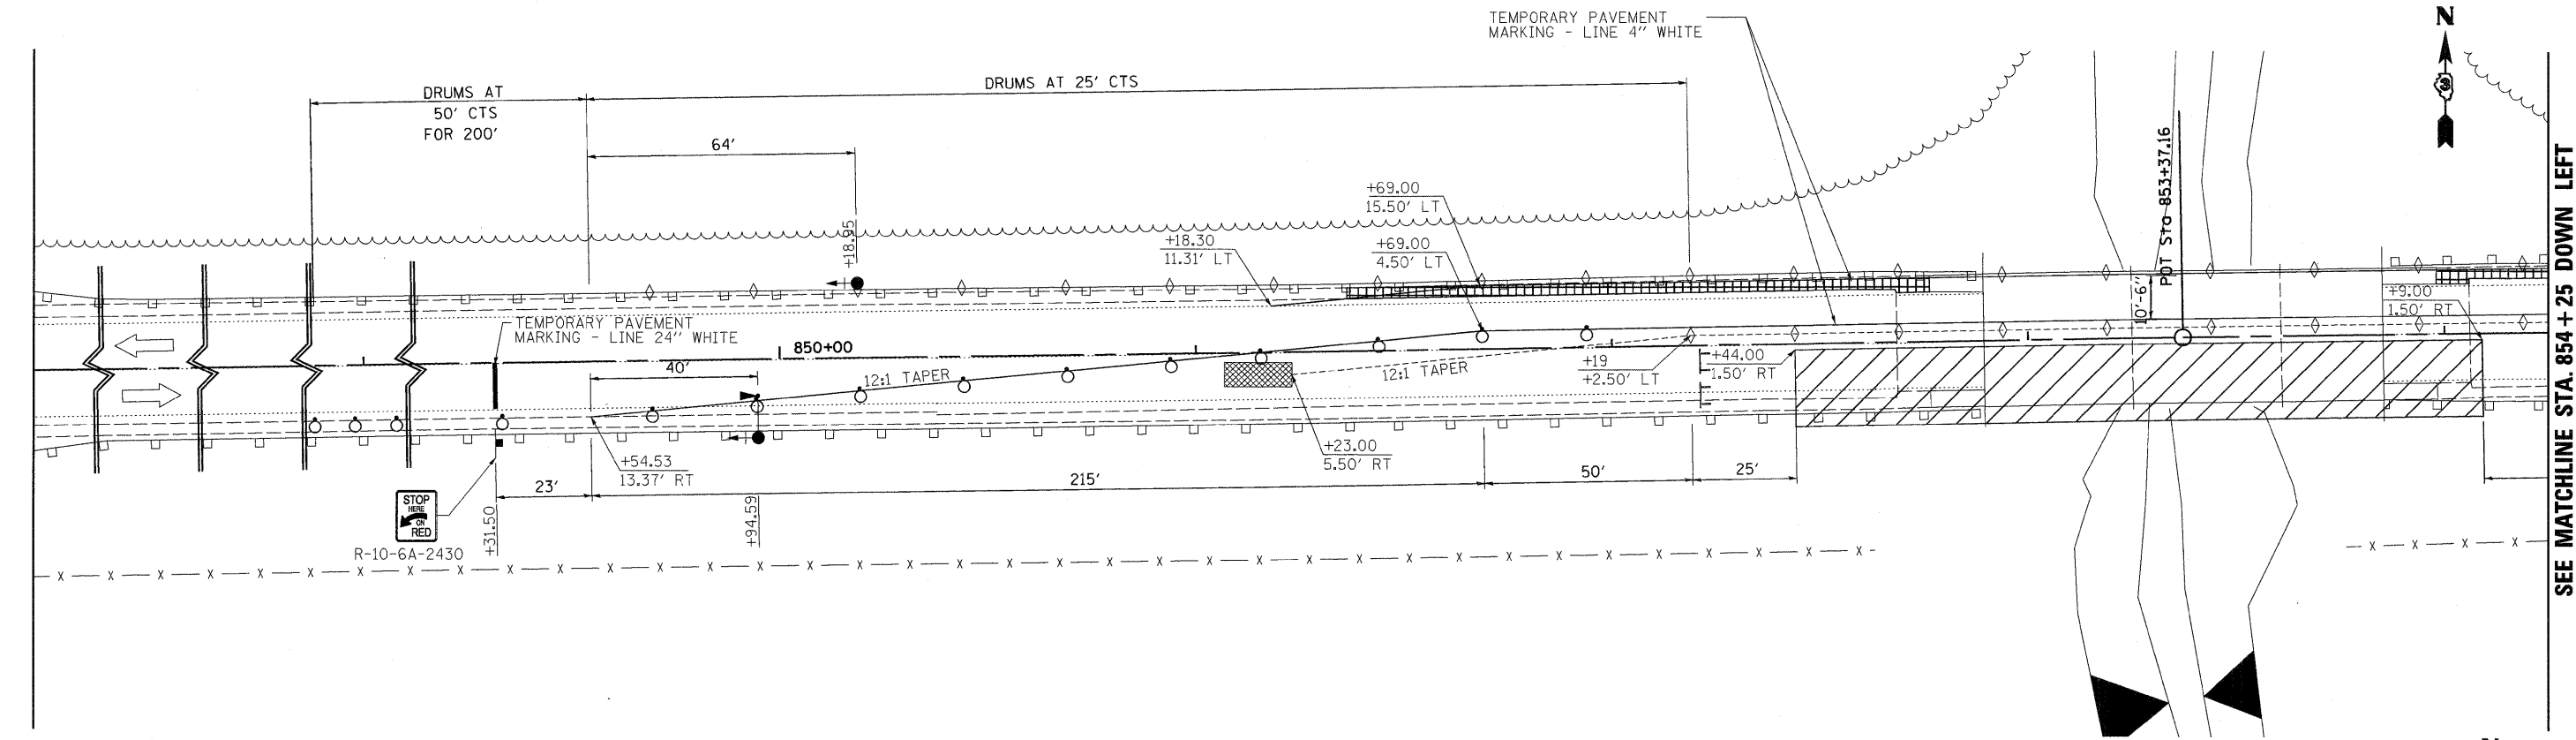


LEGEND

- WORK AREA
- IMPACT ATTENUATORS, TEMPORARY (NON-REDIRECTIVE), TEST LEVEL 3
- SIGN
- TYPE III BARRICADE
- TRAFFIC SIGNAL WITH BACKPLATE
- MICROWAVE
- DRUM WITH STEADY BURN LIGHT
- TYPE "C" BIDIRECTIONAL REFLECTOR/TEMPORARY
- TEMPORARY CONCRETE BARRIER
- HOT-MIX ASPHALT BASE COURSE WIDENING, 8" (PRE-STAGE I)

NOTES

1. SEE STANDARD 701321 FOR DETAILS.
2. SEE MOT TYPICAL SECTIONS SHEET FOR STAGES OF CONSTRUCTION.

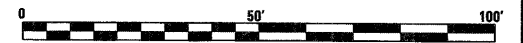

 DELTA ENGINEERING GROUP, LLC 1111 S. WASHINGTON ST., SUITE 200 CHICAGO, IL 60605	USER NAME = kkhan PLOT SCALE = #SCALE# PLOT DATE = 10/11/2011	DESIGNED DB DRAWN DB CHECKED AS DATE OCTOBER 14, 2011	REVISED - REVISED - REVISED - REVISED -	STATE OF ILLINOIS DEPARTMENT OF TRANSPORTATION	STAGE I - TRAFFIC CONTROL	F.A.P. RTE. 587 SECTION (22 BR)BR COUNTY BUREAU TOTAL SHEETS 61 SHEET NO. 12	CONTRACT NO. 66995 FED. ROAD DIST. NO. ILLINOIS FED. AID PROJECT
	SCALE: 1" = 20' SHEET NO. 12 OF 61 SHEETS STA. 847+50.00 TO STA. 857+00.00						