


| | | |
|--------------|----------|------|
| FINAL SURVEY | SERVICED | DATE |
| NOTE BOOK | PLOTTED | BY |
| NO. | TEMPLATE | |
| | AREAS | |
| | CHECKED | |

| | | |
|-----------------|----------|------|
| ORIGINAL SURVEY | SERVICED | DATE |
| NOTE BOOK | PLOTTED | BY |
| NO. | TEMPLATE | |
| | AREAS | |
| | CHECKED | |

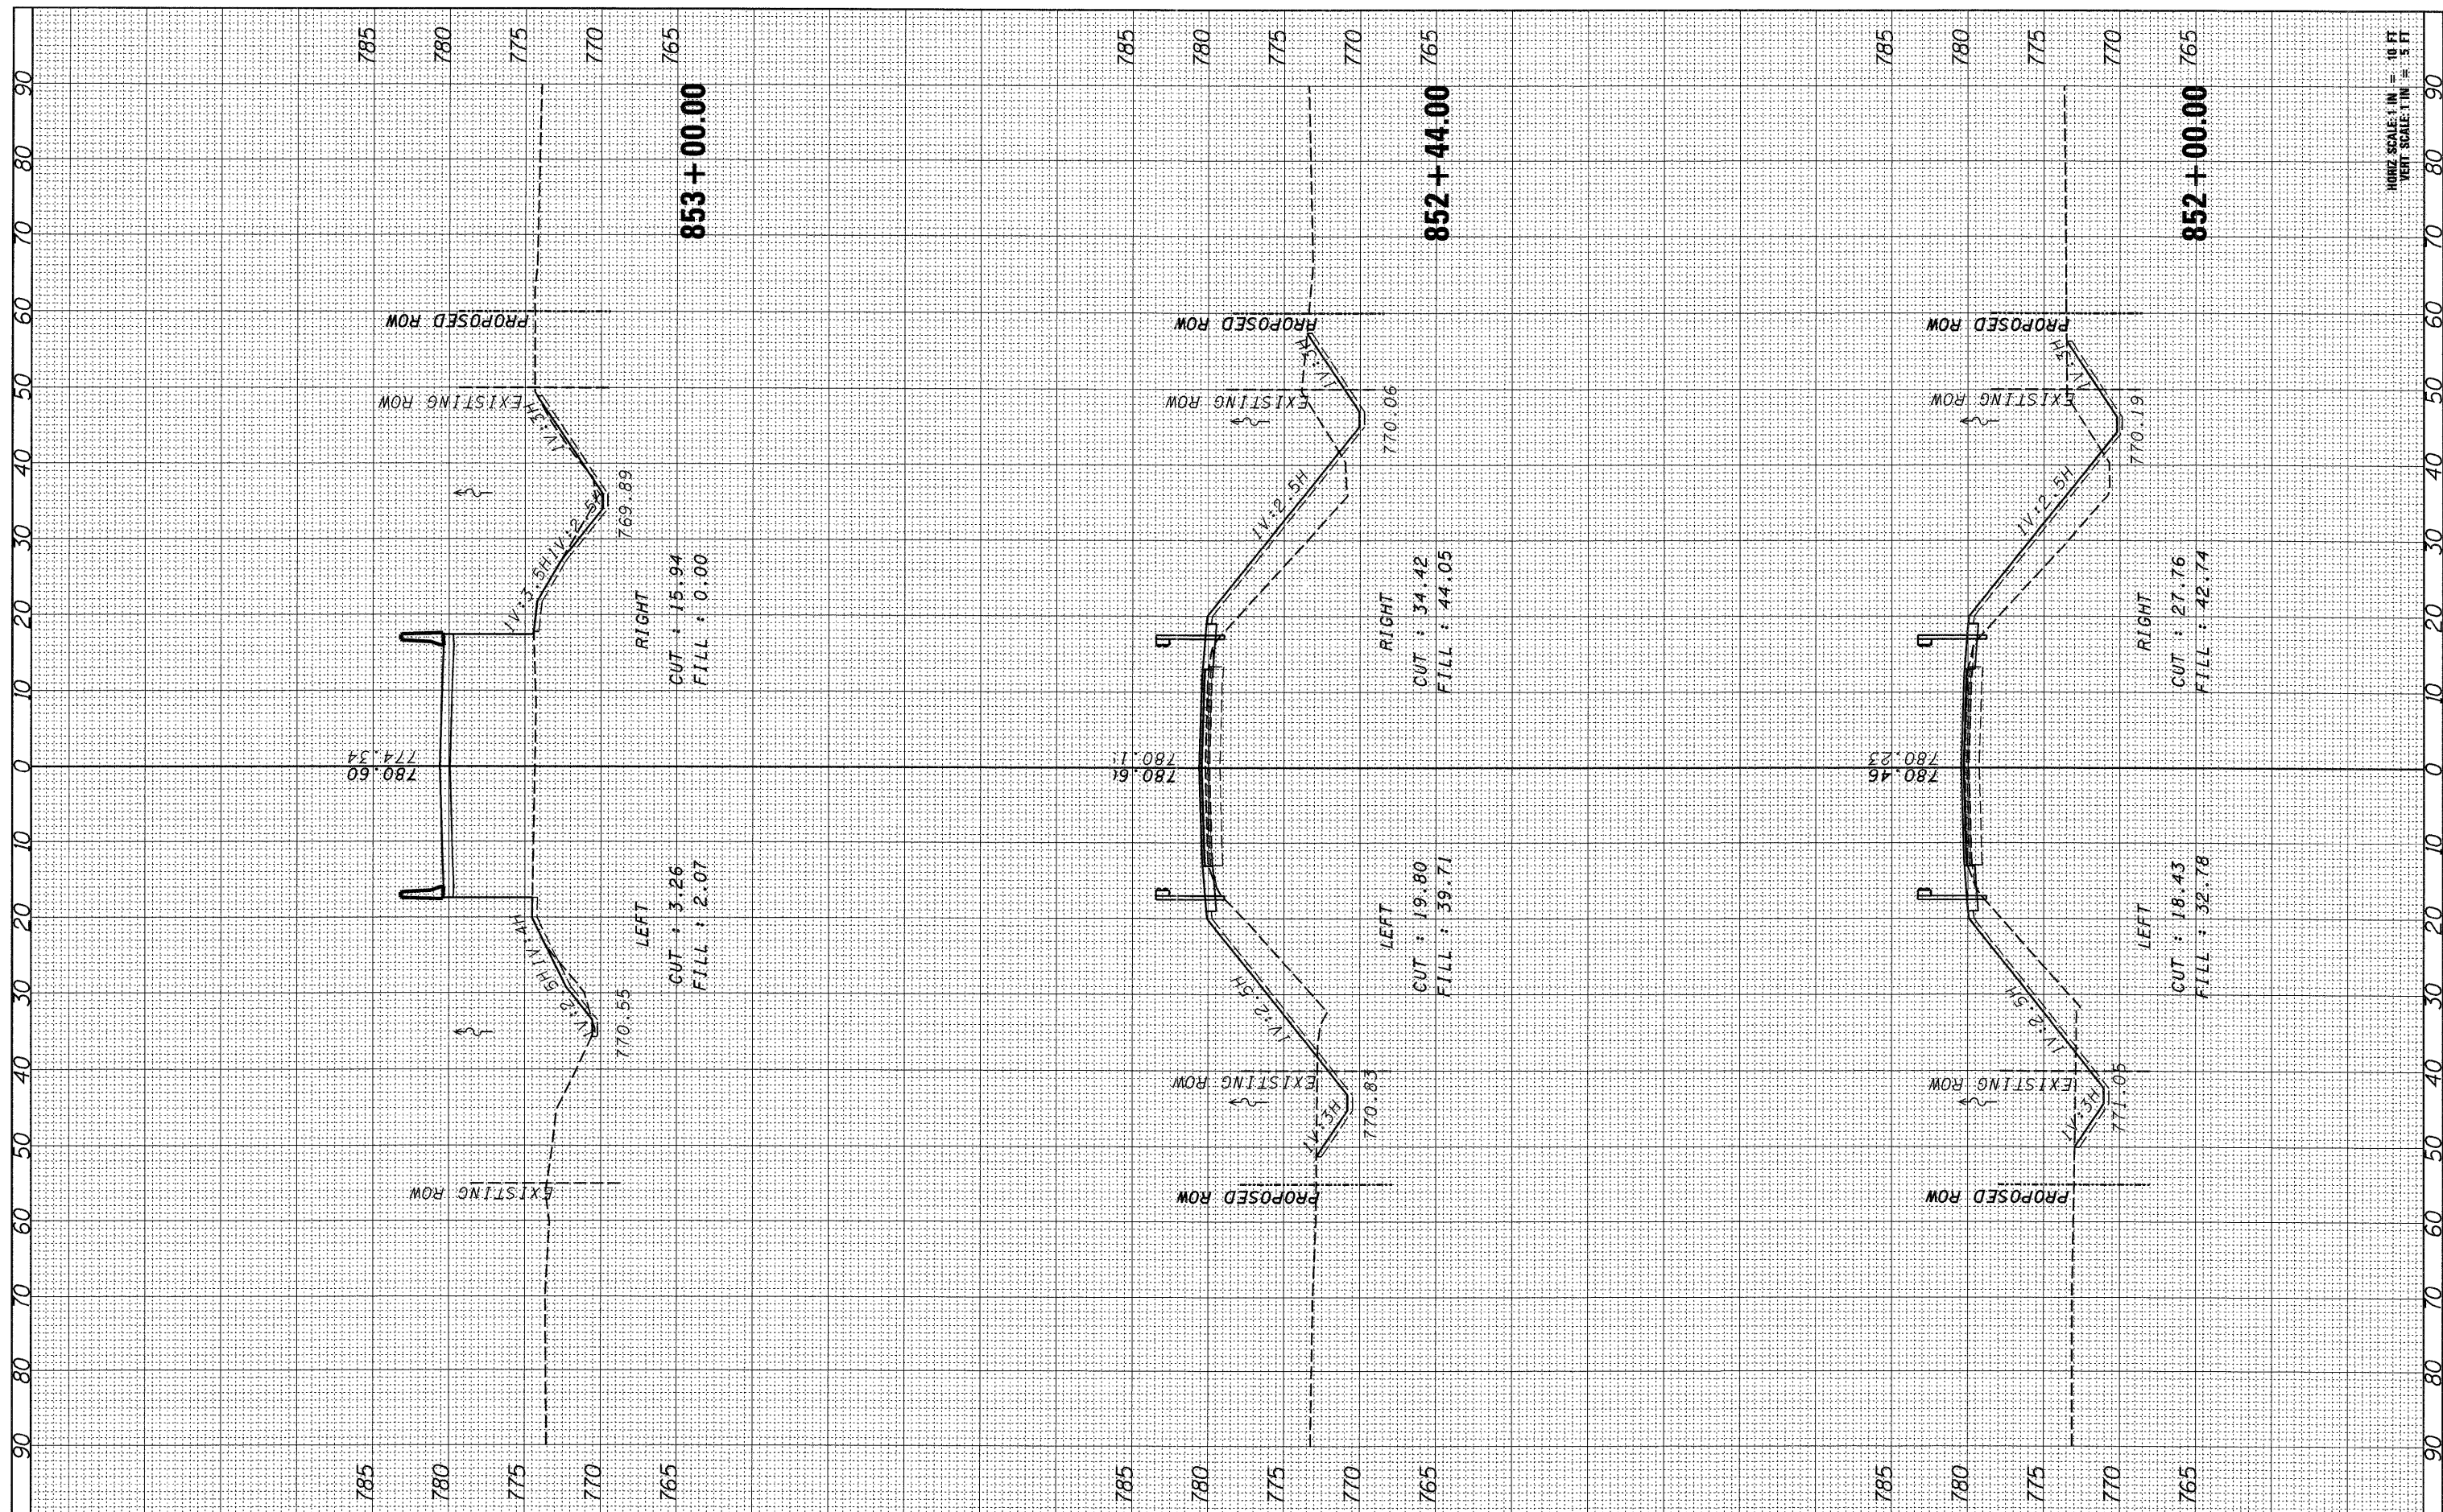

HORIZ. SCALE: 1" = 10 FT
VERT. SCALE: 1" = 5 FT

| | | | | | | | | | | | |
|---|--|---|-------------------------------------|---|--|---------------------------|-----------------|--------------------|--------|-----------------|--------------|
| DELTA ENGINEERING GROUP, LLC <small>CONSULTING ENGINEERS, ARCHITECTS, SURVEYORS, PLANNERS 111 PACIFIC CENTER BUILDING, CHICAGO, IL 60604</small> | USER NAME = kkhan | DESIGNED - DB | REVISED - | STATE OF ILLINOIS DEPARTMENT OF TRANSPORTATION | CROSS SECTION | | F.A.P. RTE. 587 | SECTION (22 BR)BR | COUNTY | TOTAL SHEETS 61 | SHEET NO. 58 |
| | PLOT SCALE = *SCALE* PLOT DATE = 10/11/2011 | DRAWN - DB CHECKED - AS DATE - OCTOBER 14, 2011 | REVISED - REVISED - REVISED - | | SCALE: 1" : 20' SHEET NO. 58 OF 61 SHEETS STA. 852+00.00 TO STA. 853+00.00 | ILLINOIS FED. AID PROJECT | | CONTRACT NO. 66995 | | | |