


FINAL SURVEY	SURVEYED	DATE
NOTE BOOK	PLOTTED	BY
NO.	TEMPLATE	
	AREAS CHECKED	

ORIGINAL SURVEY	SURVEYED	DATE
NOTE BOOK	PLOTTED	BY
NO.	TEMPLATE	
	AREAS CHECKED	

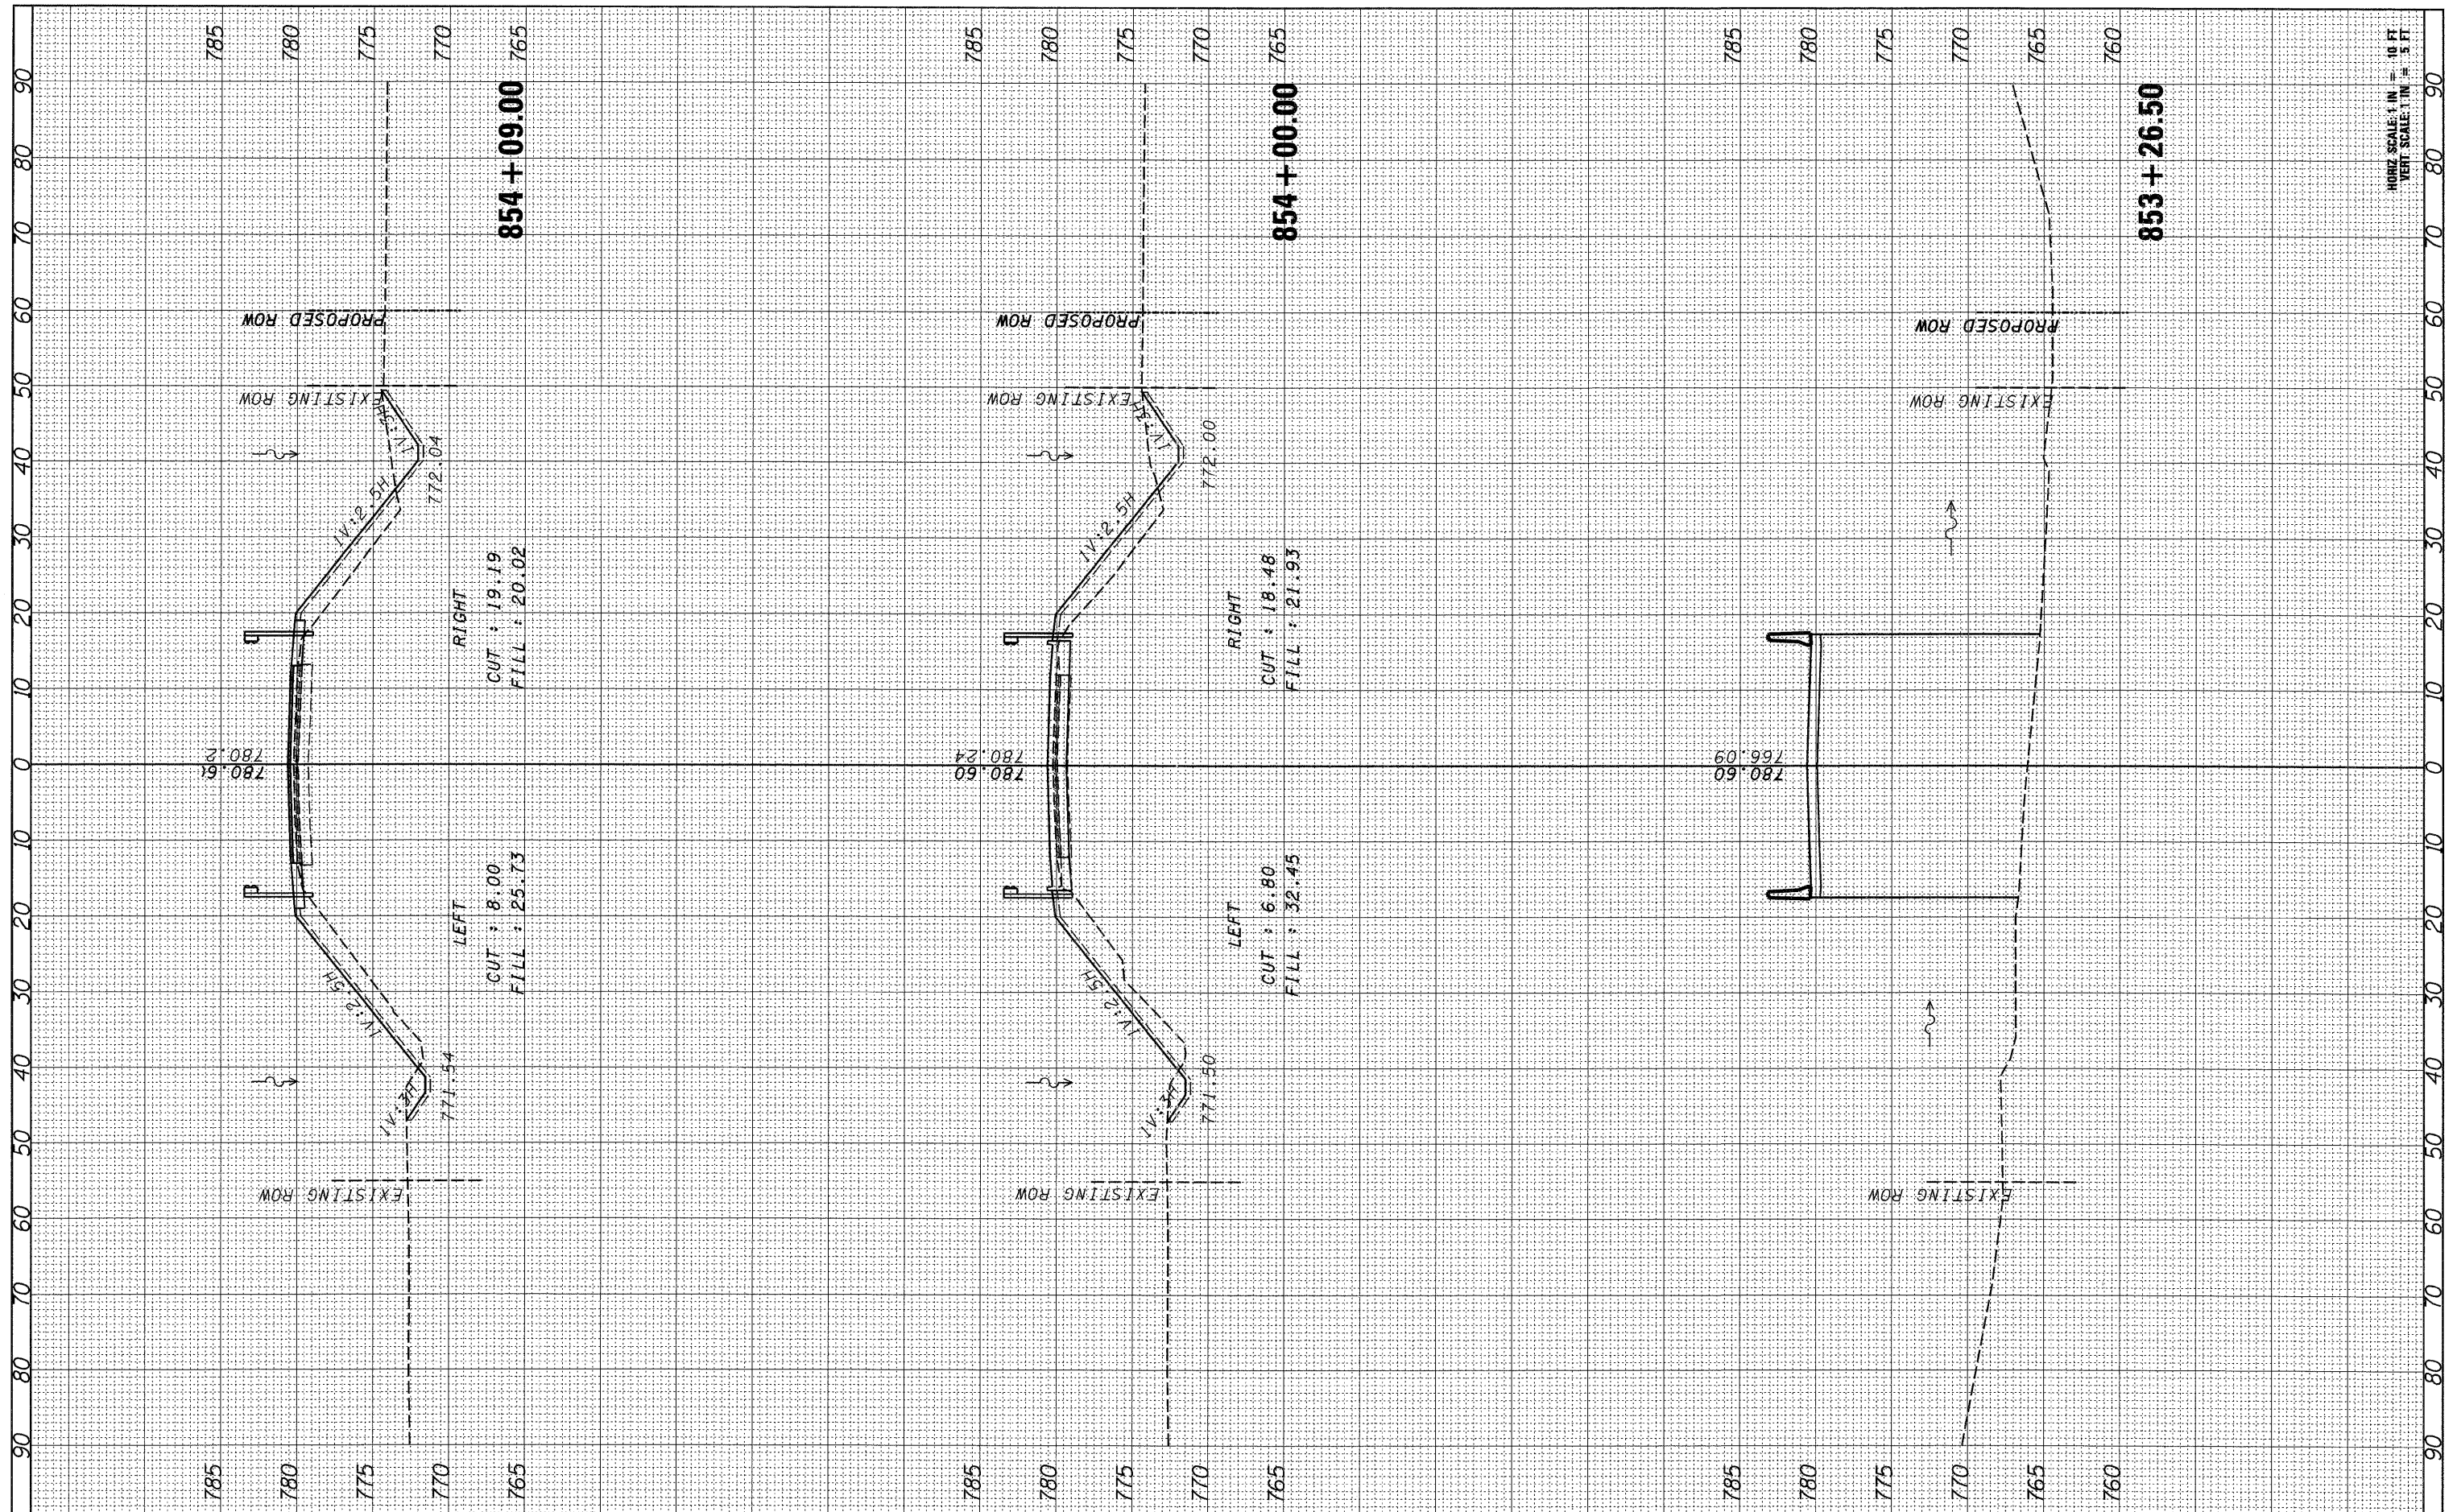

HORIZ. SCALE: 1" = 10 FT
VERT. SCALE: 1" = 5 FT



USER NAME = kkhan
DESIGNED - DB
DRAWN - DB
CHECKED - AS
DATE - OCTOBER 14, 2011
PLOT SCALE = #SCALE#
PLOT DATE = 10/11/2011

REVISOR -
REVISION -
REVISION -
REVISION -

STATE OF ILLINOIS
DEPARTMENT OF TRANSPORTATION

CROSS SECTION

SCALE: 1" = 20'
SHEET NO. 59 OF 61 SHEETS
STA. 853+26.50 TO STA. 854+09.00

F.A.P. RTE.	SECTION	COUNTY	TOTAL SHEETS	SHEET NO.
587	(22 BR)BR	BUREAU	61	59
CONTRACT NO. 66995			ILLINOIS FED. AID PROJECT	