


FINAL SURVEY NO.	SURVEYED	DATE
NOTE BOOK	PLOTTED	
AREAS CHECKED	TEMPLATE	
	AREAS CHECKED	

ORIGINAL SURVEY NO.	SURVEYED	DATE
NOTE BOOK	PLOTTED	
AREAS CHECKED	TEMPLATE	
	AREAS CHECKED	

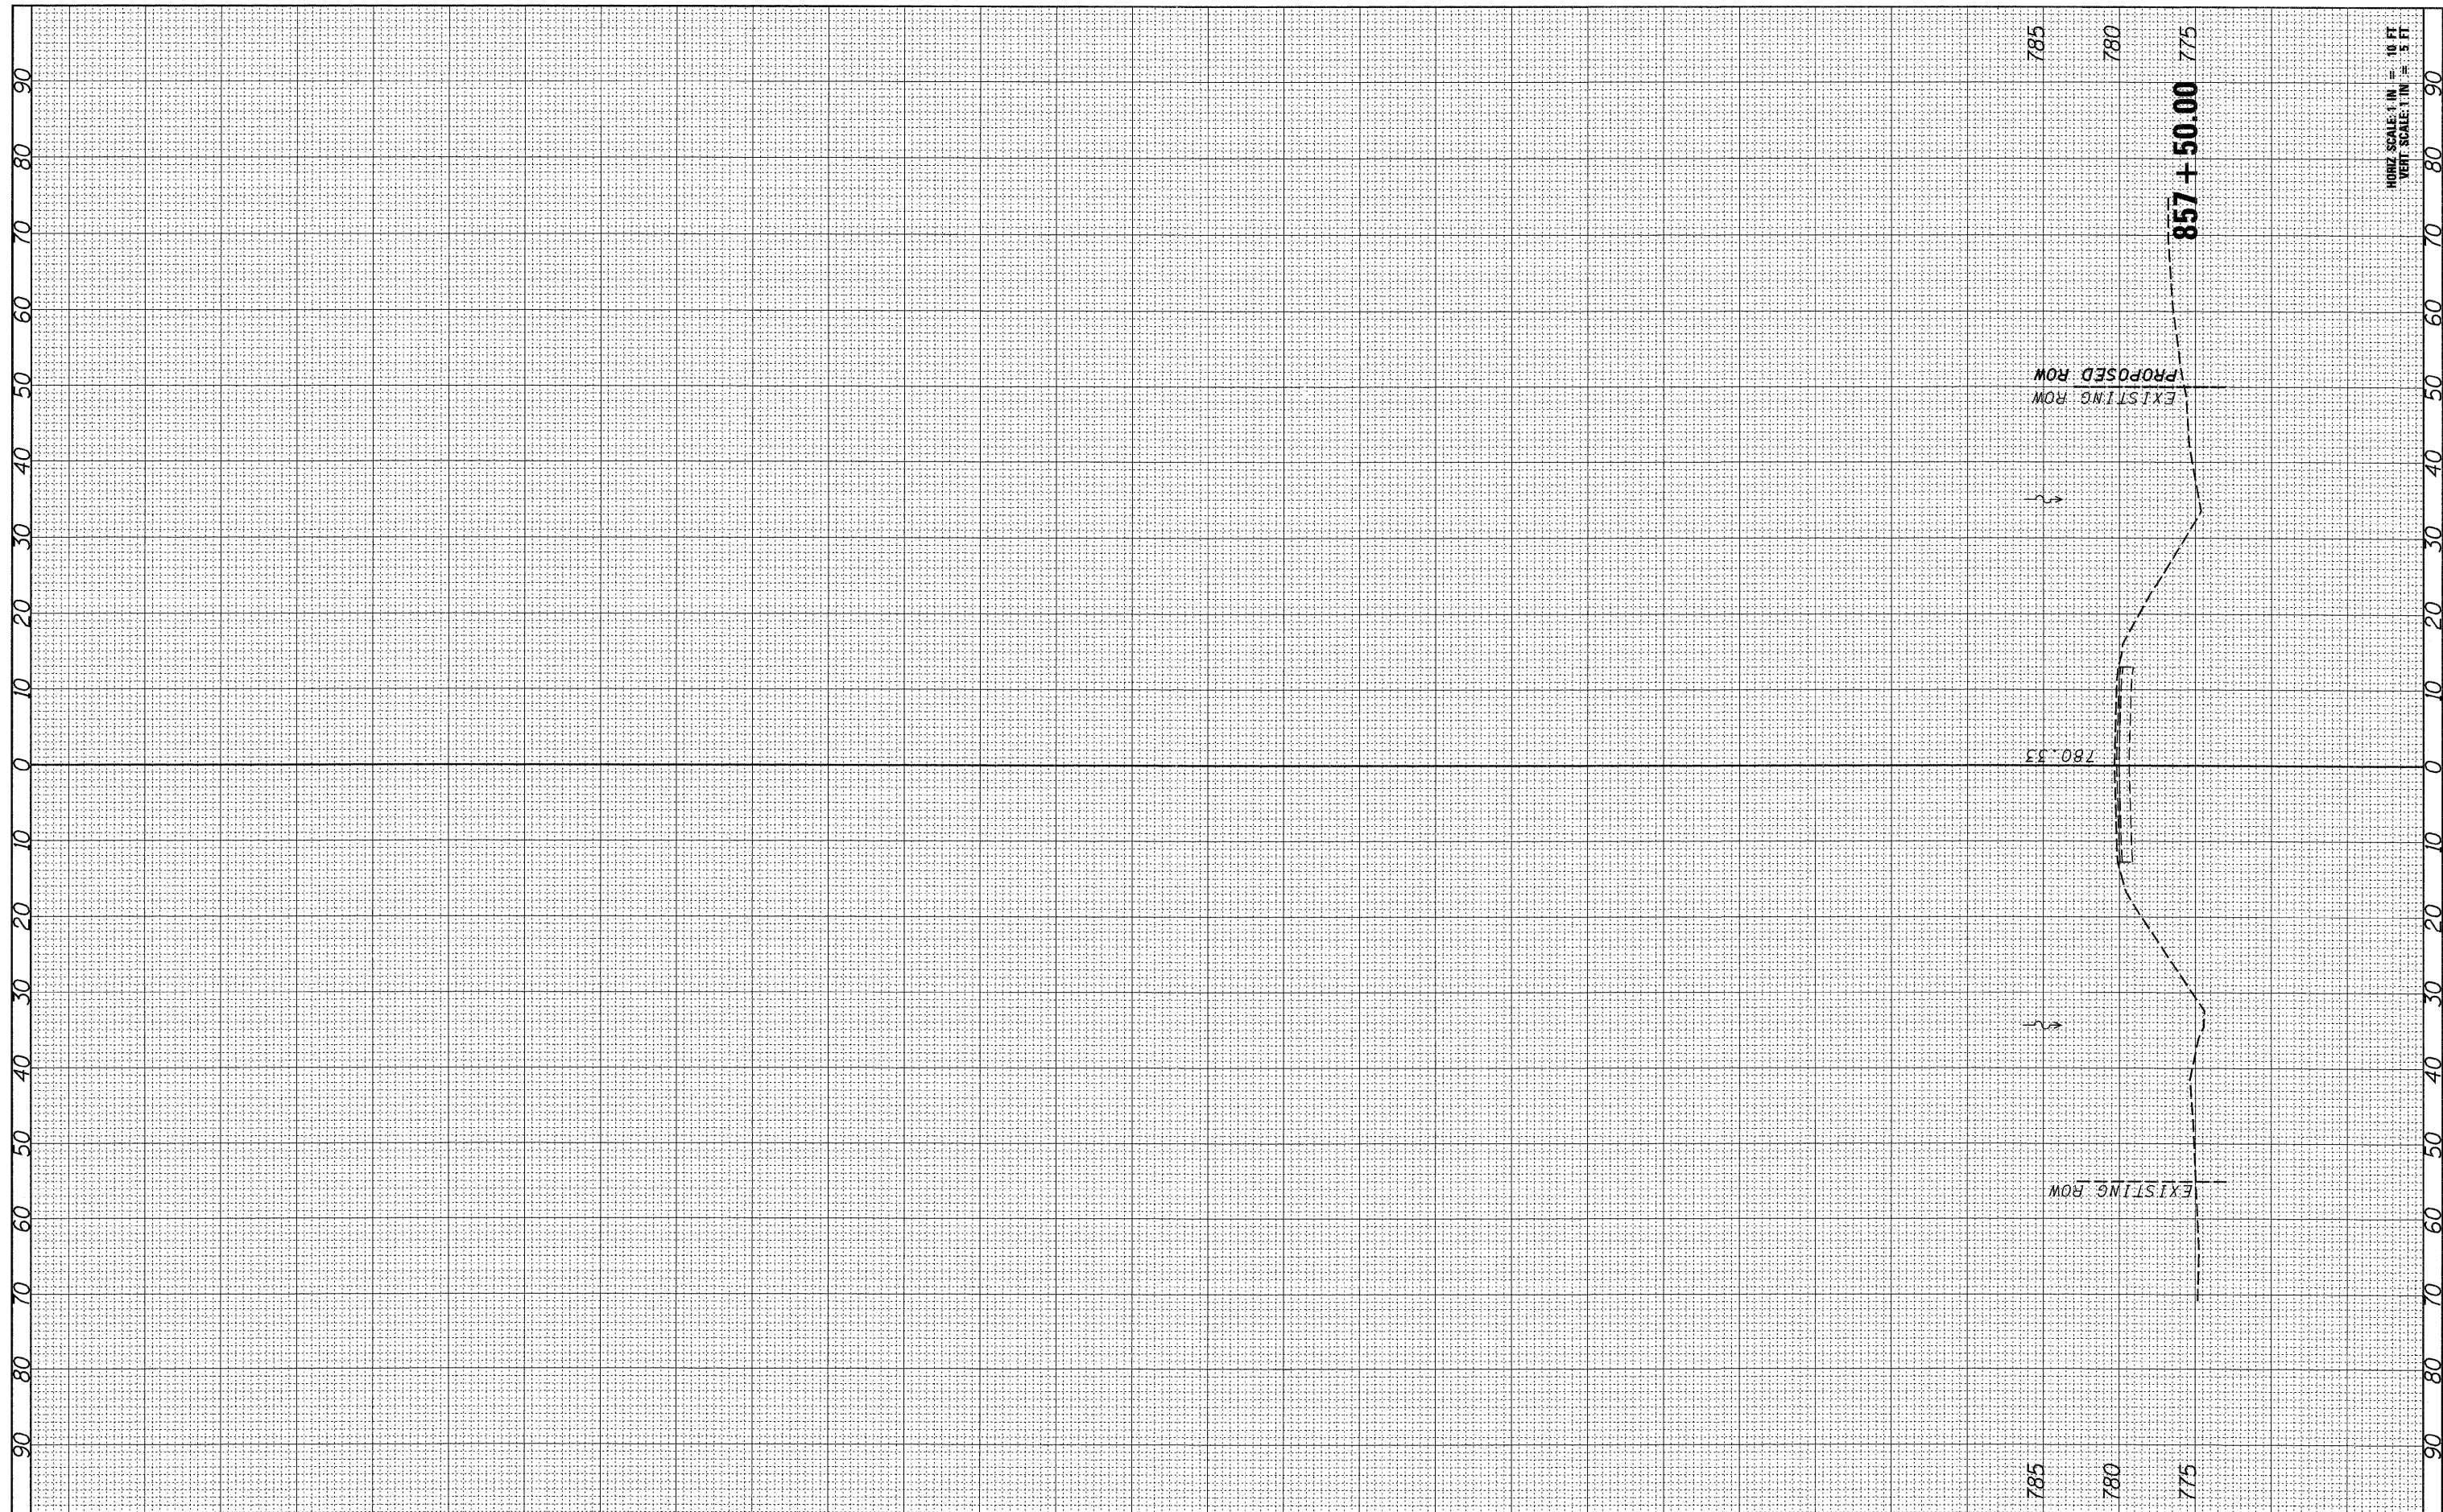

HORIZ. SCALE: 1" = 10 FT  
VERT. SCALE: 1" = 5 FT

	USER NAME = kkhan	DESIGNED - DB	REVISED -	<b>STATE OF ILLINOIS</b> <b>DEPARTMENT OF TRANSPORTATION</b>	<b>CROSS SECTION</b>	F.A.P. RTE. 587	SECTION (22 BR)BR	COUNTY BUREAU	TOTAL SHEETS 61	SHEET NO. 61
	PLOT SCALE =	CHECKED - AS	REVISED -			SCALE: 1" = 20'	SHEET NO. 61 OF 61 SHEETS	STA. 857+50.00 TO STA. 857+50.00	CONTRACT NO. 66995	
	PLOT DATE = 10/11/2011	DATE - OCTOBER 14, 2011	REVISED -			ILLINOIS FED. AID PROJECT				