


PLAN

A WATER ELEVATION GAUGE SHALL BE PROTECTED FROM THE CONTRACTOR'S CLEANING AND SEALING OPERATIONS. IF THE CONTRACTOR'S OPERATIONS CAUSE DAMAGE TO THE WATER ELEVATION GAUGE THE GAUGE SHALL BE REPLACED AT THE CONTRACTOR'S EXPENSE.

 **BLAST CLEANING BRIDGE CONCRETE SURFACE AND APPLYING CONCRETE SEALER**

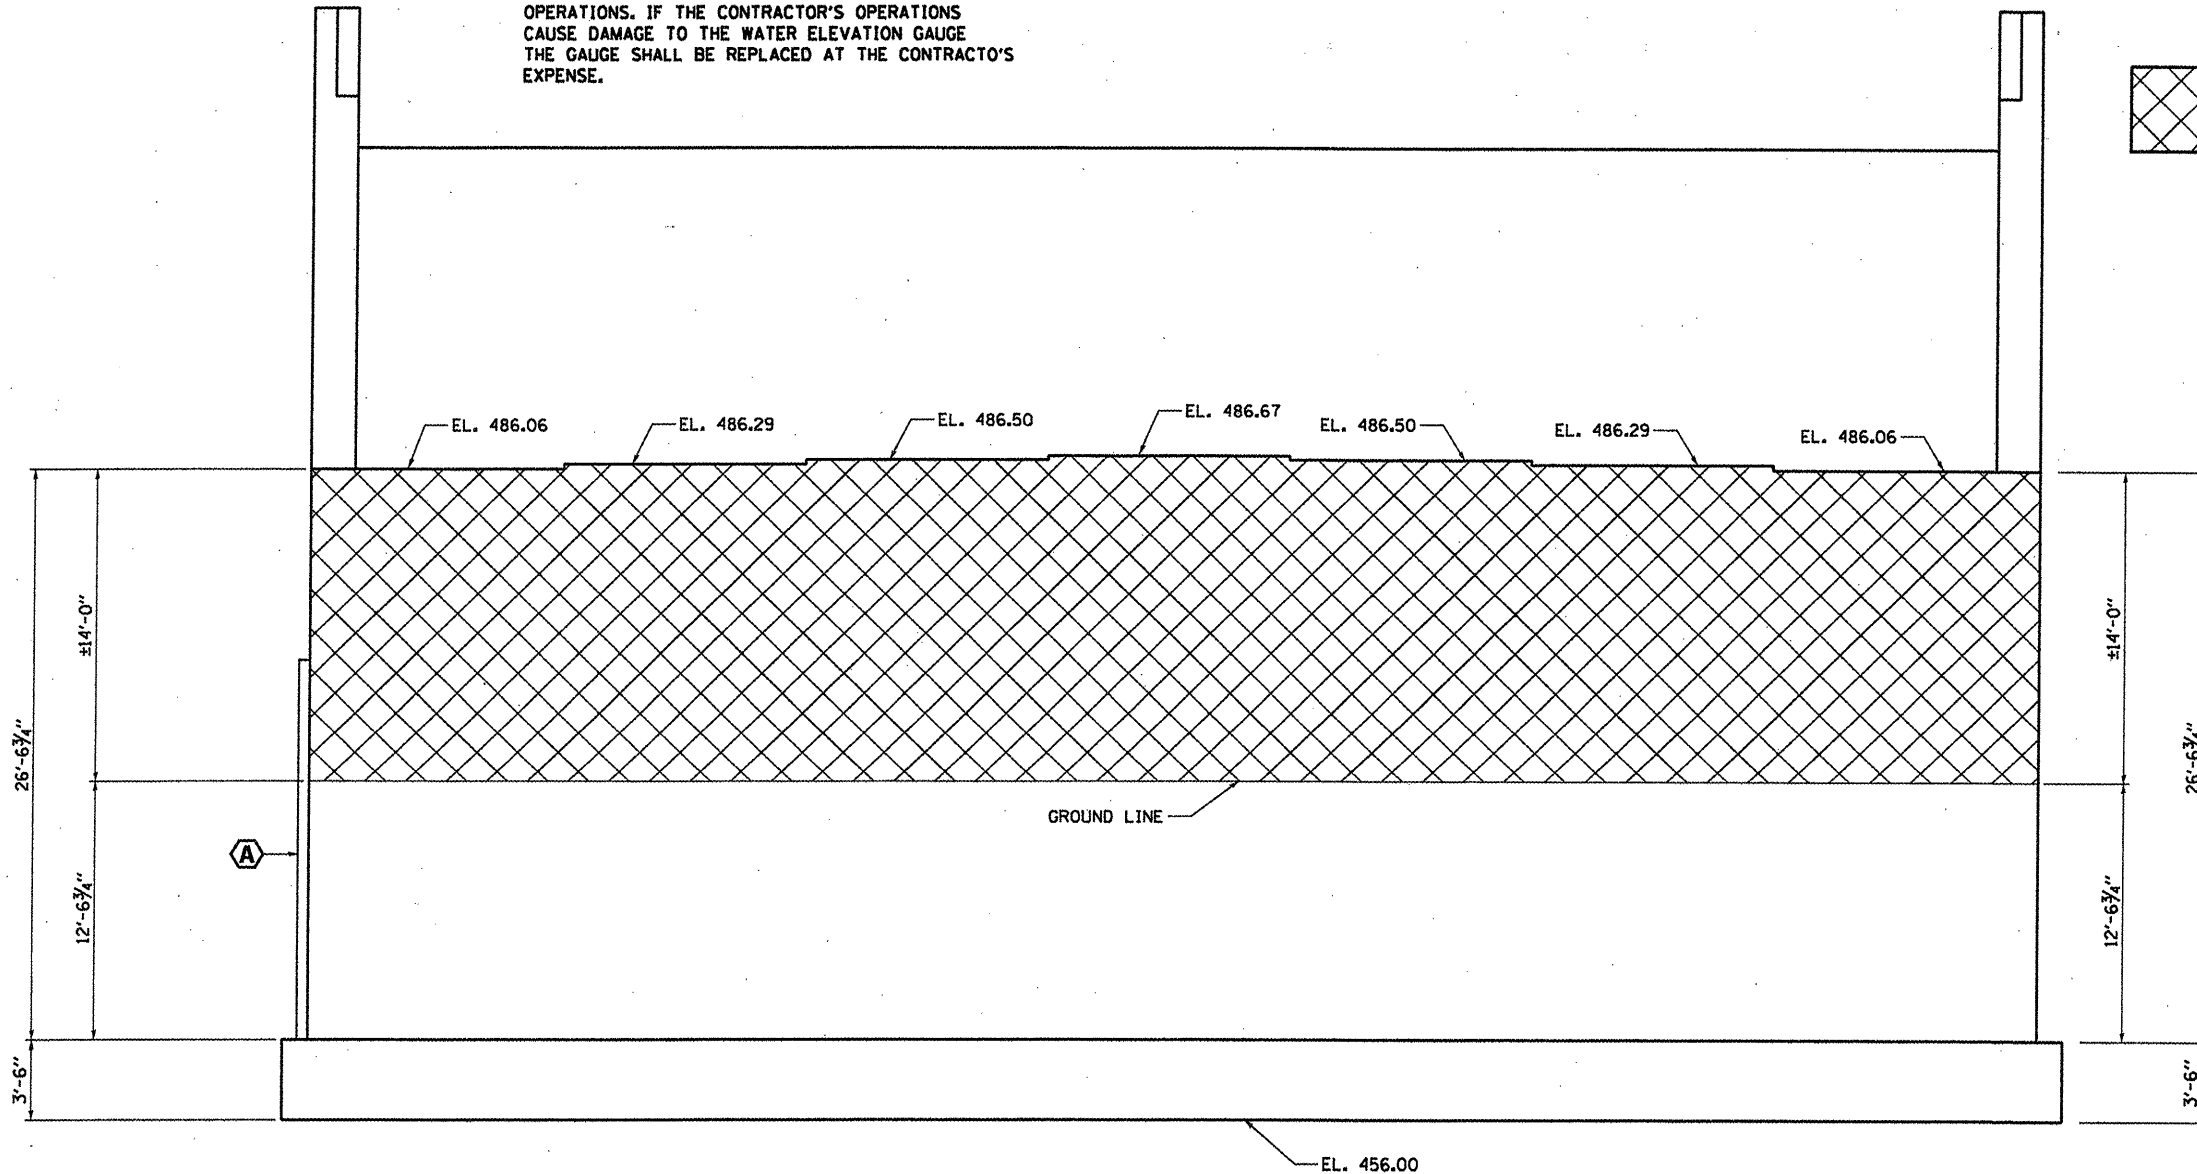

ELEVATION
LOOKING NORTH

BILL OF MATERIAL

ITEM	UNIT	TOTAL
BLAST CLEANING BRIDGE CONCRETE SURFACE	SO FT	1437
CONCRETE SEALER	SO FT	1437

NORTH ABUTMENT
SN 050-0180
FAP ROUTE 68 (IL 23)
OVER ILLINOIS RIVER
SECTION (12R1)-3
LASALLE COUNTY
STA. 805+45.00

FILE NAME =
c:\pw_work\p\dot\woodshankr\1\d0268492\0366833-shr-deta1a.dgn

USER NAME = woodshankr1
DESIGNED - YOGESH PATEL
DRAWN - YOGESH PATEL
PLOT SCALE = 100.0000 / in.
PLOT DATE = 11/2/2011

REVISIONS:
 DESIGNED - YOGESH PATEL
 DRAWN - YOGESH PATEL
 CHECKED - RON WOODSHANK
 DATE -
 REVISED -
 REVISED -
 REVISED -
 REVISED -

STATE OF ILLINOIS
DEPARTMENT OF TRANSPORTATION

NORTH ABUTMENT DETAILS
FOR SN 050-0180

SCALE: SHEET NO. 6 OF 9 SHEETS STA. TO STA.

F.A.P. RTE.	SECTION	COUNTY	TOTAL SHEETS	SHEET NO.
68	(12R1)-3	LASALLE	13	10

CONTRACT NO. 66B33
ILLINOIS FED. AID PROJECT