


ELECTRICAL LOAD FOR INTERSECTION				
STREET NAME	COMPONENT	NUMBER	WATTAGE EACH	BURNTIME %
IL 23 (CENTER CROSS STREET)	RED	5	7	35
	YELLOW	5	12	5
	GREEN	5	9.5	60
	YELLOW ARROW LT.	2	6	5
	GREEN ARROW LT.	2	6	10
		4	11/10	50/50
		4	8	50
DEKALB AVENUE	RED	2	7	60
	YELLOW	2	12	5
	GREEN	2	9.5	35
		2	11/10	50/50
		2	8	50
TRAFFIC SIGNAL CABINET	CONTROLLER	1	6	100
	UPS	1	50	100

THERE MAY BE ADDITIONAL ELECTRICAL LOADS DUE TO LIGHTING AND EMERGENCY VEHICLE DETECTION EQUIPMENT.
 AGENCY RESPONSIBLE FOR TRAFFIC SIGNAL ENERGY CHARGES:
 CITY OF SYCAMORE

CONSTRUCTION NOTES:

- MODIFY EXISTING CONTROLLER CABINET.
- INSTALL UNINTERRUPTABLE POWER SUPPLY.
- RETROFIT THE FIVE (5) 3-SECTION HEADS WITH LED SIGNAL HEADS.
- RETROFIT THE TWO (2) 5-SECTION HEADS WITH LED SIGNAL HEADS.
- REMOVE AND REPLACE SIX (6) PEDESTRIAN HEADS WITH LED PEDESTRIAN HEADS WITH COUNT DOWN TIMERS.
- REMOVAL OF THE FOLLOWING ITEMS SHALL BE PAID FOR AS REMOVE EXISTING TRAFFIC SIGNAL EQUIPMENT:
 6 EACH - PEDESTRIAN SIGNAL HEAD, 1-FACE, BRACKET MOUNTED

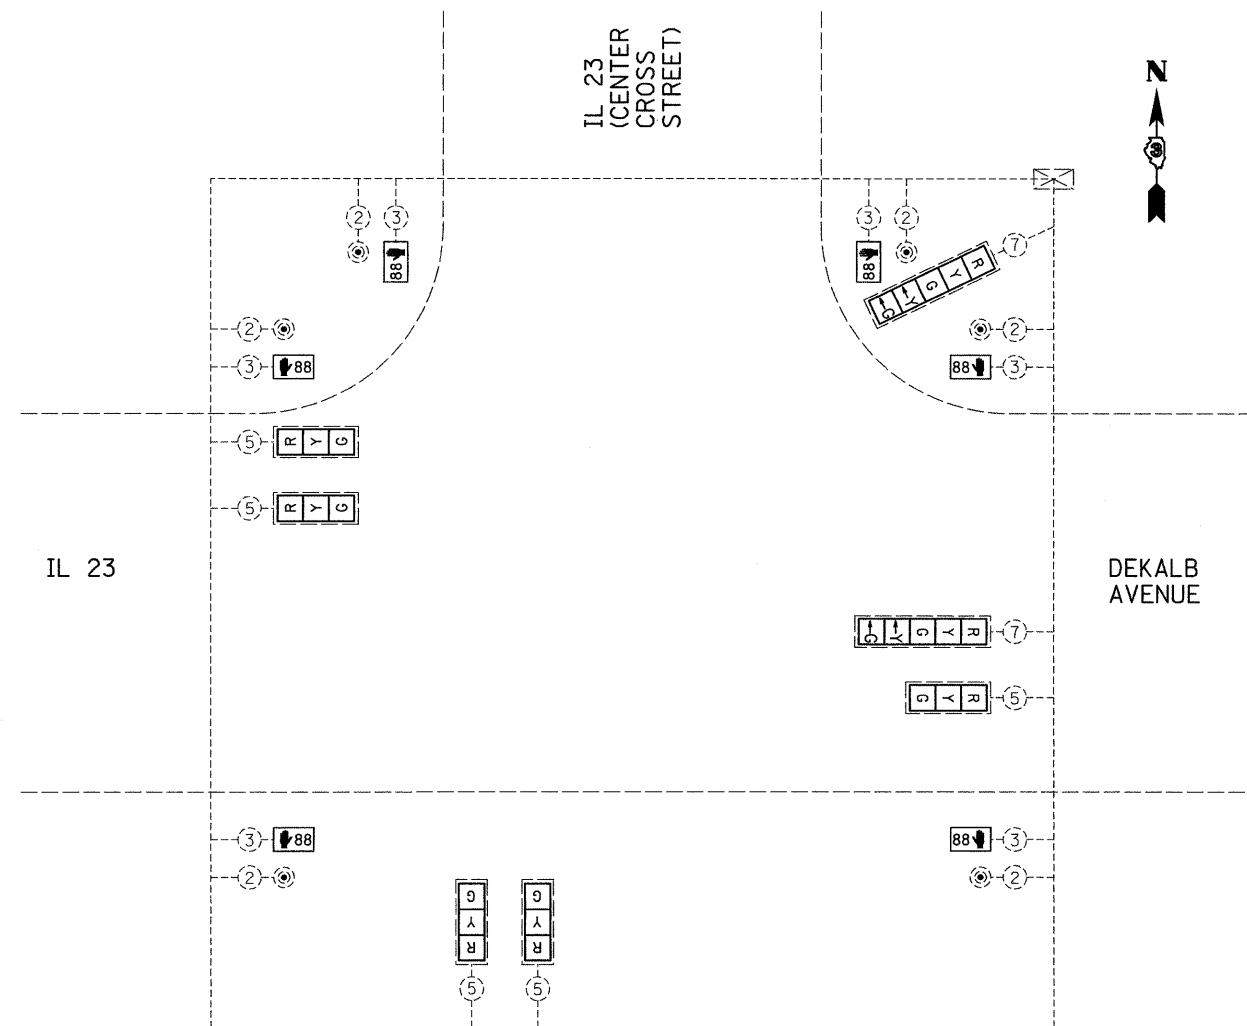

SCHEDULE OF QUANTITIES (96.7% STATE / 3.3% CITY)

SYCAMORE IL 23 & CENTER CROSS ST.

ITEM NO.	DESCRIPTION	UNIT	TOTAL QUANTITY
86200300	UNINTERRUPTABLE POWER SUPPLY, EXTENDED	EACH	1
88102825	PEDESTRIAN SIGNAL HEAD, POLYCARBONATE, LED, 1-FACE, BRACKET MOUNTED WITH COUNT DOWN TIMER	EACH	6
89502210	MODIFY EXISTING CONTROLLER CABINET	EACH	1
89502375	REMOVE EXISTING TRAFFIC SIGNAL EQUIPMENT	EACH	1
Z0033002	LED SIGNAL FACE RETROFIT, RED BALL	EACH	7
Z0033004	LED SIGNAL FACE RETROFIT, GREEN BALL	EACH	7
Z0033008	LED SIGNAL FACE RETROFIT, YELLOW BALL	EACH	7
Z0033010	LED SIGNAL FACE RETROFIT, YELLOW ARROW	EACH	2
Z0033012	LED SIGNAL FACE RETROFIT, GREEN ARROW	EACH	2

PROPOSED CABLE PLAN
NOT TO SCALE

TRAFFIC SIGNALS LEGEND

	DENOTES NUMBER OF EXISTING CONDUCTORS
	EXISTING CONTROLLER AND CABINET
	SIGNAL SECTION 12"
	LEFT TURN YELLOW
	LEFT TURN GREEN
	EXISTING PEDESTRIAN PUSH BUTTON
	PROPOSED WALK/DON'T WALK WITH COUNT DOWN TIMER
	RETROFIT EXISTING TRAFFIC SIGNAL WITH LED HEADS

FILE NAME = 0366B54-SHT-TS-CABLE-SYCAMORE-IL23-CENTER-CROSS.DGN

USER NAME = --

DESIGNED - --

REVISED - ---

STATE OF ILLINOIS
DEPARTMENT OF TRANSPORTATION

TRAFFIC SIGNAL CABLE PLAN
SYCAMORE - IL 23 & CENTER CROSS STREET

F.A. RTE.	SECTION	COUNTY	TOTAL SHEETS	SHEET NO.
--	D-3 LED RETROFIT 2012-1	DEKALB	41	36

SCALE: 1" = 20' SHEET NO. -- OF -- SHEETS STA. _____ TO STA. _____

CONTRACT NO. 66B54
ILLINOIS FED. AID PROJECT