


LEGEND NOTES

- I = INTERSECTION WILL BE RETROFITTING INCANDESCENT BULBS WITH LEDS AND IF NEEDED INSTALLING UNINTERRUPTABLE POWER SUPPLY UNIT, AND PEDESTRIAN COUNTDOWN HEADS
- P = INTERSECTION WILL BE REPLACING EXISTING FLASHING PEDESTRIAN HEADS WITH COUNTDOWN PEDESTRIAN HEADS
- U = INTERSECTION WILL BE INSTALLING UNINTERRUPTABLE POWER SUPPLY UNIT
- PU = INTERSECTION WILL BE INSTALLING UNINTERRUPTABLE POWER SUPPLY UNIT AND REPLACING EXISTING FLASHING PEDESTRIAN HEADS WITH COUNTDOWN PEDESTRIAN HEADS
- E = INTERSECTION WILL BE REPLACING 8" SIGNAL HEADS WITH 12" SIGNAL HEADS
- = DENOTES INTERSECTION WILL BE INSTALLING ONE OR MORE NEW SIGNAL HEADS

LEGEND

- I46 - IL 47 & IL 71
- I48 - IL 47 & GALENA RD.

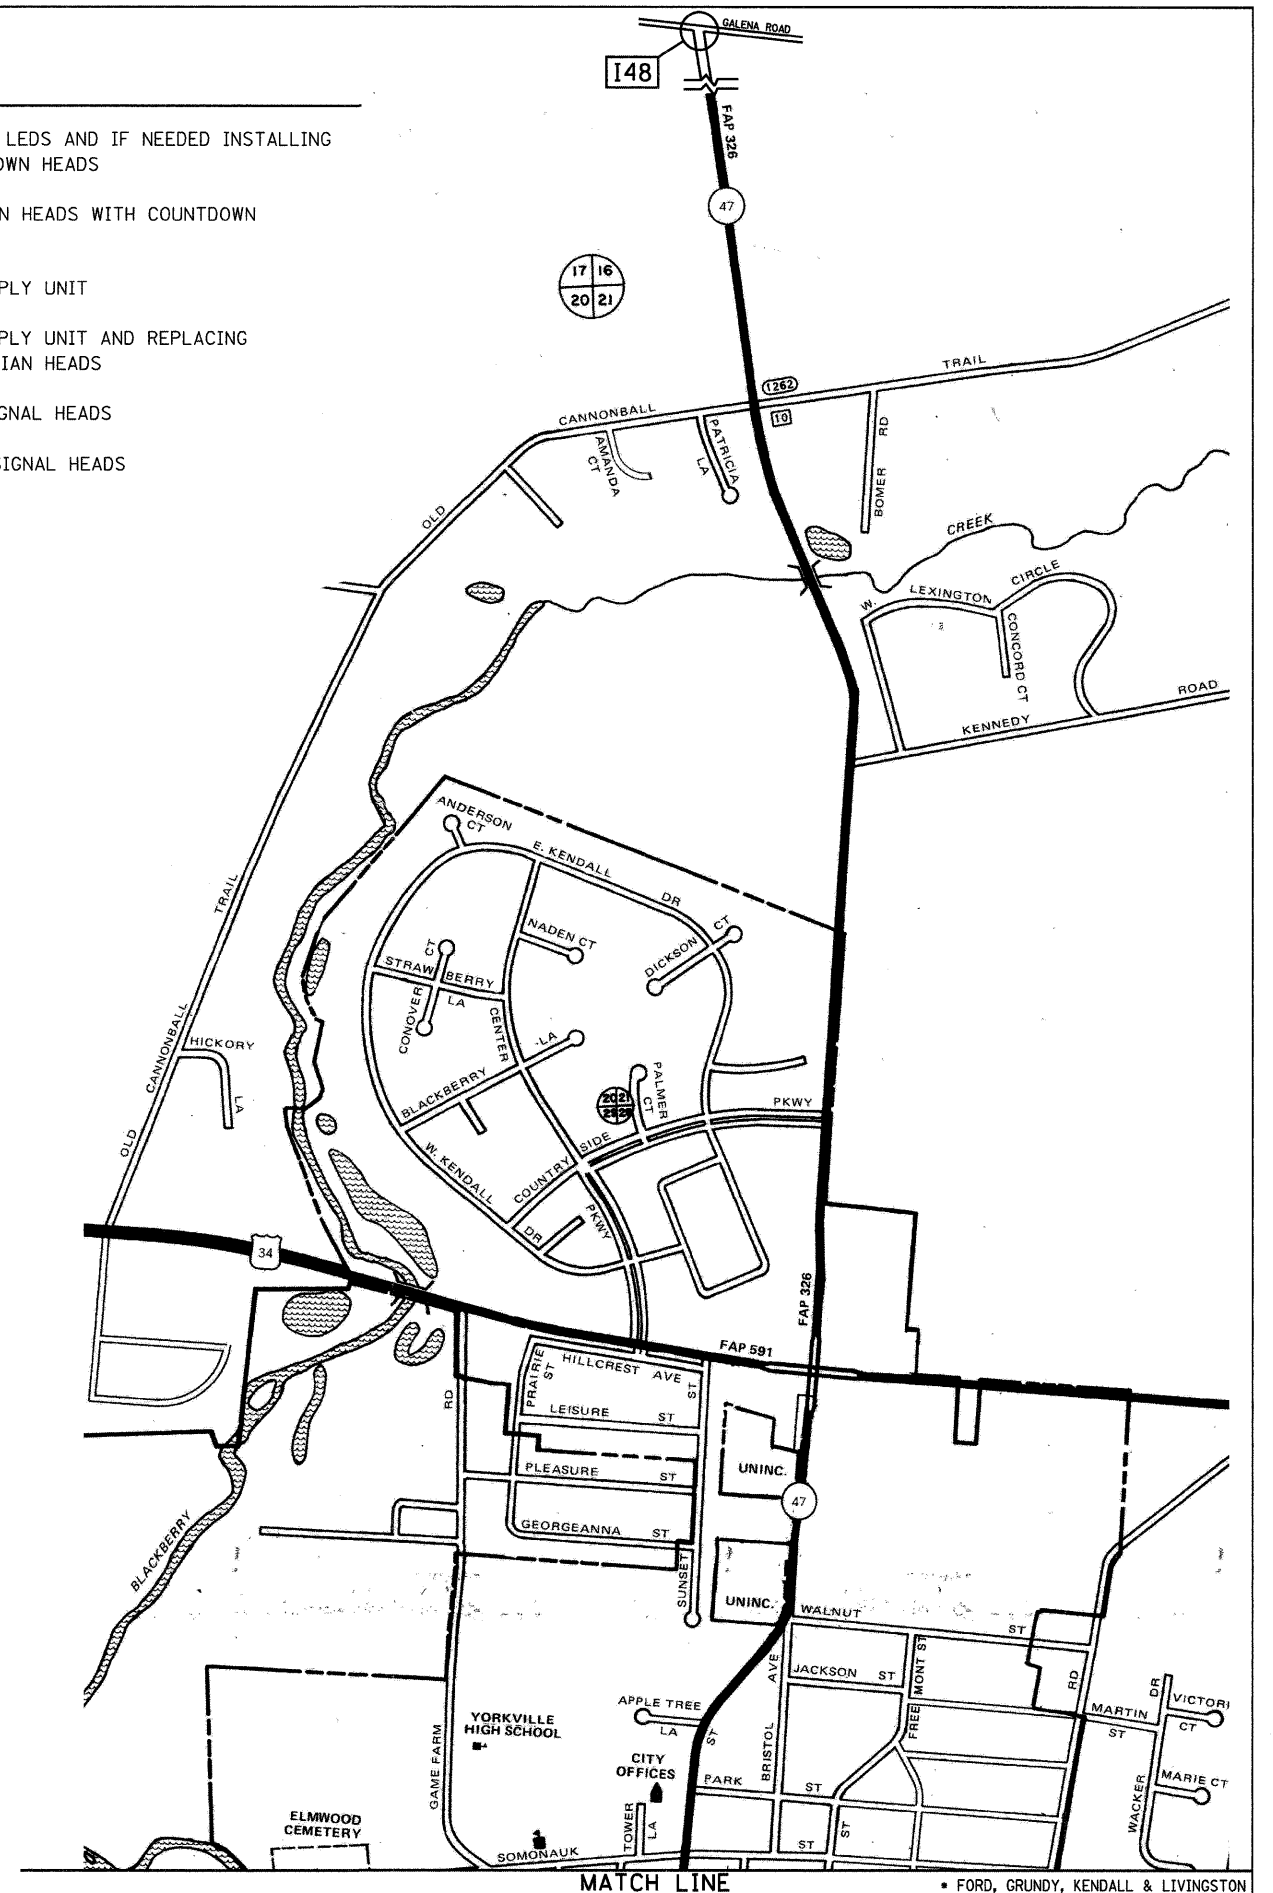

FILE NAME = 0366B56-SHT-LOCATION-MAPS.DGN
 USER NAME = ---
 PLOT SCALE = N/A
 PLOT DATE = 10/11

DESIGNED - ---
 DRAWN - ARR/NV
 CHECKED - JKC
 DATE - 10/11

REVISED - ---
 REVISED - ---
 REVISED - ---
 REVISED - ---

**STATE OF ILLINOIS
 DEPARTMENT OF TRANSPORTATION**

**INTERSECTION LOCATION MAP
 YORKVILLE**

SCALE: N/A SHEET NO. ___ OF ___ SHEETS STA. _____ TO STA. _____

F.A. RTE.	SECTION	COUNTY	TOTAL SHEETS	SHEET NO.
---	D-3 LED RETROFIT 2012-3	•	29	11
CONTRACT NO. 66B56				
ILLINOIS FED. AID PROJECT				

• FORD, GRUNDY, KENDALL & LIVINGSTON