


LEGEND NOTES

- I = INTERSECTION WILL BE RETROFITTING INCANDESCENT BULBS WITH LEDS AND IF NEEDED INSTALLING UNINTERRUPTABLE POWER SUPPLY UNIT, AND PEDESTRIAN COUNTDOWN HEADS
- P = INTERSECTION WILL BE REPLACING EXISTING FLASHING PEDESTRIAN HEADS WITH COUNTDOWN PEDESTRIAN HEADS
- U = INTERSECTION WILL BE INSTALLING UNINTERRUPTABLE POWER SUPPLY UNIT
- PU = INTERSECTION WILL BE INSTALLING UNINTERRUPTABLE POWER SUPPLY UNIT AND REPLACING EXISTING FLASHING PEDESTRIAN HEADS WITH COUNTDOWN PEDESTRIAN HEADS
- E = INTERSECTION WILL BE REPLACING 8" SIGNAL HEADS WITH 12" SIGNAL HEADS
- * = DENOTES INTERSECTION WILL BE INSTALLING ONE OR MORE NEW SIGNAL HEADS

LEGEND

- U21 - US 45/52 (KENNEDY DR.) & BROADWAY ST.
- U22 - US 45/52 (KENNEDY DR.) & NORTH ST.
- U23 - IL 50 (KINZIE AVE.) & ARMOUR RD.
- U24 - US 45/52 (KENNEDY DR.) & BLATT BLVD.
- U25 - IL 50 (KINZIE AVE.) & MULLIGAN DR.
- U26 - IL 50 (KINZIE AVE.) & HOBBY LOBBY ENTRANCE
- U27 - IL 50 (KINZIE AVE.) & NORTHFIELD CENTER NORTH ENTRANCE
- U28 - IL 50 (KINZIE AVE.) & NORTHFIELD CENTER SOUTH ENTRANCE
- U29 - IL 50 & SUPER K-MART ENTRANCE
- U30 - IL 50 & LOWE'S ENTRANCE

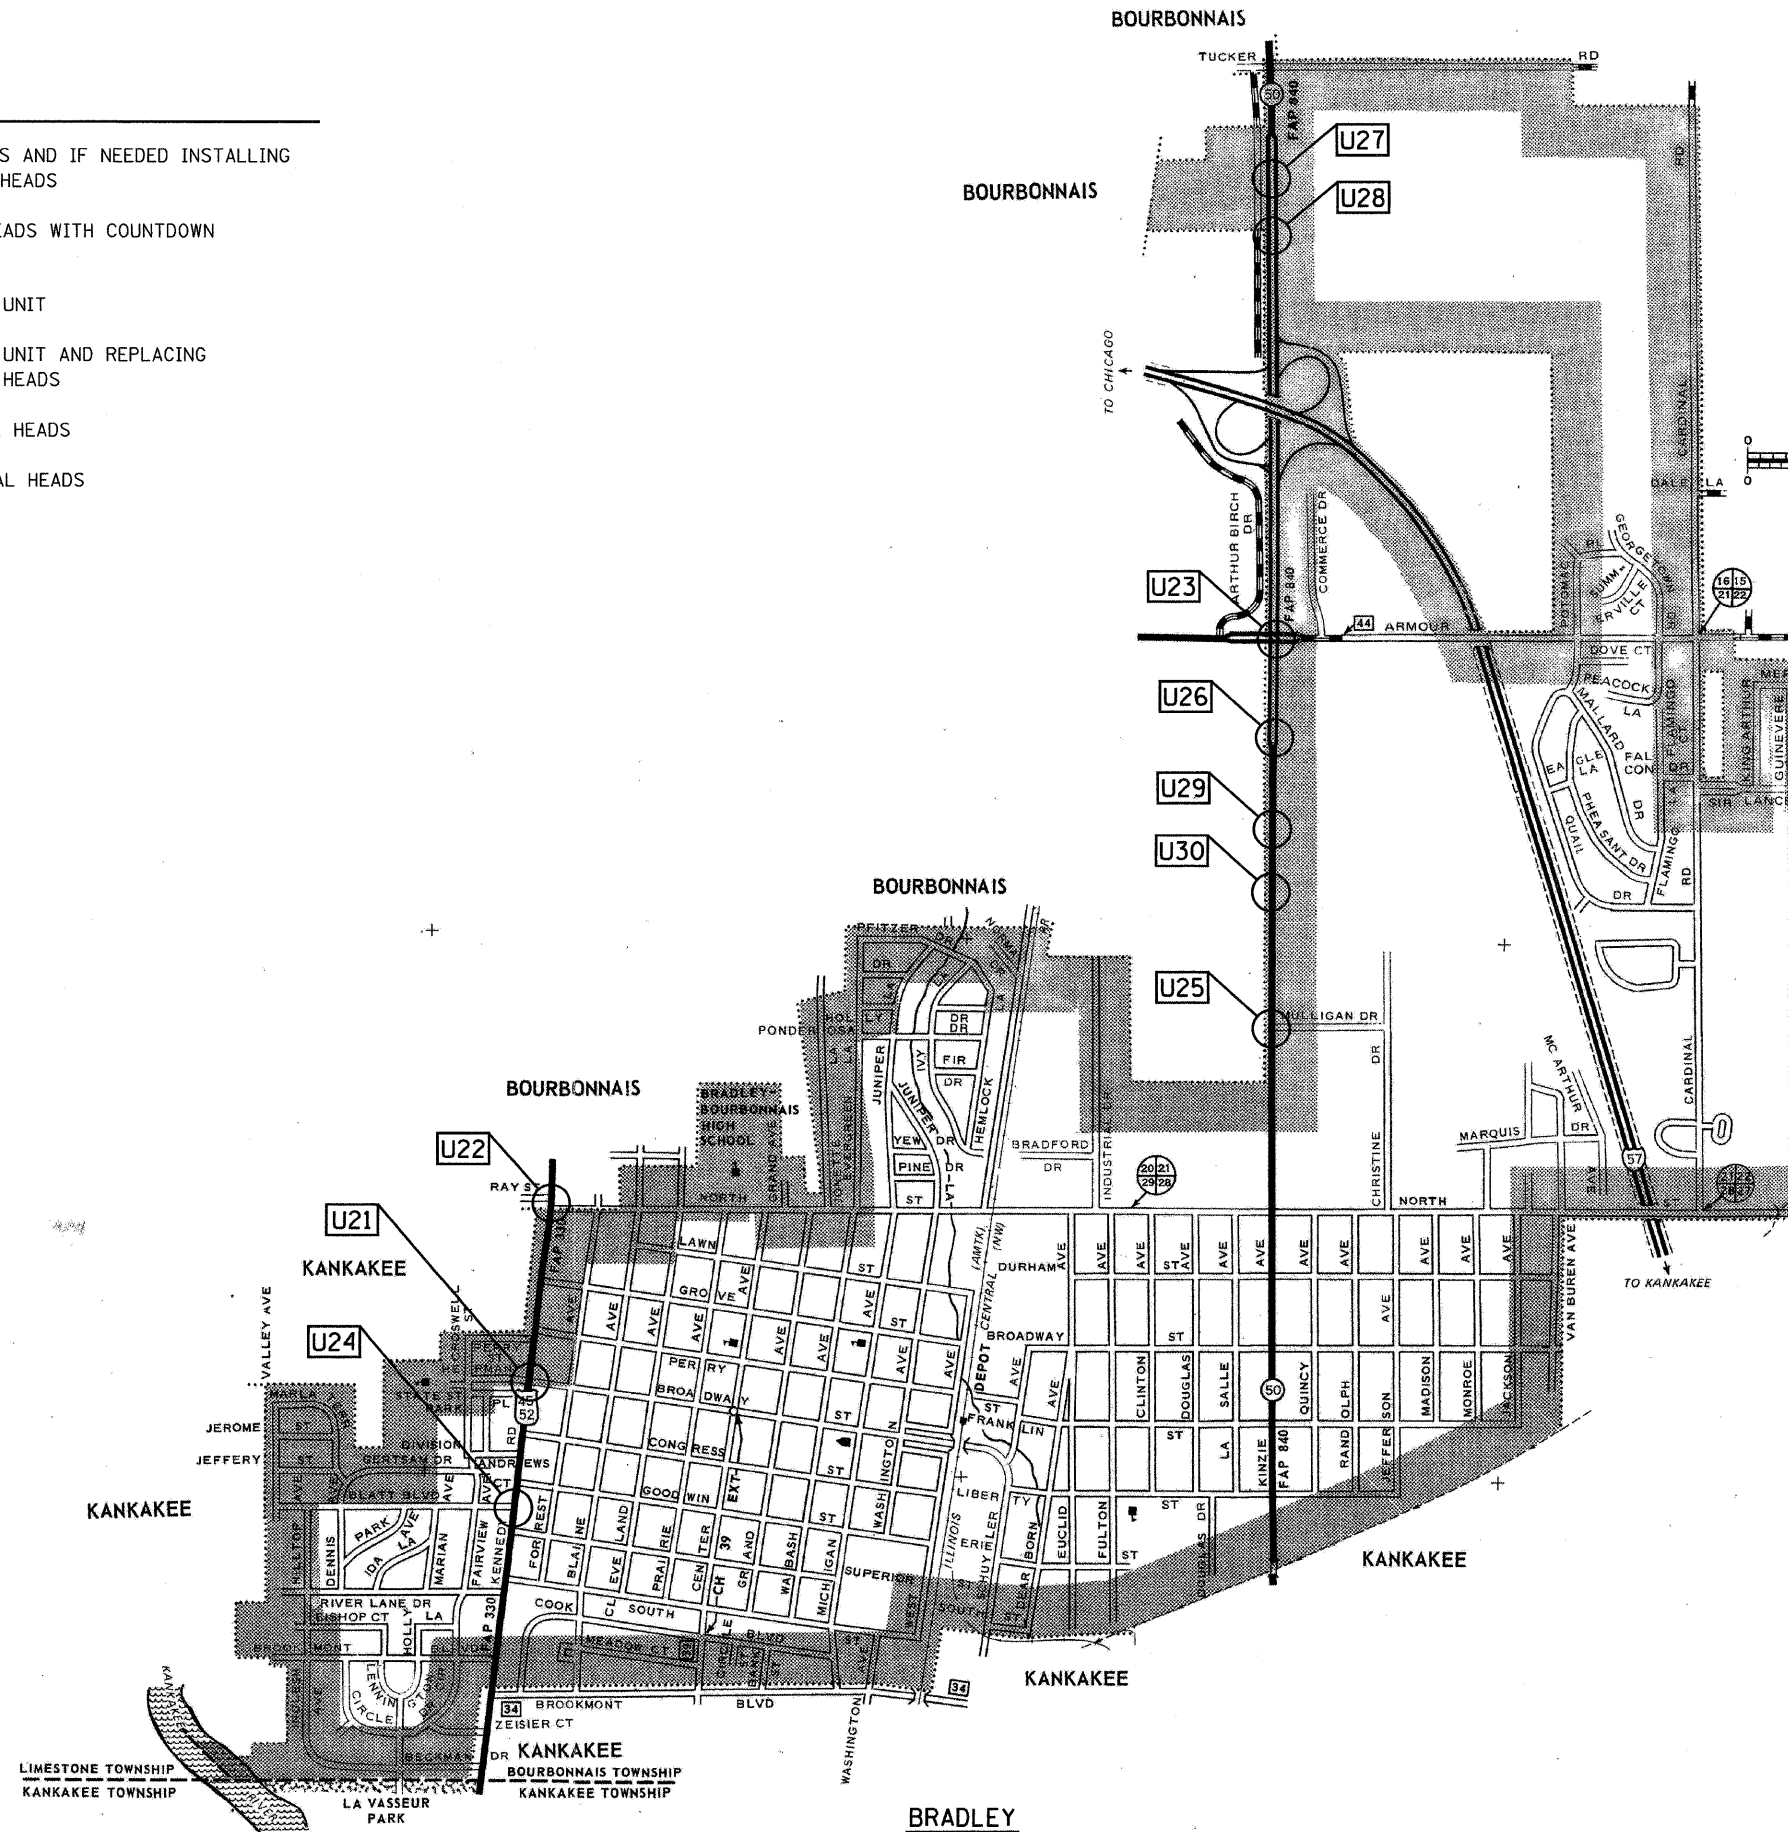

FILE NAME = D366B57-SHT-LOCATION-MAPS.DGN
 USER NAME = --
 PLOT SCALE = N/A
 PLOT DATE = 10/11

DESIGNED - --
 DRAWN - ARR/NV
 CHECKED - JKC
 DATE - 10/11

REVISED - ---
 REVISED - ---
 REVISED - ---
 REVISED - ---

**STATE OF ILLINOIS
 DEPARTMENT OF TRANSPORTATION**

**INTERSECTION LOCATION MAP
 BRADLEY**
 SCALE: N/A
 SHEET NO. -- OF -- SHEETS
 STA. ----- TO STA. -----

F.A. RTE.	SECTION	COUNTY	TOTAL SHEETS	SHEET NO.
--	D-3 LED RETROFIT 2012-4	*	17	5
CONTRACT NO. 66B57				
ILLINOIS FED. AID PROJECT				

* IROQUOIS & KANKAKEE