


EXISTING TYPICAL SECTION

STA. 201+30.56 TO STA. 226+82.77

* BITUMINOUS SHOULDER:
STA. 206+01± TO STA. 225+08±

** BITUMINOUS SHOULDER:
STA. 207+87± TO STA. 226+82±

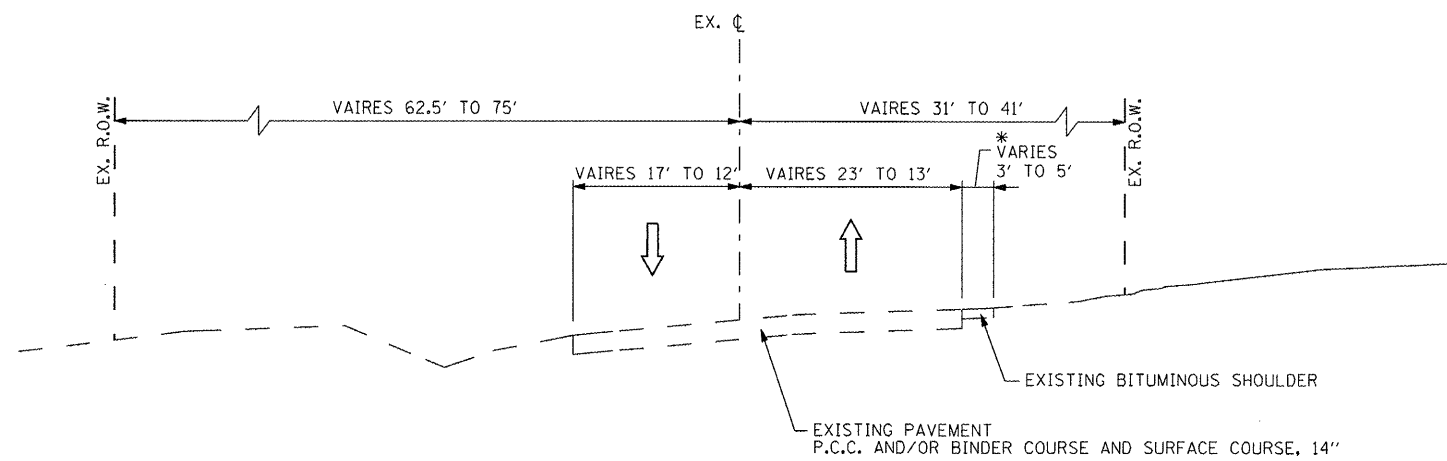

EXISTING TYPICAL SECTION

STA. 226+82.77 TO STA. 231+36.04

* BITUMINOUS SHOULDER BEGINS STA. 231+84±

FILE NAME =
x:\projects\200803566\dgn\04-Rte8-sh-typical-L.dgn

USER NAME = IDOT
DRAWN -
PLOT SCALE = 20.002 FT / IN.
PLOT DATE = 10/21/2011

DESIGNED -
CHECKED -
DATE - 10-21-11

REVISED -
REVISED -
REVISED -
REVISED -

**STATE OF ILLINOIS
DEPARTMENT OF TRANSPORTATION**

**FAP 399 (IL RTE. 8)
EXISTING TYPICAL SECTIONS - ROUTE 8**

SCALE: NTS SHEET NO. OF SHEETS STA. TO STA.

F.A.P. RTE.	SECTION	COUNTY	TOTAL SHEETS	SHEET NO.
399	36 R-7	TAZEWELL	390	13
CONTRACT NO. 68370				
ILLINOIS FED. AID PROJECT				